

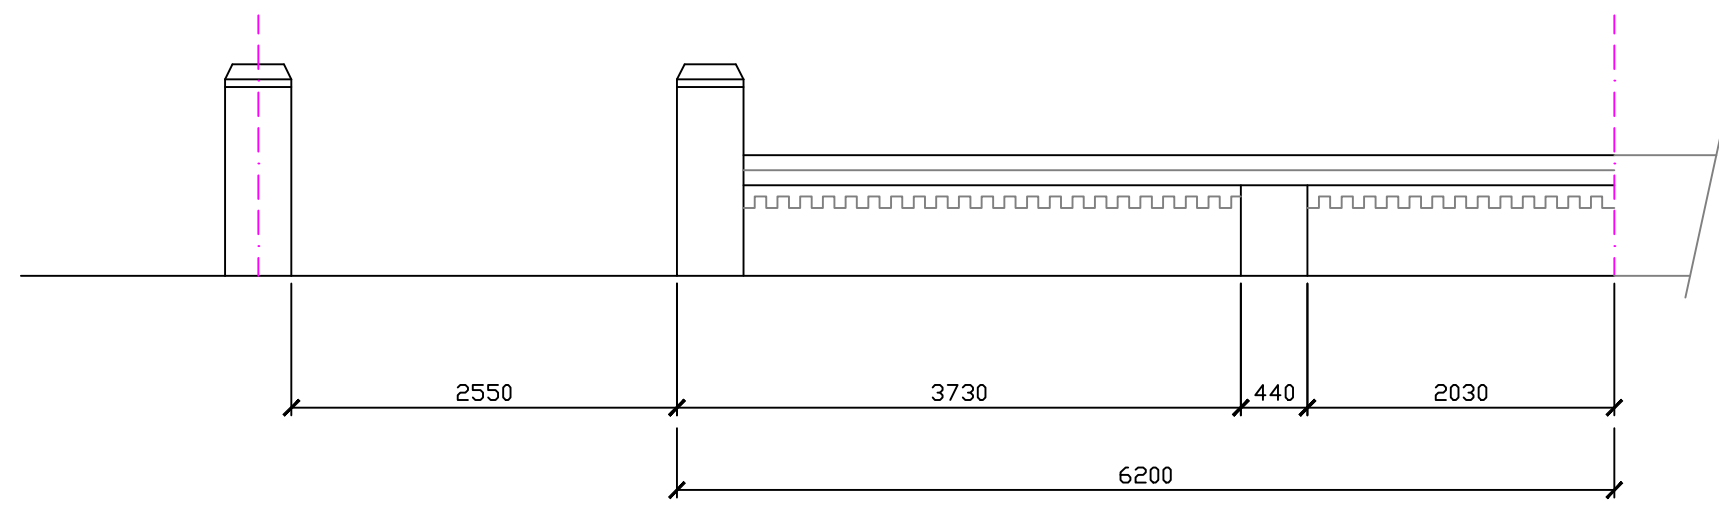



This drawing is protected by copyright and the information contained therein is the property of William McCall. The drawing must not be copied and the information contained therein may not be used or disclosed without written permission of and in the manner permitted by William McCall.

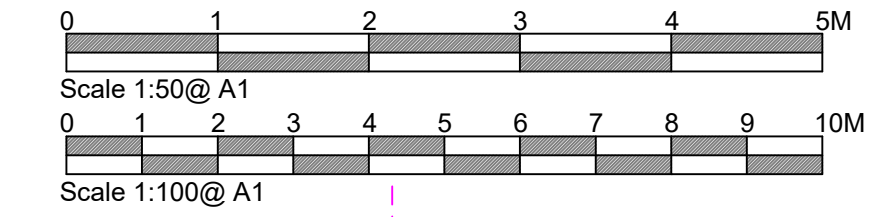


Existing External Wall Elevation  
(Prior to Enforcement)

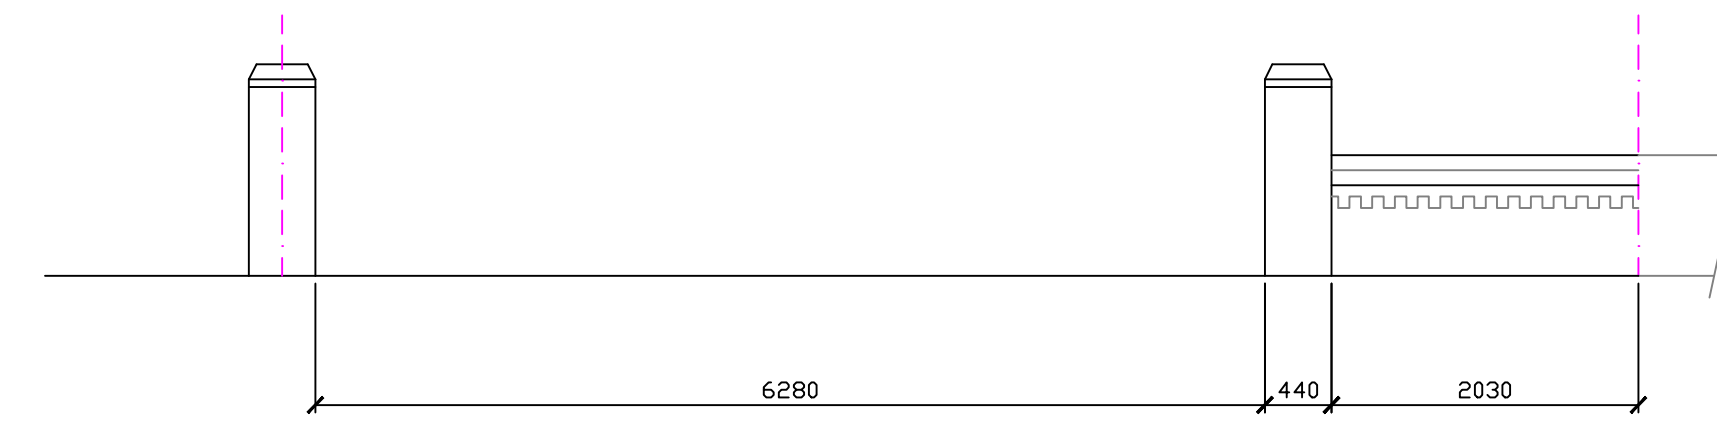


Existing Unauthorised External Wall Elevation  
(Current)

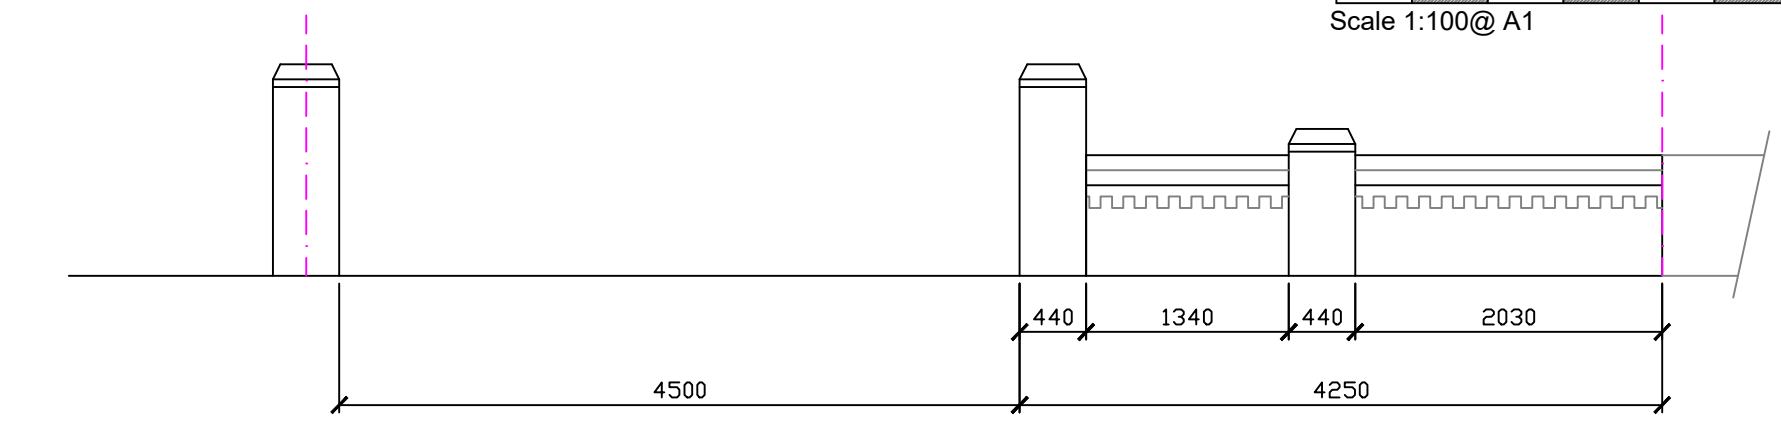


Proposed External Wall Elevation

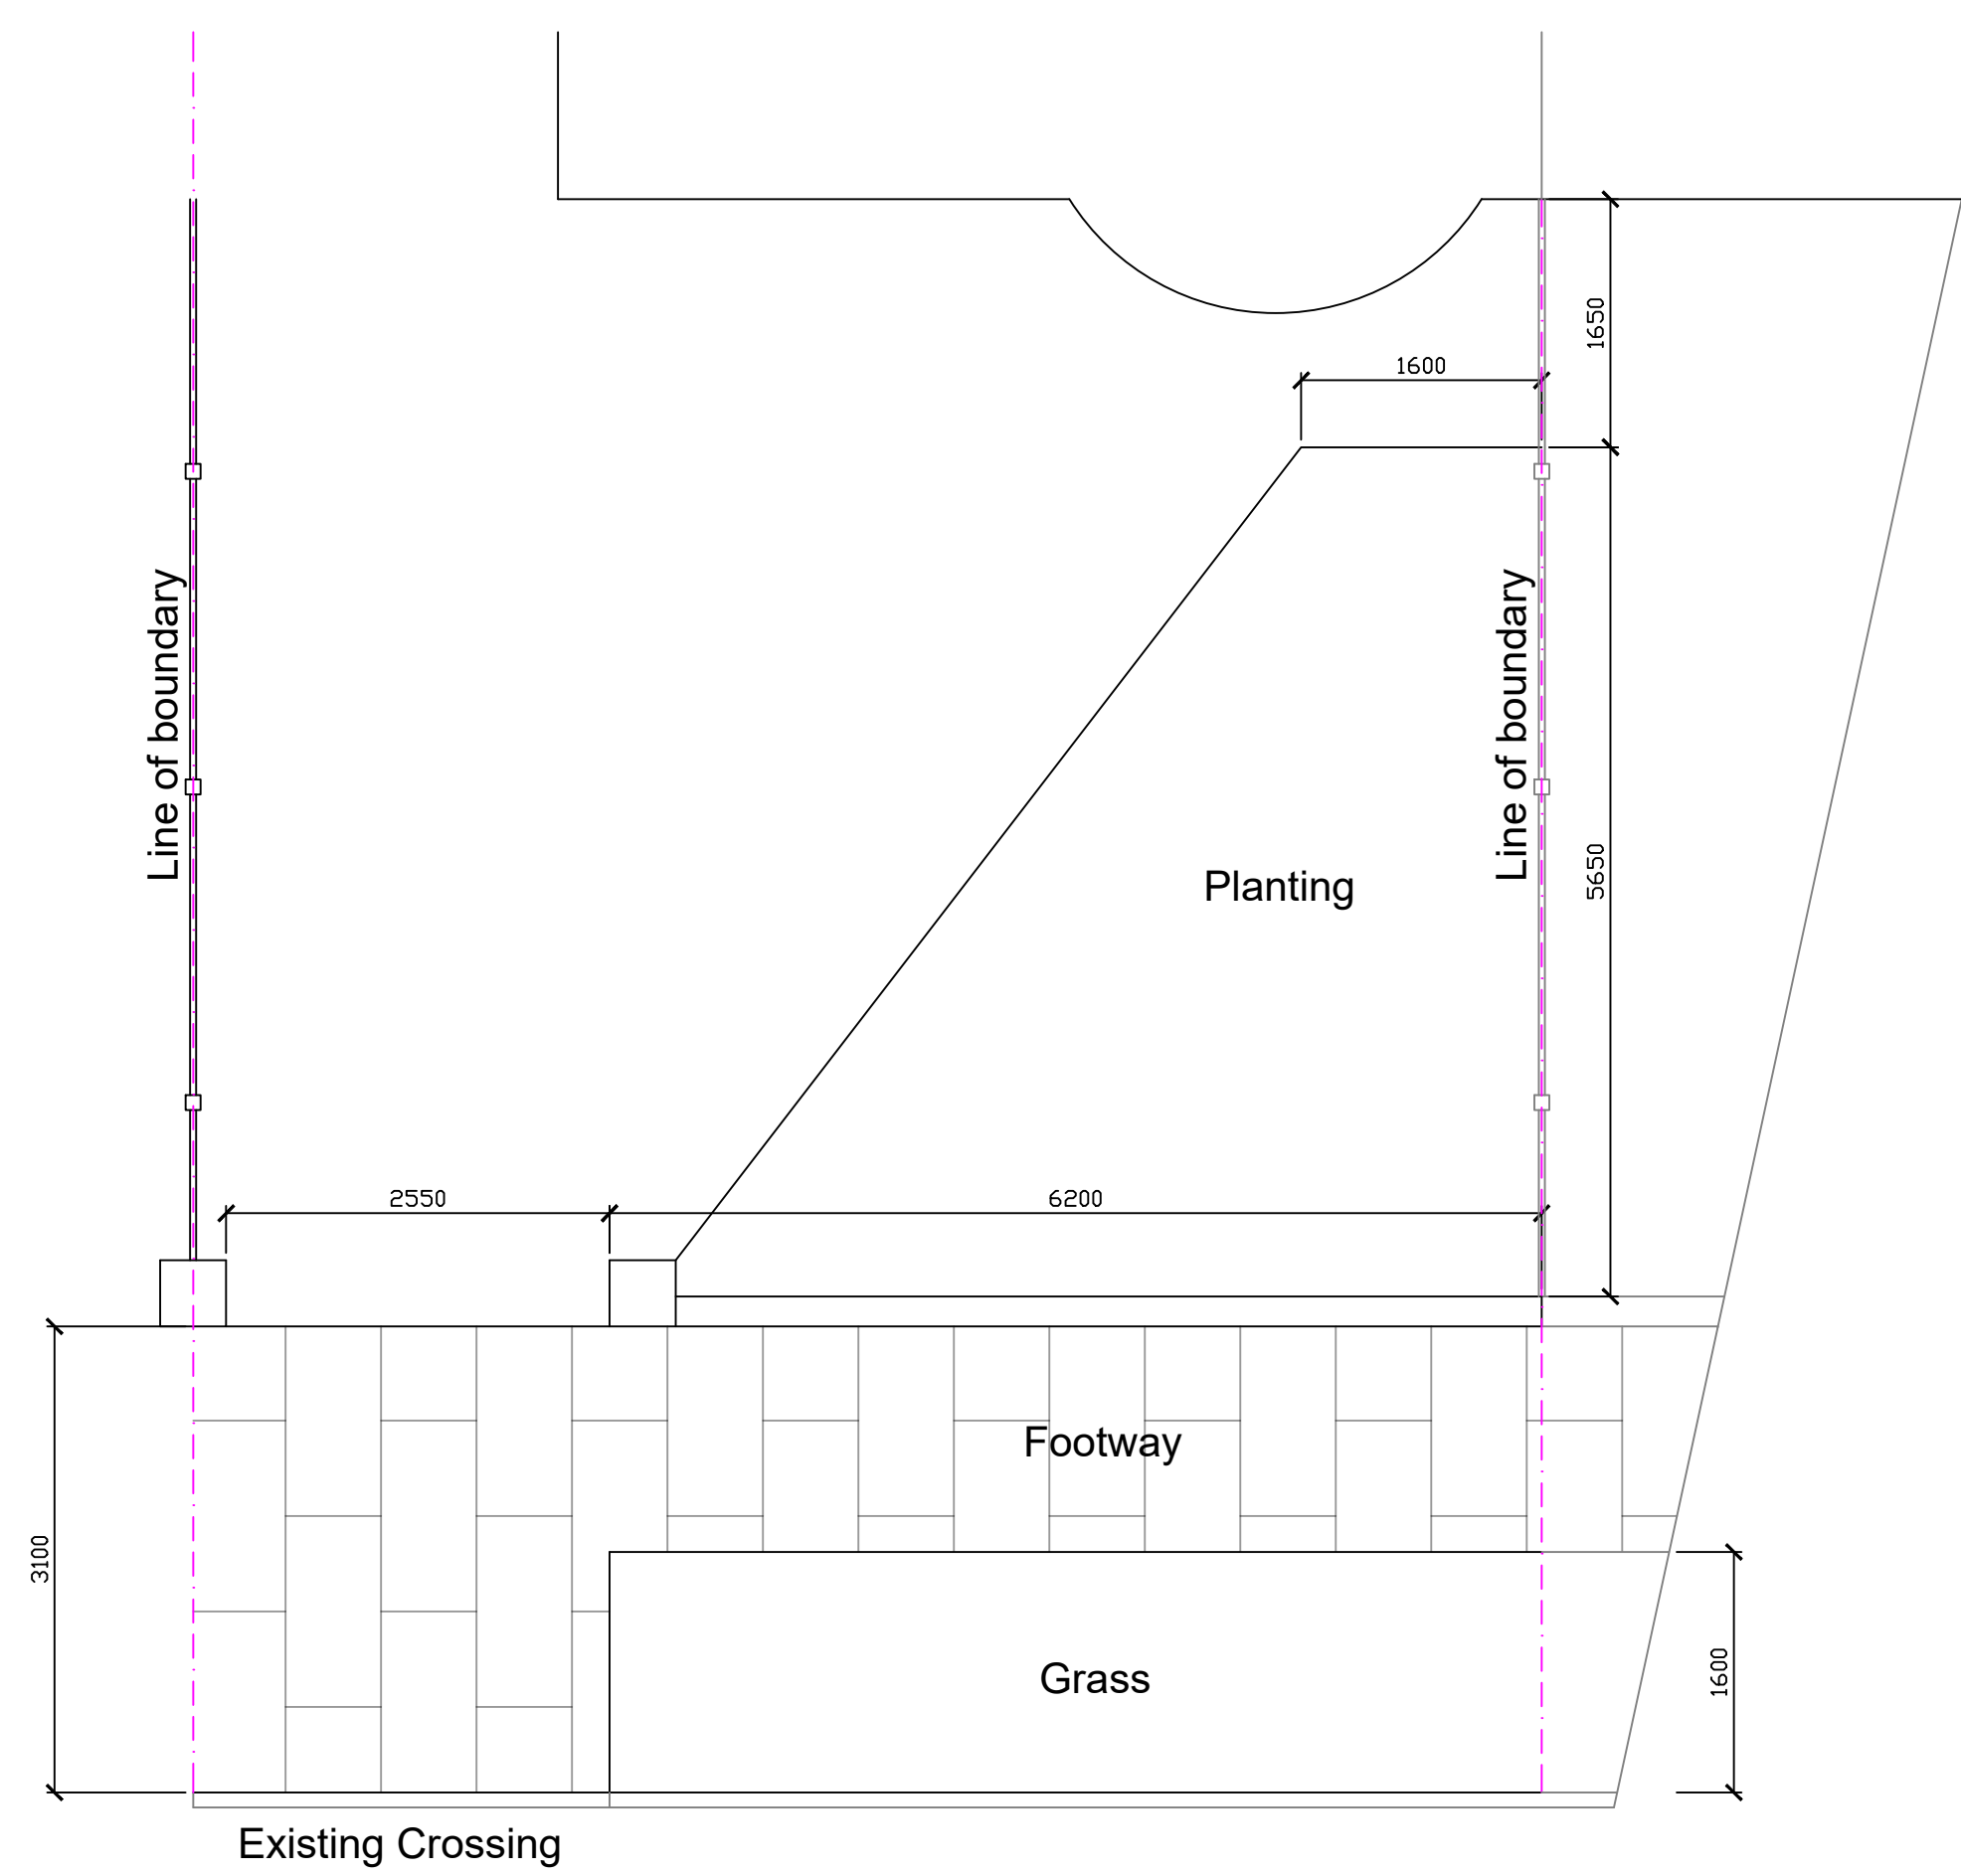

Existing External Plan  
Prior to Enforcement

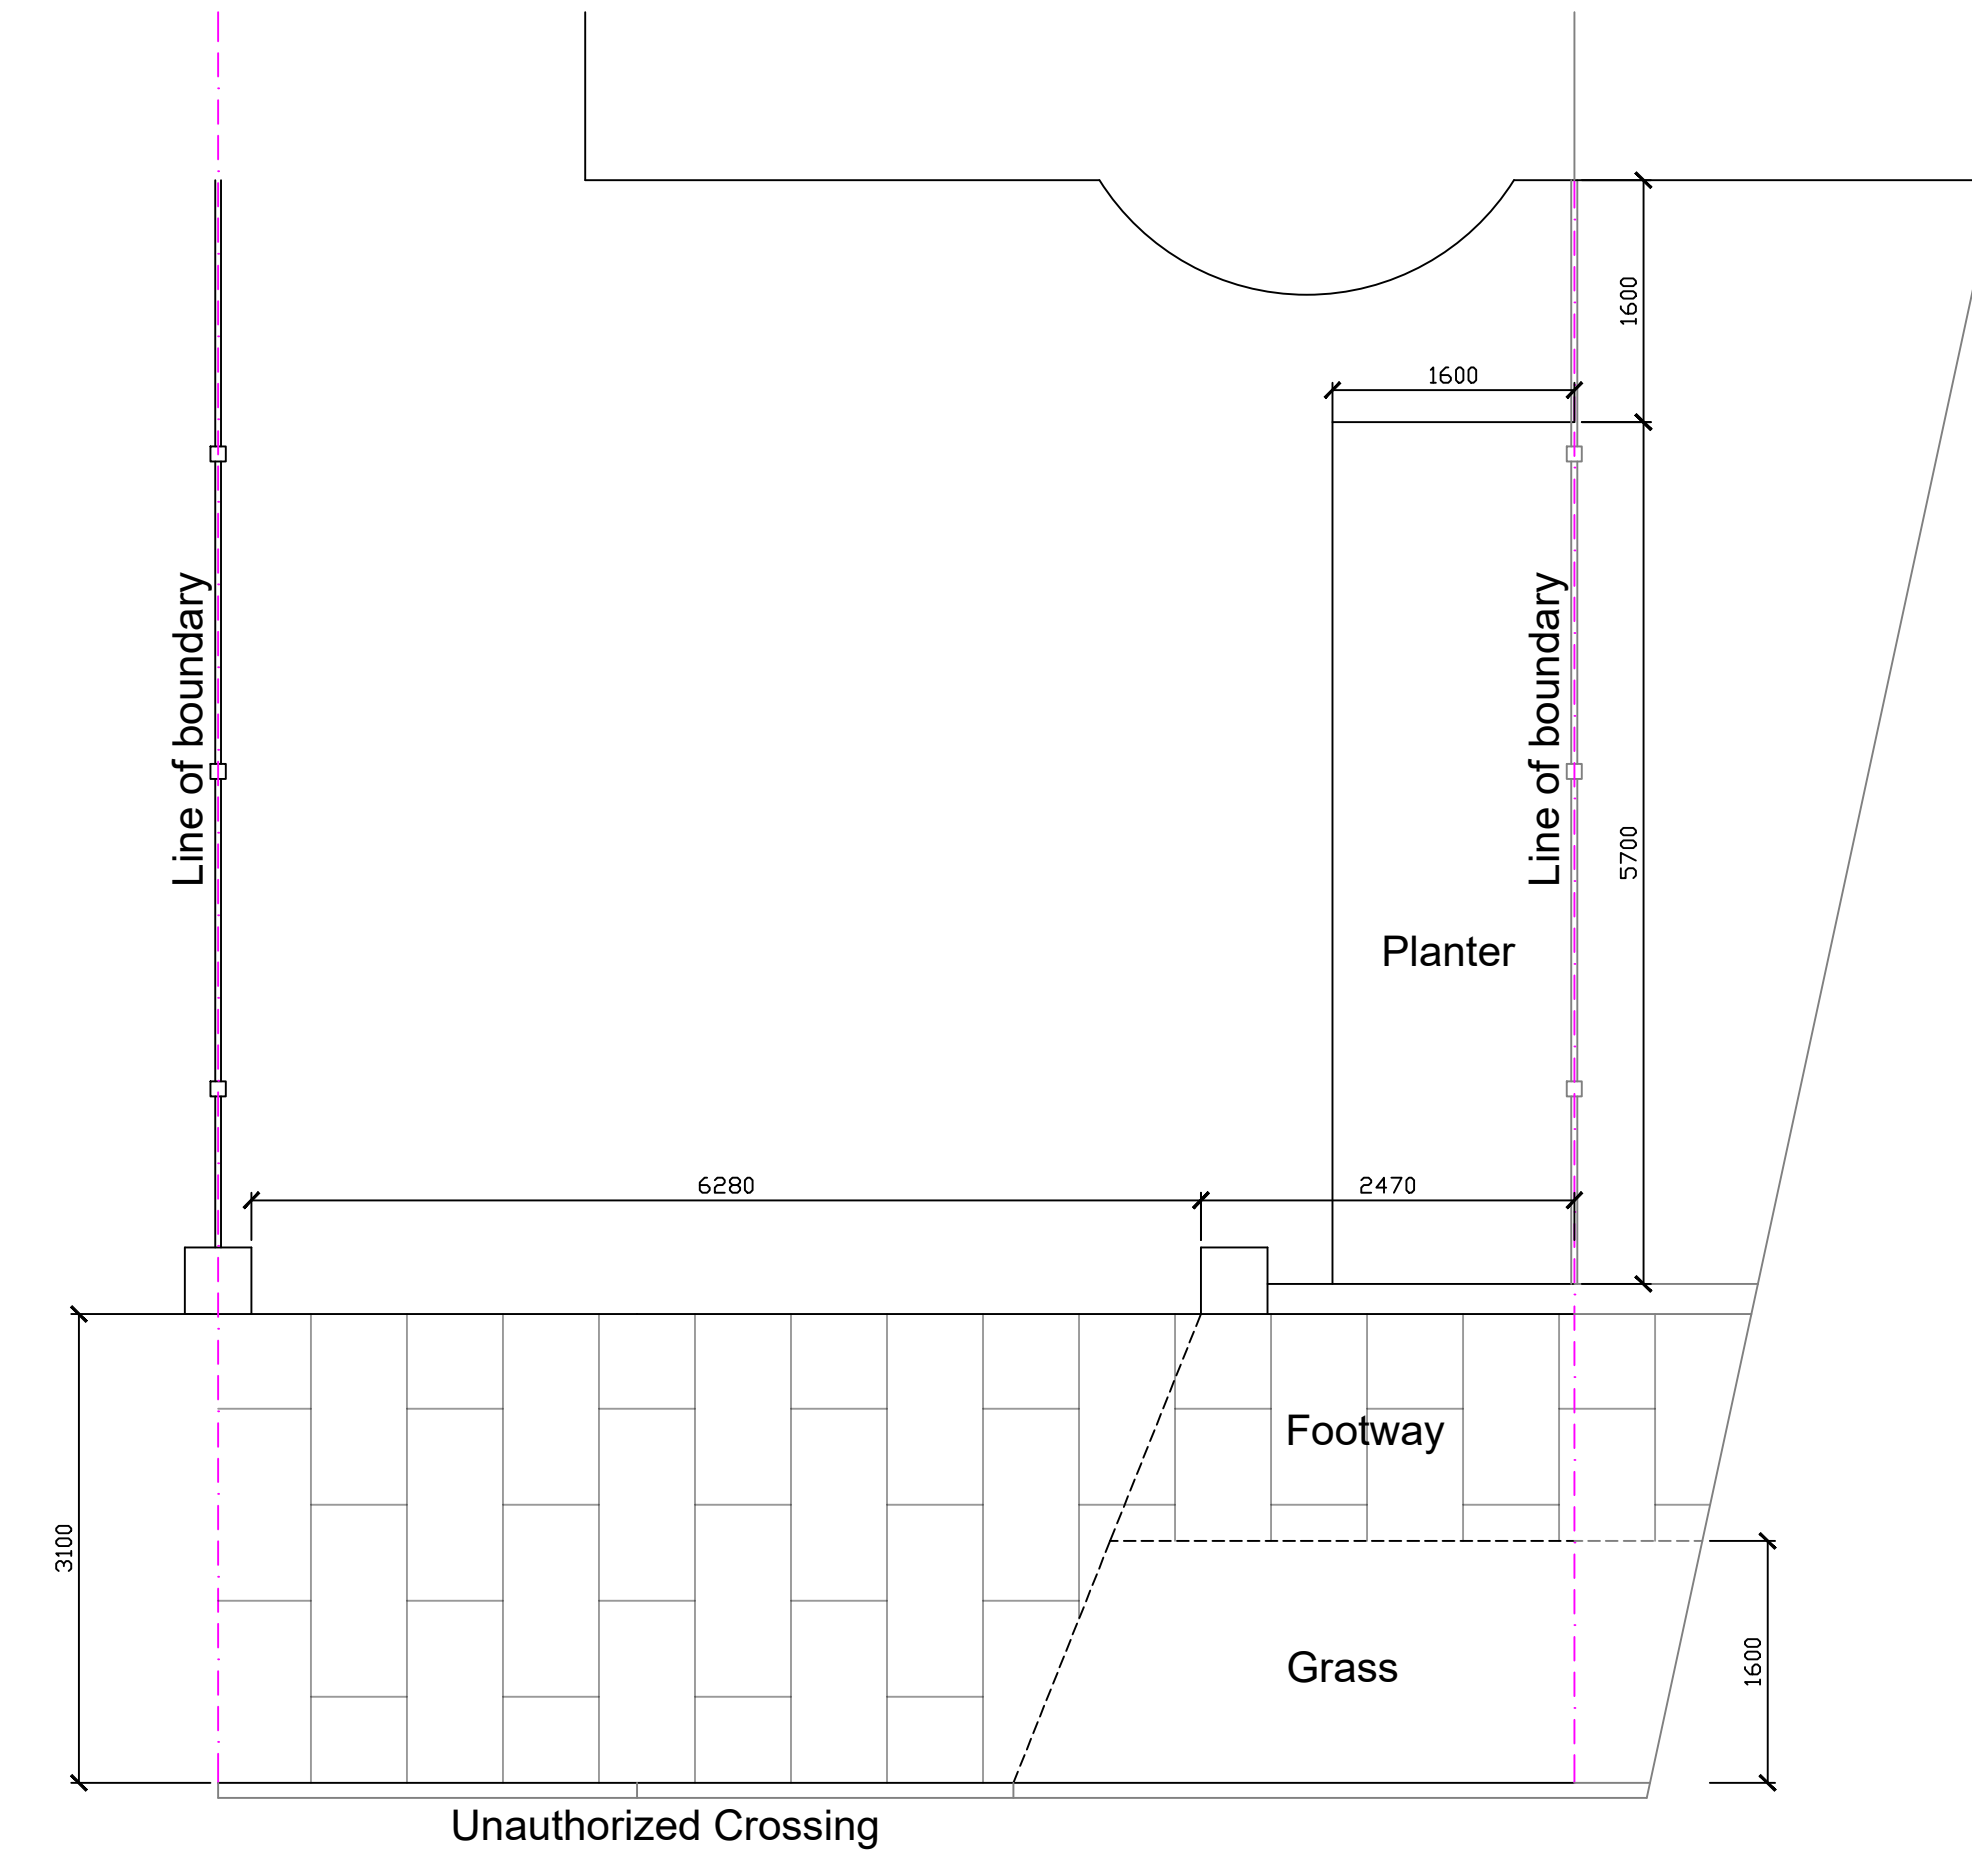

Unauthorized Existing External Plan

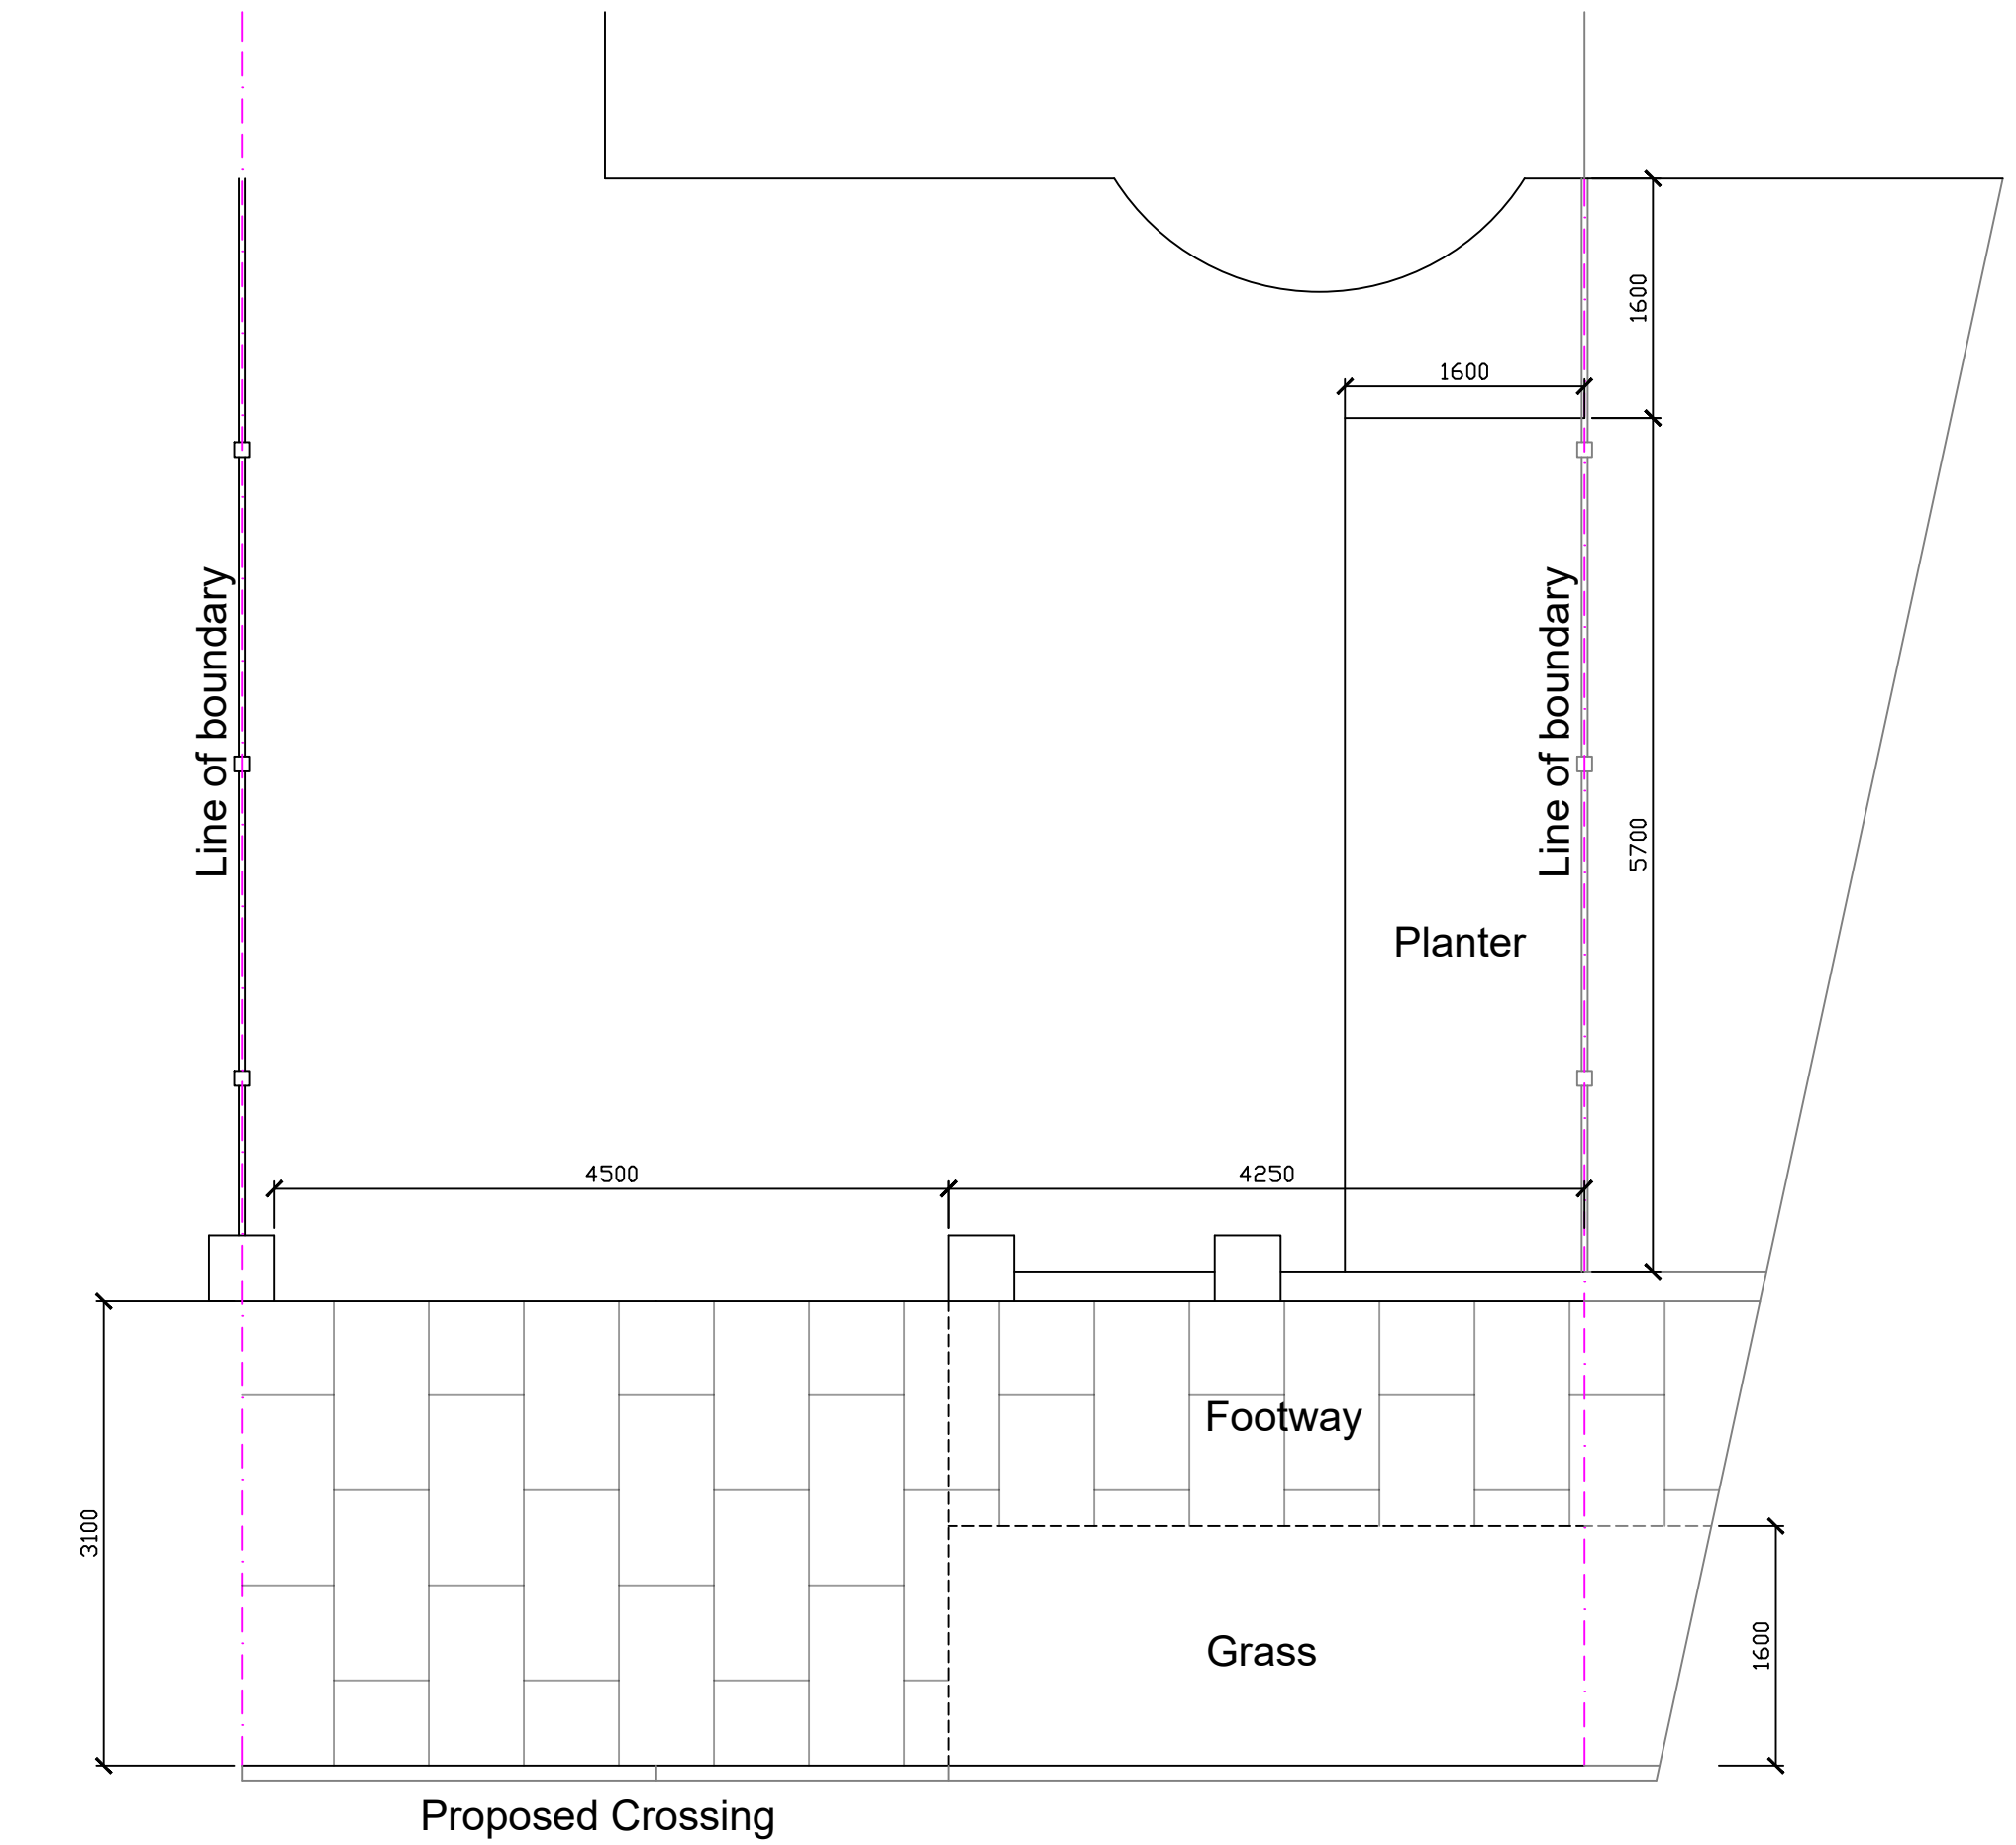

Proposed External Plan

Stage :- <b>Householder Planning Drawing</b>			
Project Title :- External Changes to Driveway			
Drawing Title :- Existing & Proposed Plans			
Client :- Mr D Lumley			
Drwg No :- 032436	1 of 2	Date :- April '24	Rev :- *
Scale :- 1:50 @A1	Drawn:- SCM	Checked :-	
Site Address :- 204 Anchorsholme Lane East Thornton-Cleveleys Blackpool FY5 3BP			