



PROPOSED NORTH ELEVATION

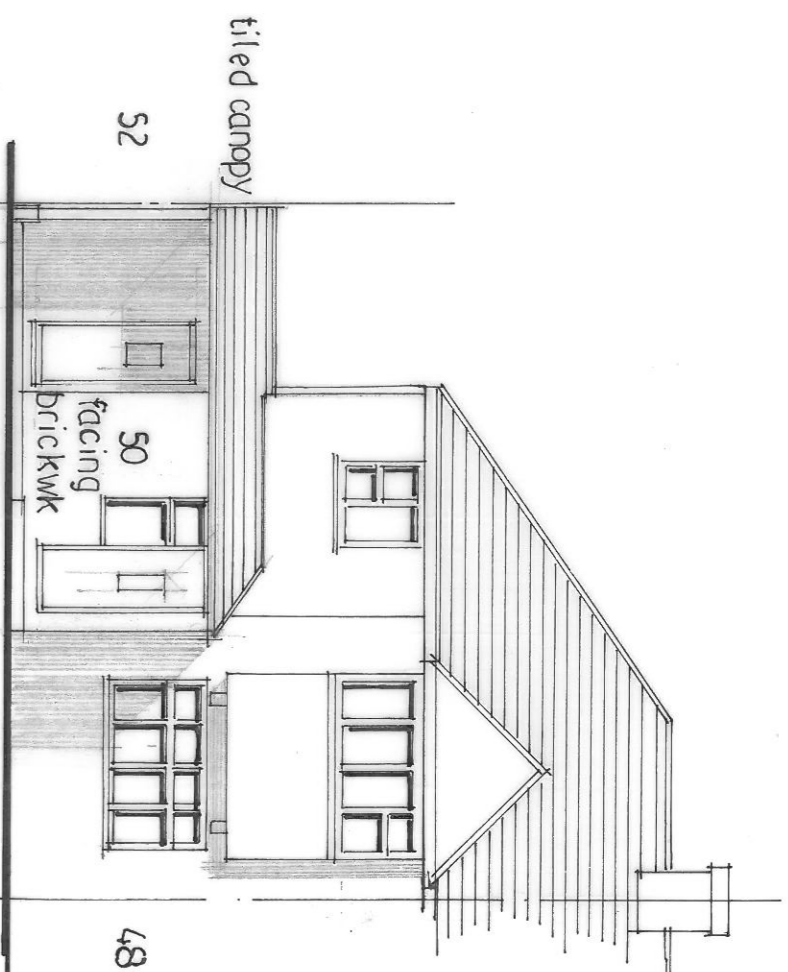


PROPOSED FRONT ELEVATION

LANSCAPED
REAR GARDEN

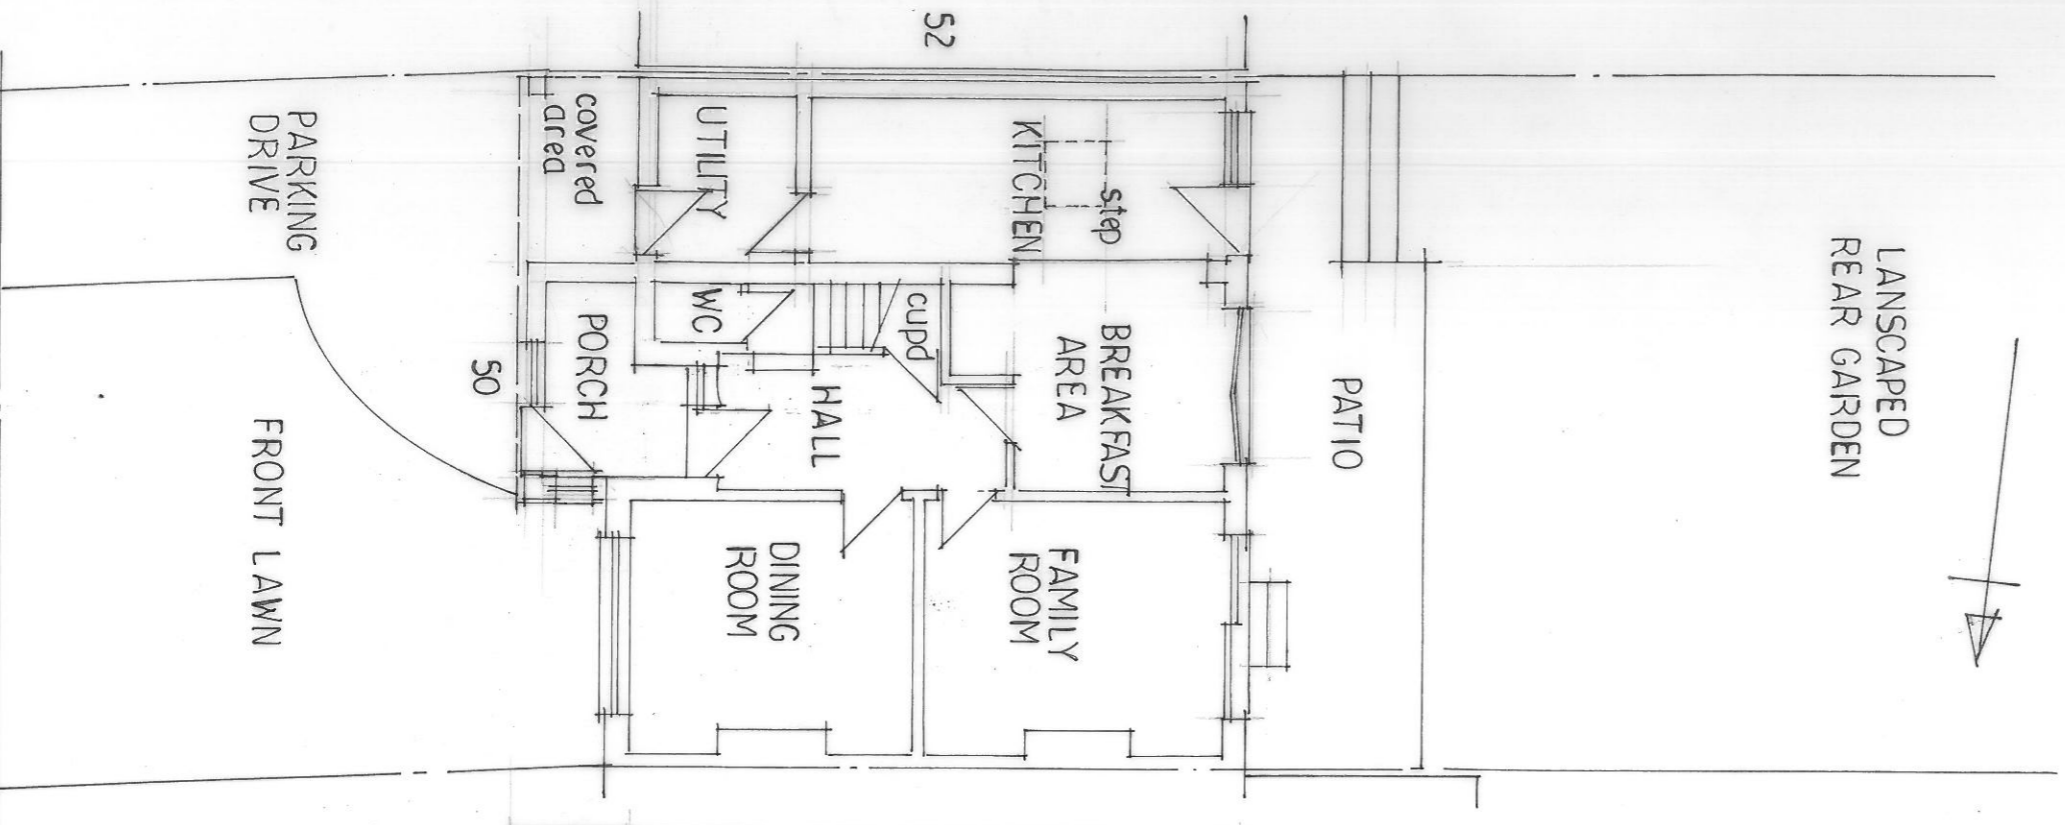


PROPOSED GROUND FLOOR


TUDOR DRIVE

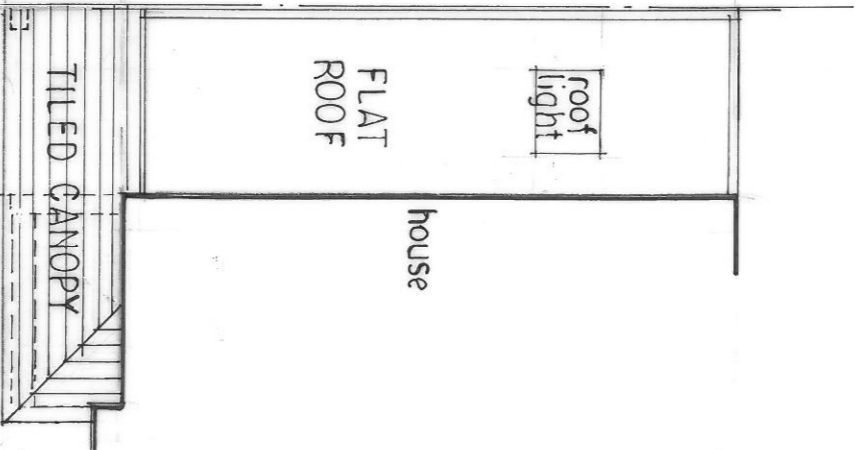

PROPOSED ROOF

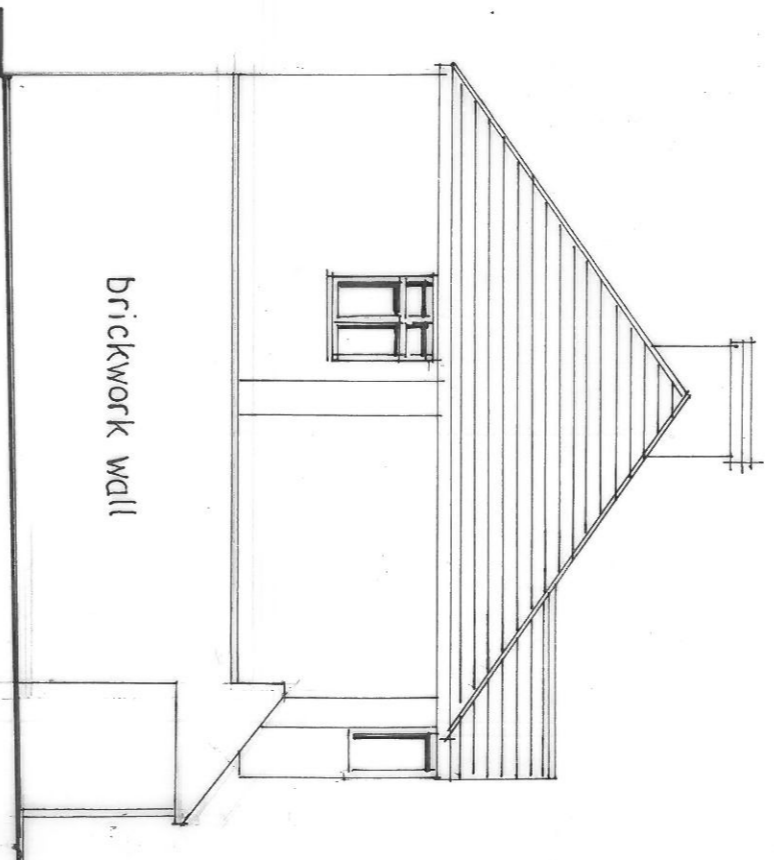

PROPOSED SOUTH ELEVATION

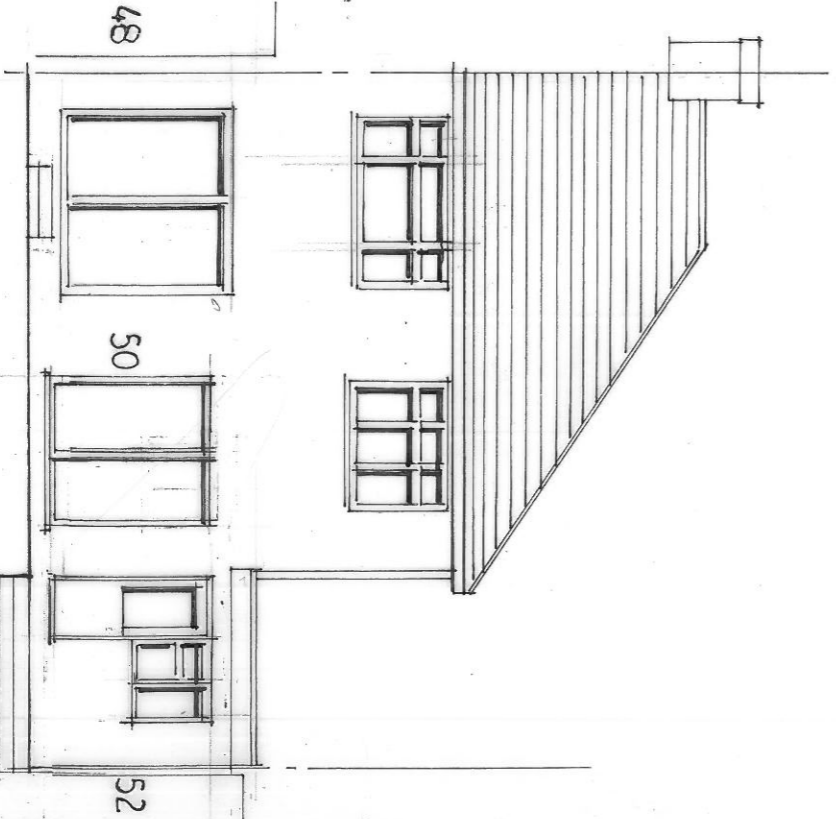

PROPOSED REAR ELEVATION



24/1904/02A B
PROPOSED PLAN AND ELEVATIONS
50 TUDOR DRIVE OTFORD KENT
MARCH 2024