

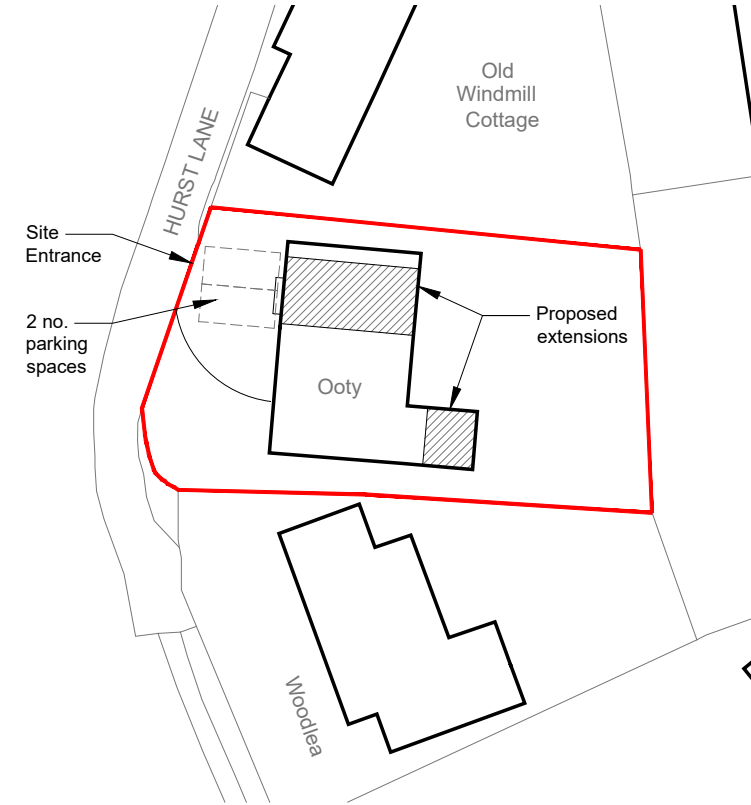


Site Location Plan...

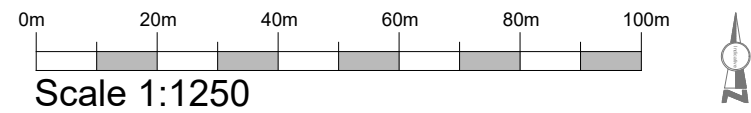

Block Plan...

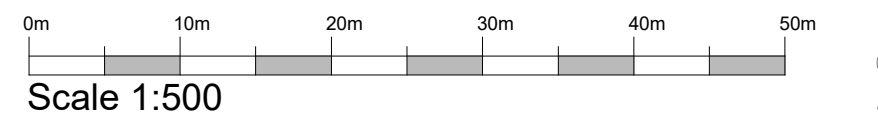

# HARRINGTONS

2006

building design consultants

48A Hollybush Lane, Sevenoaks, Kent, TN13 3TL tel: 01732 742200  
email: info@harringtons2006.co.uk

client:  
Mr & Mrs Major

project  
proposed  
development at...  
  
Ooty, Hurst Lane,  
Weald

drawing title  
PLANNING....  
  
Site Location and  
Block Plans

date: Oct. 2022 drawn: nb  
scale: 1:500/1:1250 @A3  
drawing no.

22/1616/03A