
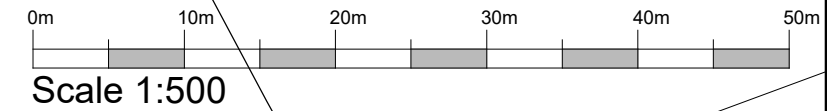
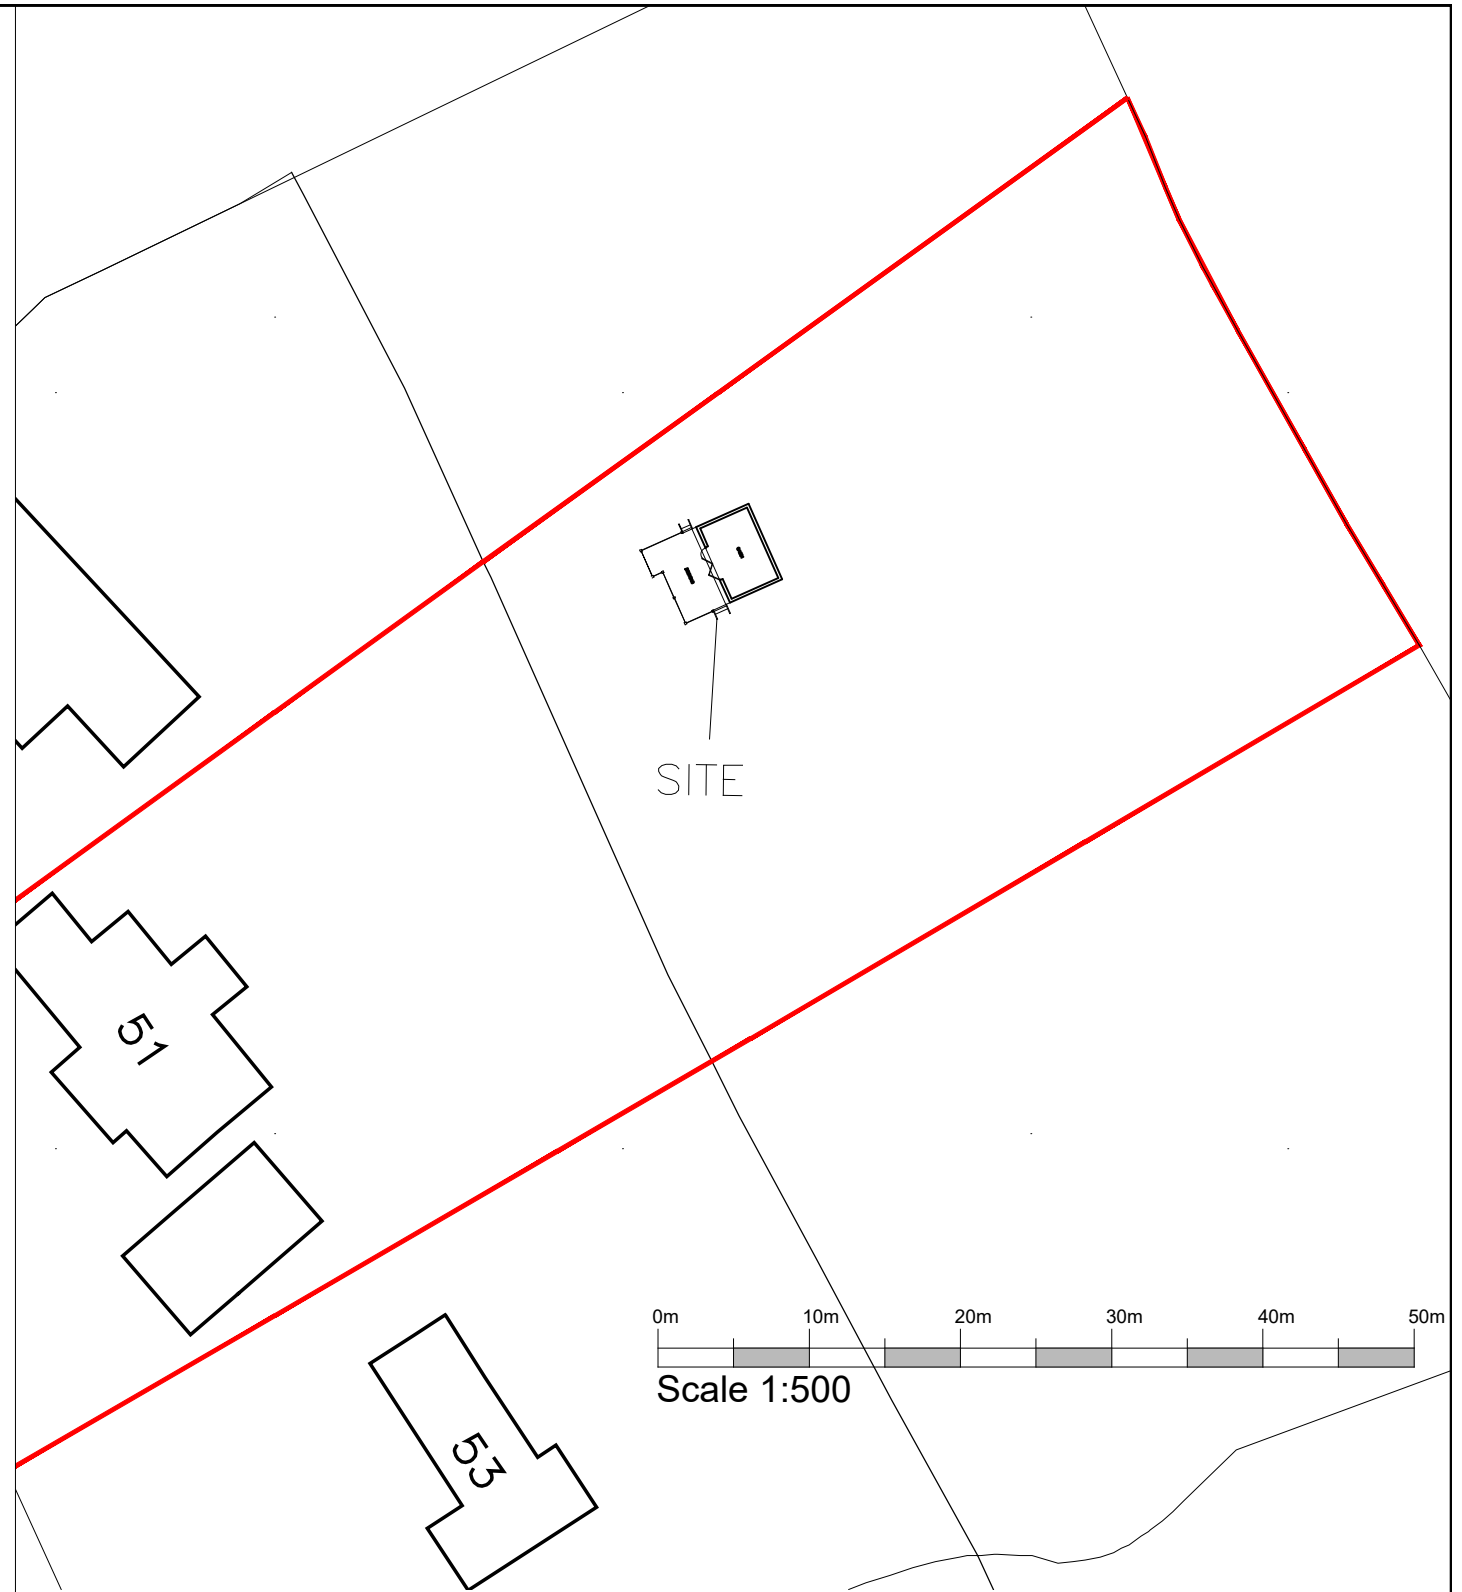


Ordnance Survey (c) Crown Copyright 2024. All rights reserved. Licence number 100022432

Site Location Plan...

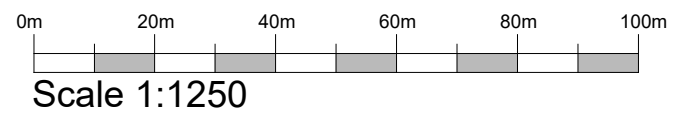

Site Location Plan 1:1250 @ A4
 51 Greenhill Road
 Otford
 Kent

Block Plan 1:500 @ A4
 51 Greenhill Road
 Otford
 Kent

03/2024/03B