


Anfield

38.1m

Tigh Beag



CALLANDER RD (A873)

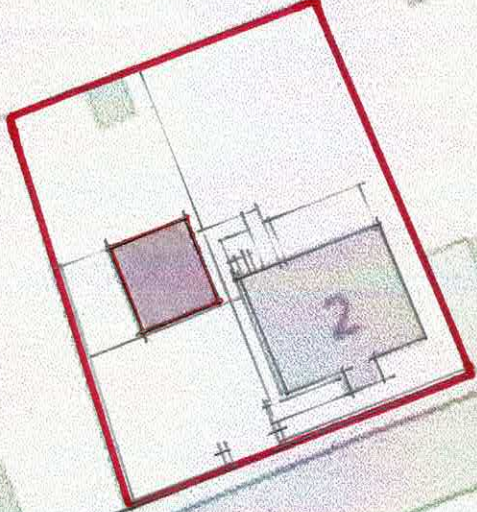

Hall

2

1 3 5

9

War Meml

The Hill


MAIN ST (A1)

6

£ 1

8

17

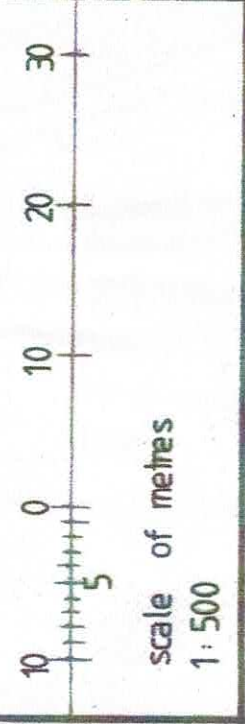

Site outlined in red

SITE AREA--605sq. m.

Project Proposed Conversion of Existing Detached Garage Forming Habitable Self-Contained Living Accommodation at 2 Callander Road, Thornhill, FK8 3PR. for Mr. & Mrs David Clark.

Date 04:24
Scale 1:500
Drawn By Dr

Job No. 436
Drawing No. 436/02
Rev.

BLOCK PLAN

Drawing



ADR (Design) Ltd
The Nurseries
5 Tak-Ma-Doon Road
KILSYTH G65 0RS
Telephone/Fax 01236 827749