



Site Section 1:500

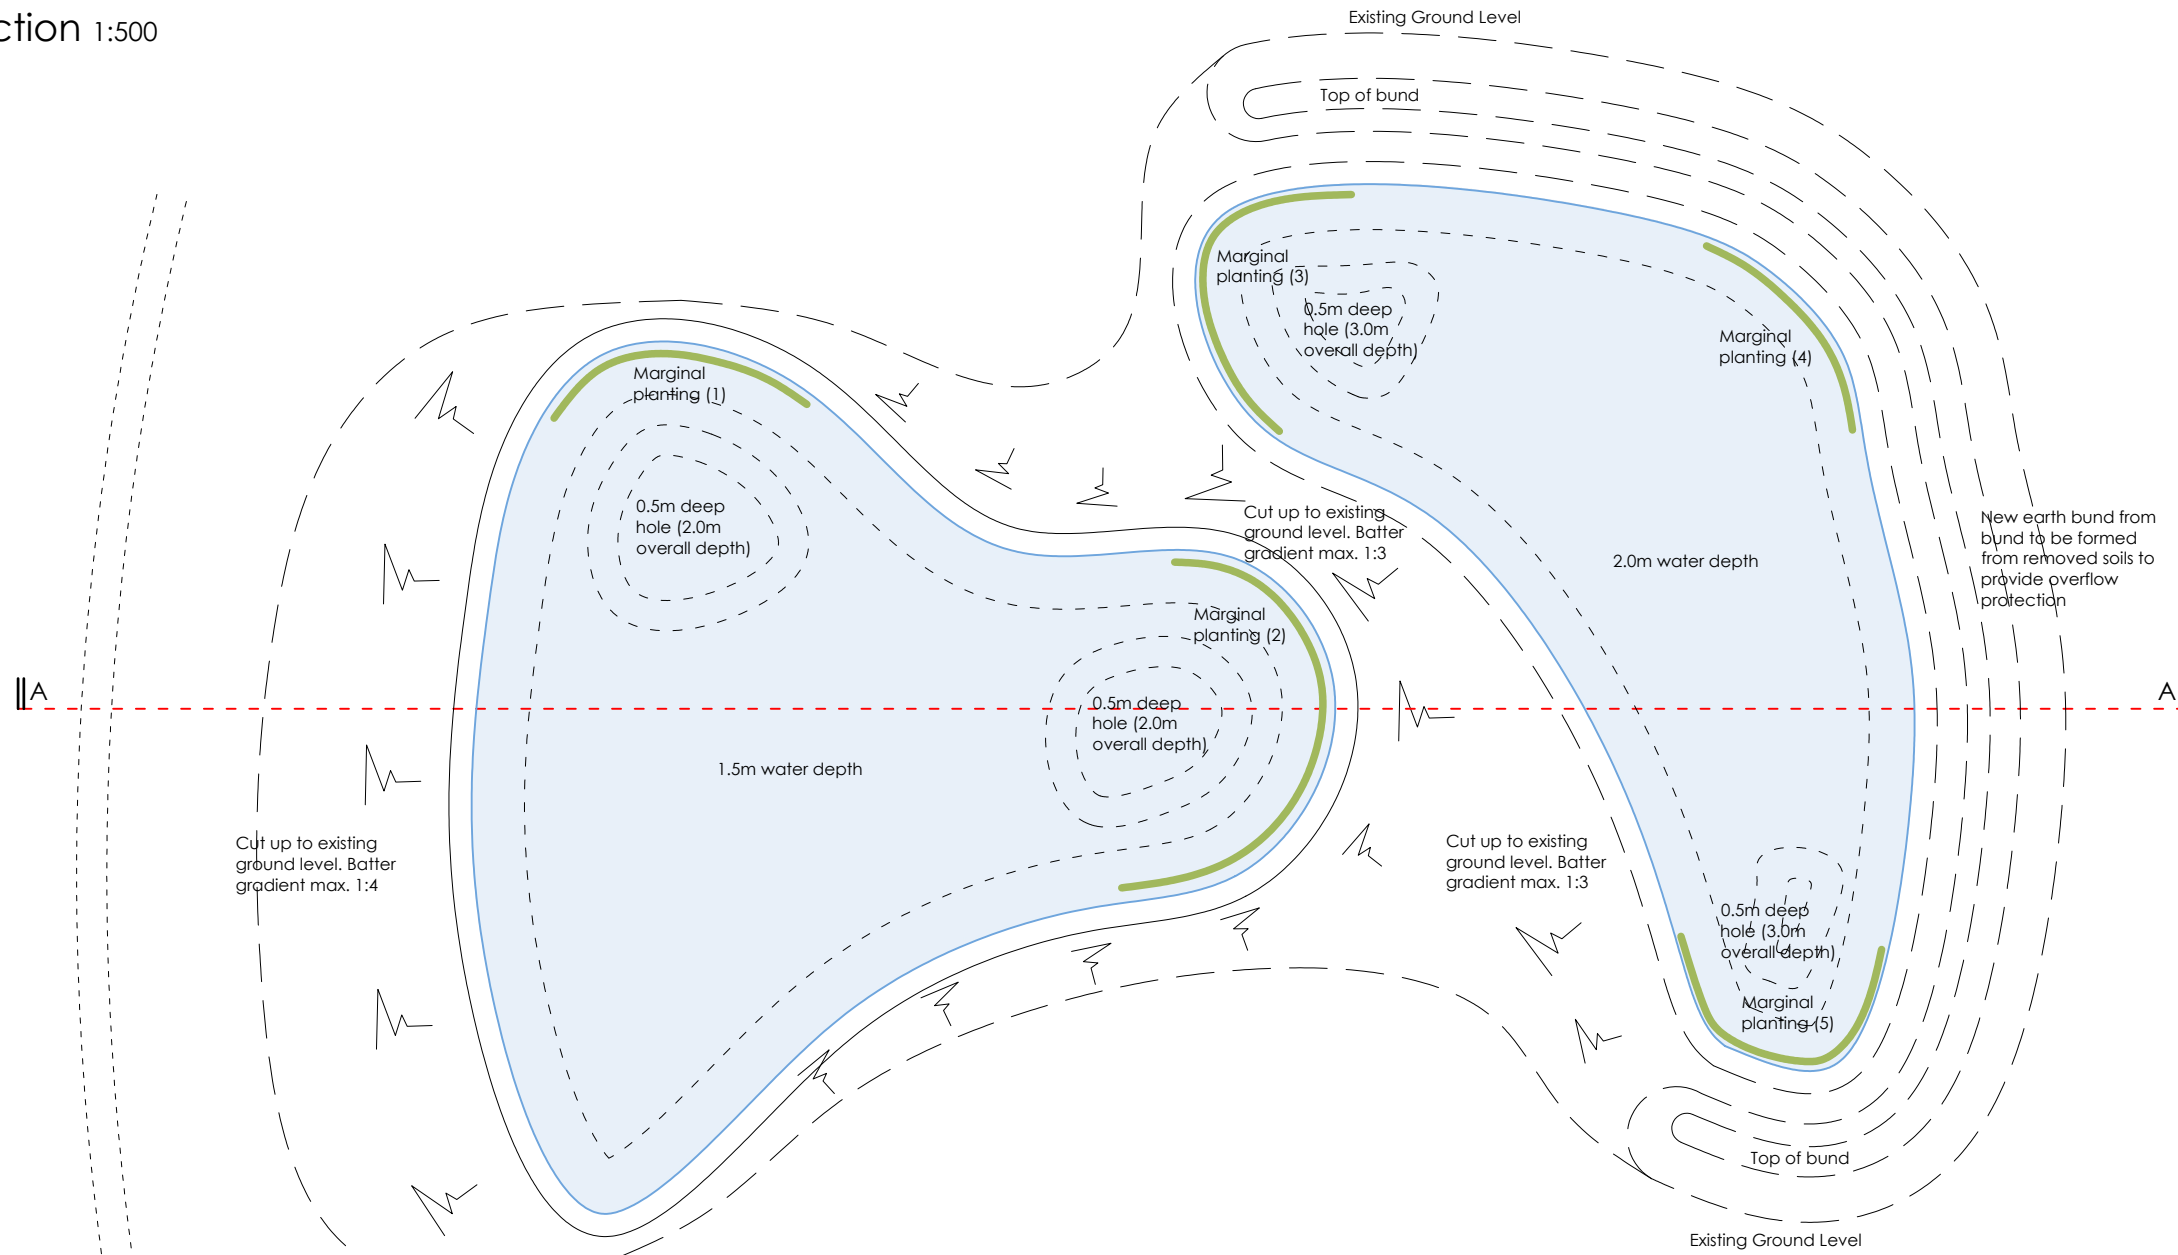

Wetland Lake Details 1:500

Angling Lake Details 1:500

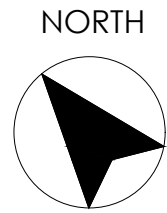

PLANNING ISSUE

Revision
 Rev C. General update for discharge planning submission. 21.03.2024
 Rev B. Minor update to show earth bund. 18.08.2023
 Rev A. Lake details updated. 04.07.2023

Title
Proposed Lake Details

Project	Date
Re-wilding Works	May. 23
Land at Valley Lane	Scale / Size
Gt. Finborough	1:500
for	@ A3
	Drawn
	SJB
Mr & Mrs A. Hart	

Job No.	Drg No.	Rev
529	03	C



CHERRY TREE COTTAGE · HITCHAM ROAD · WATTISHAM
 IPSWICH · SUFFOLK · IP7 7LD

T. 01449 723186 E. sjb@sjbdesigns.co.uk
 SJB DESIGNS (EA) LIMITED. Registered in England and Wales No. 09681418

Proposed Lake Details