


View 1

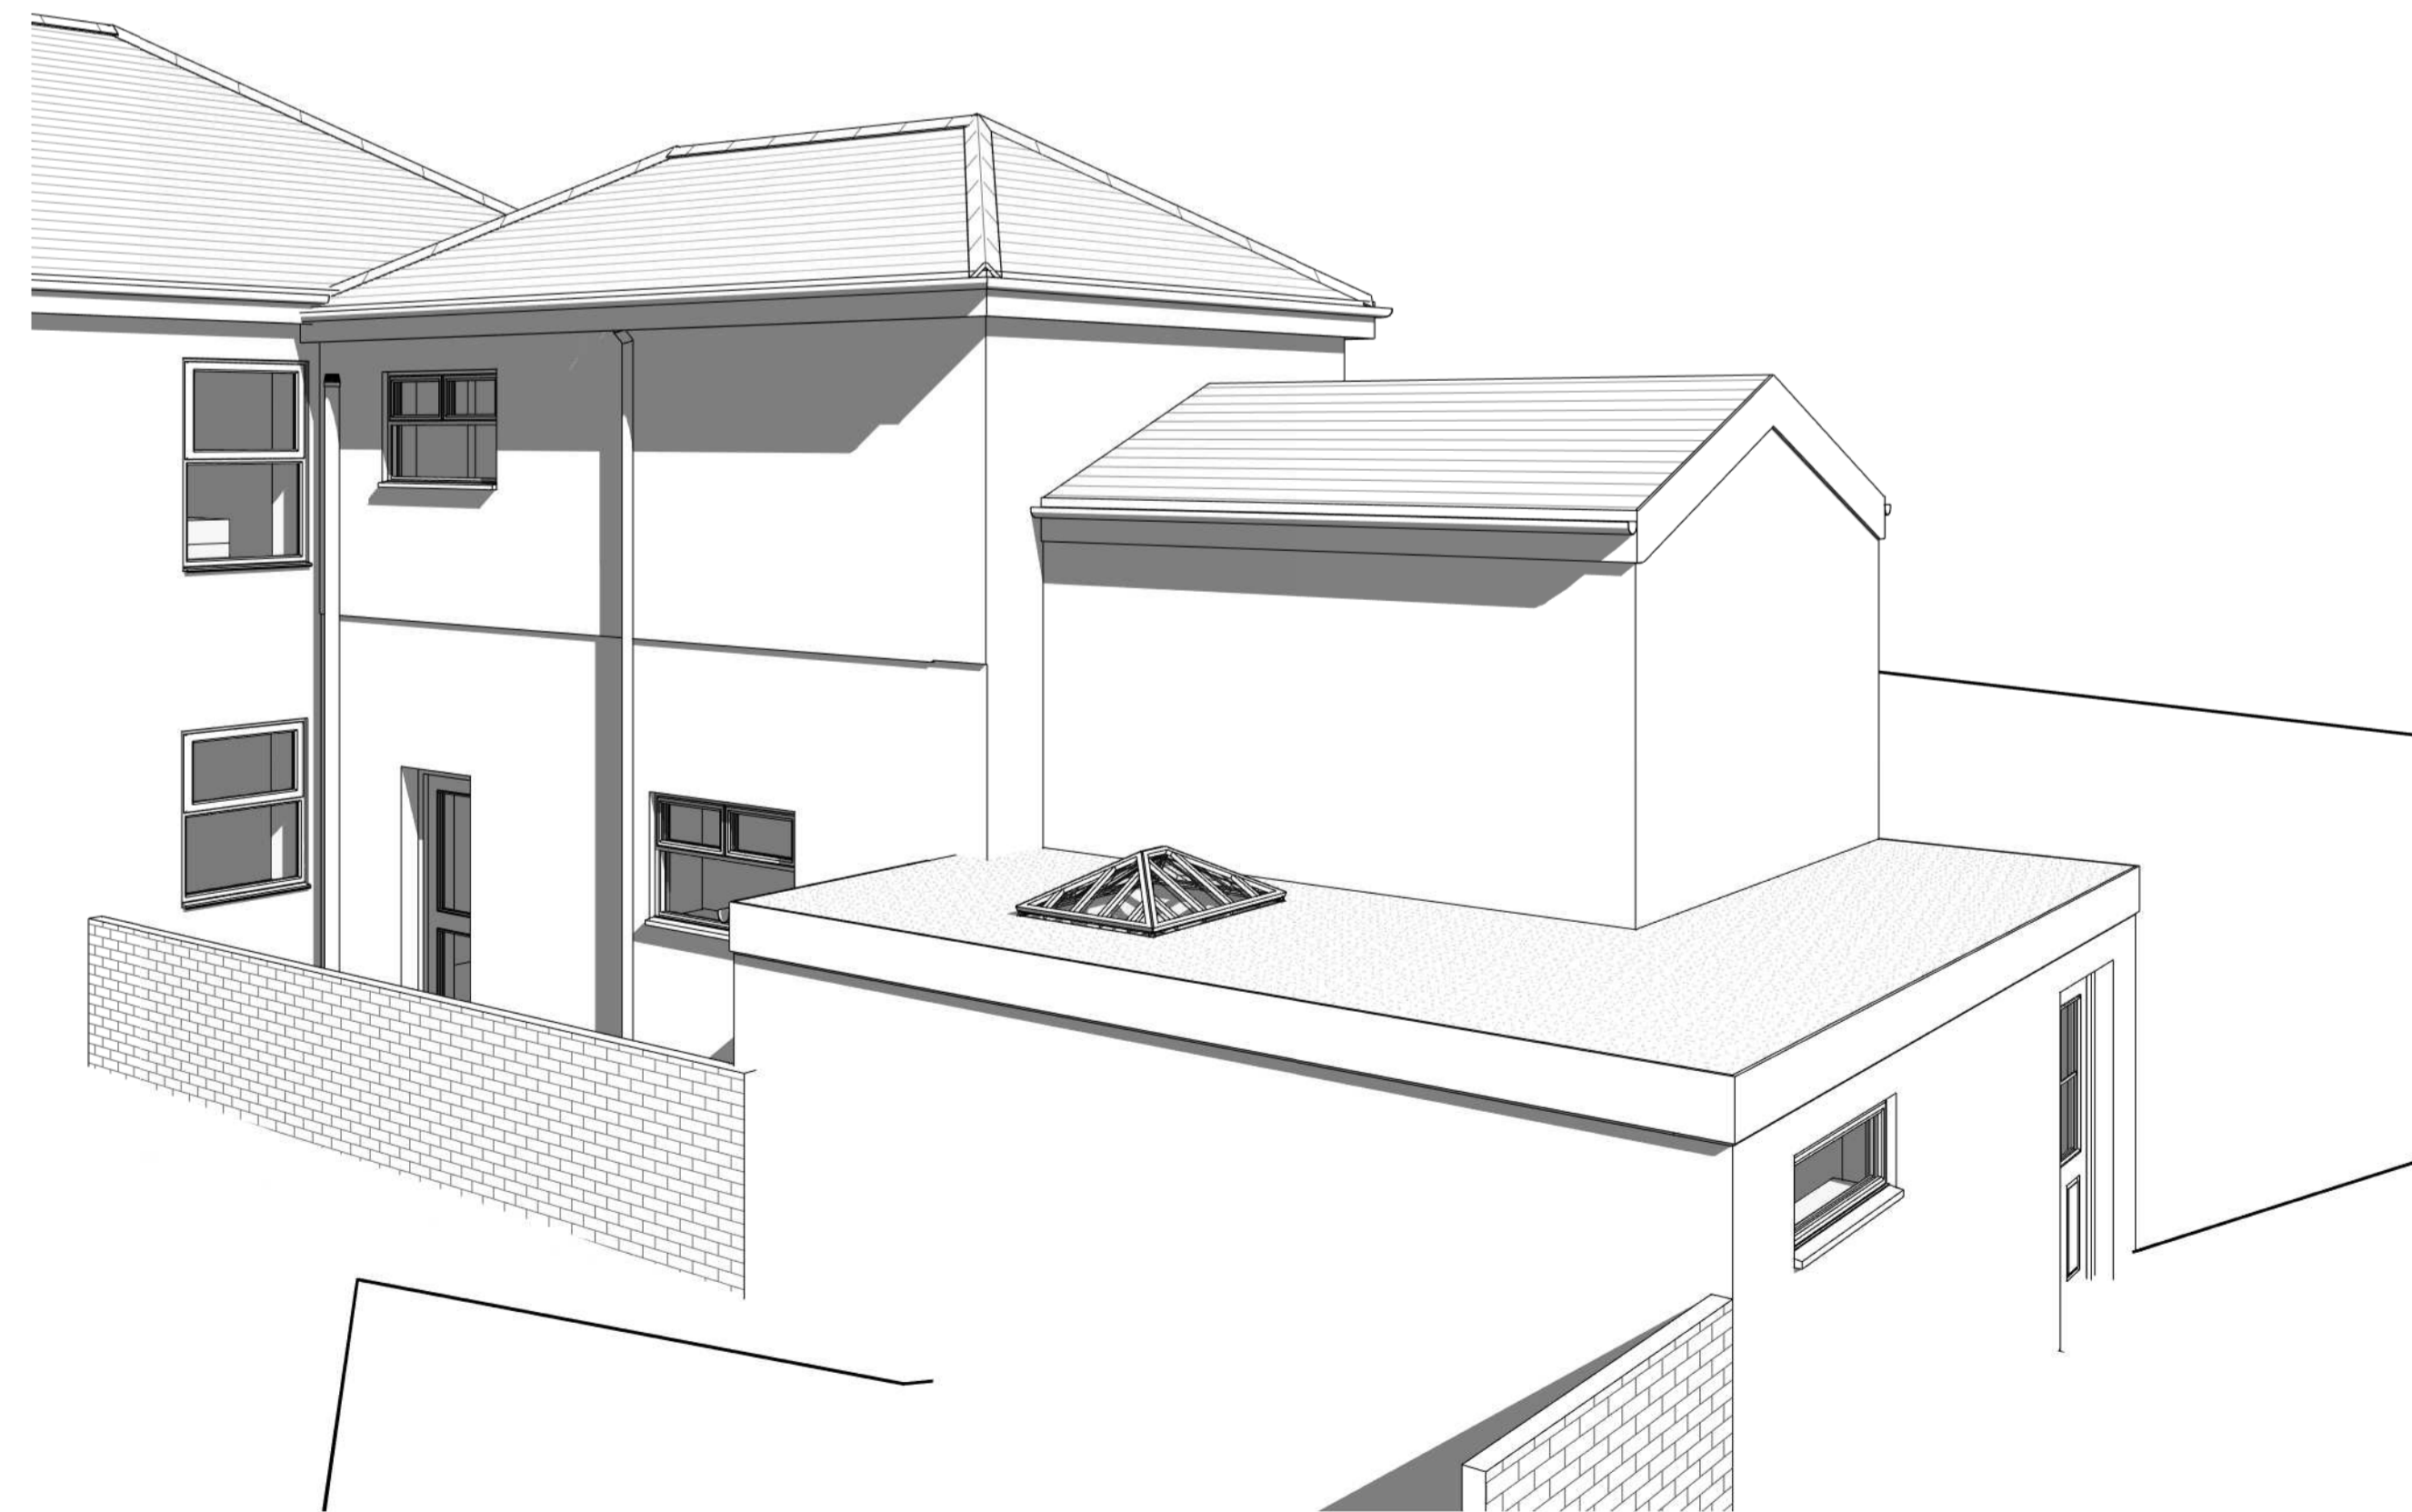

View 2

NOTES

All dimensions and sizes to be verified by the Contractor on site. Any Discrepancies to be verified with the Architect/Designer before work proceeds. Contractor to not scale from this drawing. This drawing is subject to copyright of Kairos Architecture Ltd.

Rev	Description	Date
1	Amendment to plans	21-11-23
2	Amendment to plans	21-11-23
3	Solar Panels Shown	15-02-24

Stage: **PLANNING**

PROJECT

Demolition of Dilapidated Workshop and replaced with one bed studio flat at 9 Park Hill, Falmouth, Cornwall, TR11 3QH

TITLE

Proposed Perspectives

CLIENT

Mr & Mrs Brenchley

DRAWN BY PC	CHECKED BY	DATE 25/10/22
----------------	------------	------------------

SCALE (@ A1)	PROJECT NUMBER KA438
--------------	-------------------------

DRAWING NUMBER E005	REV 3
------------------------	----------