




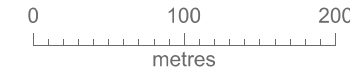

MapServe®

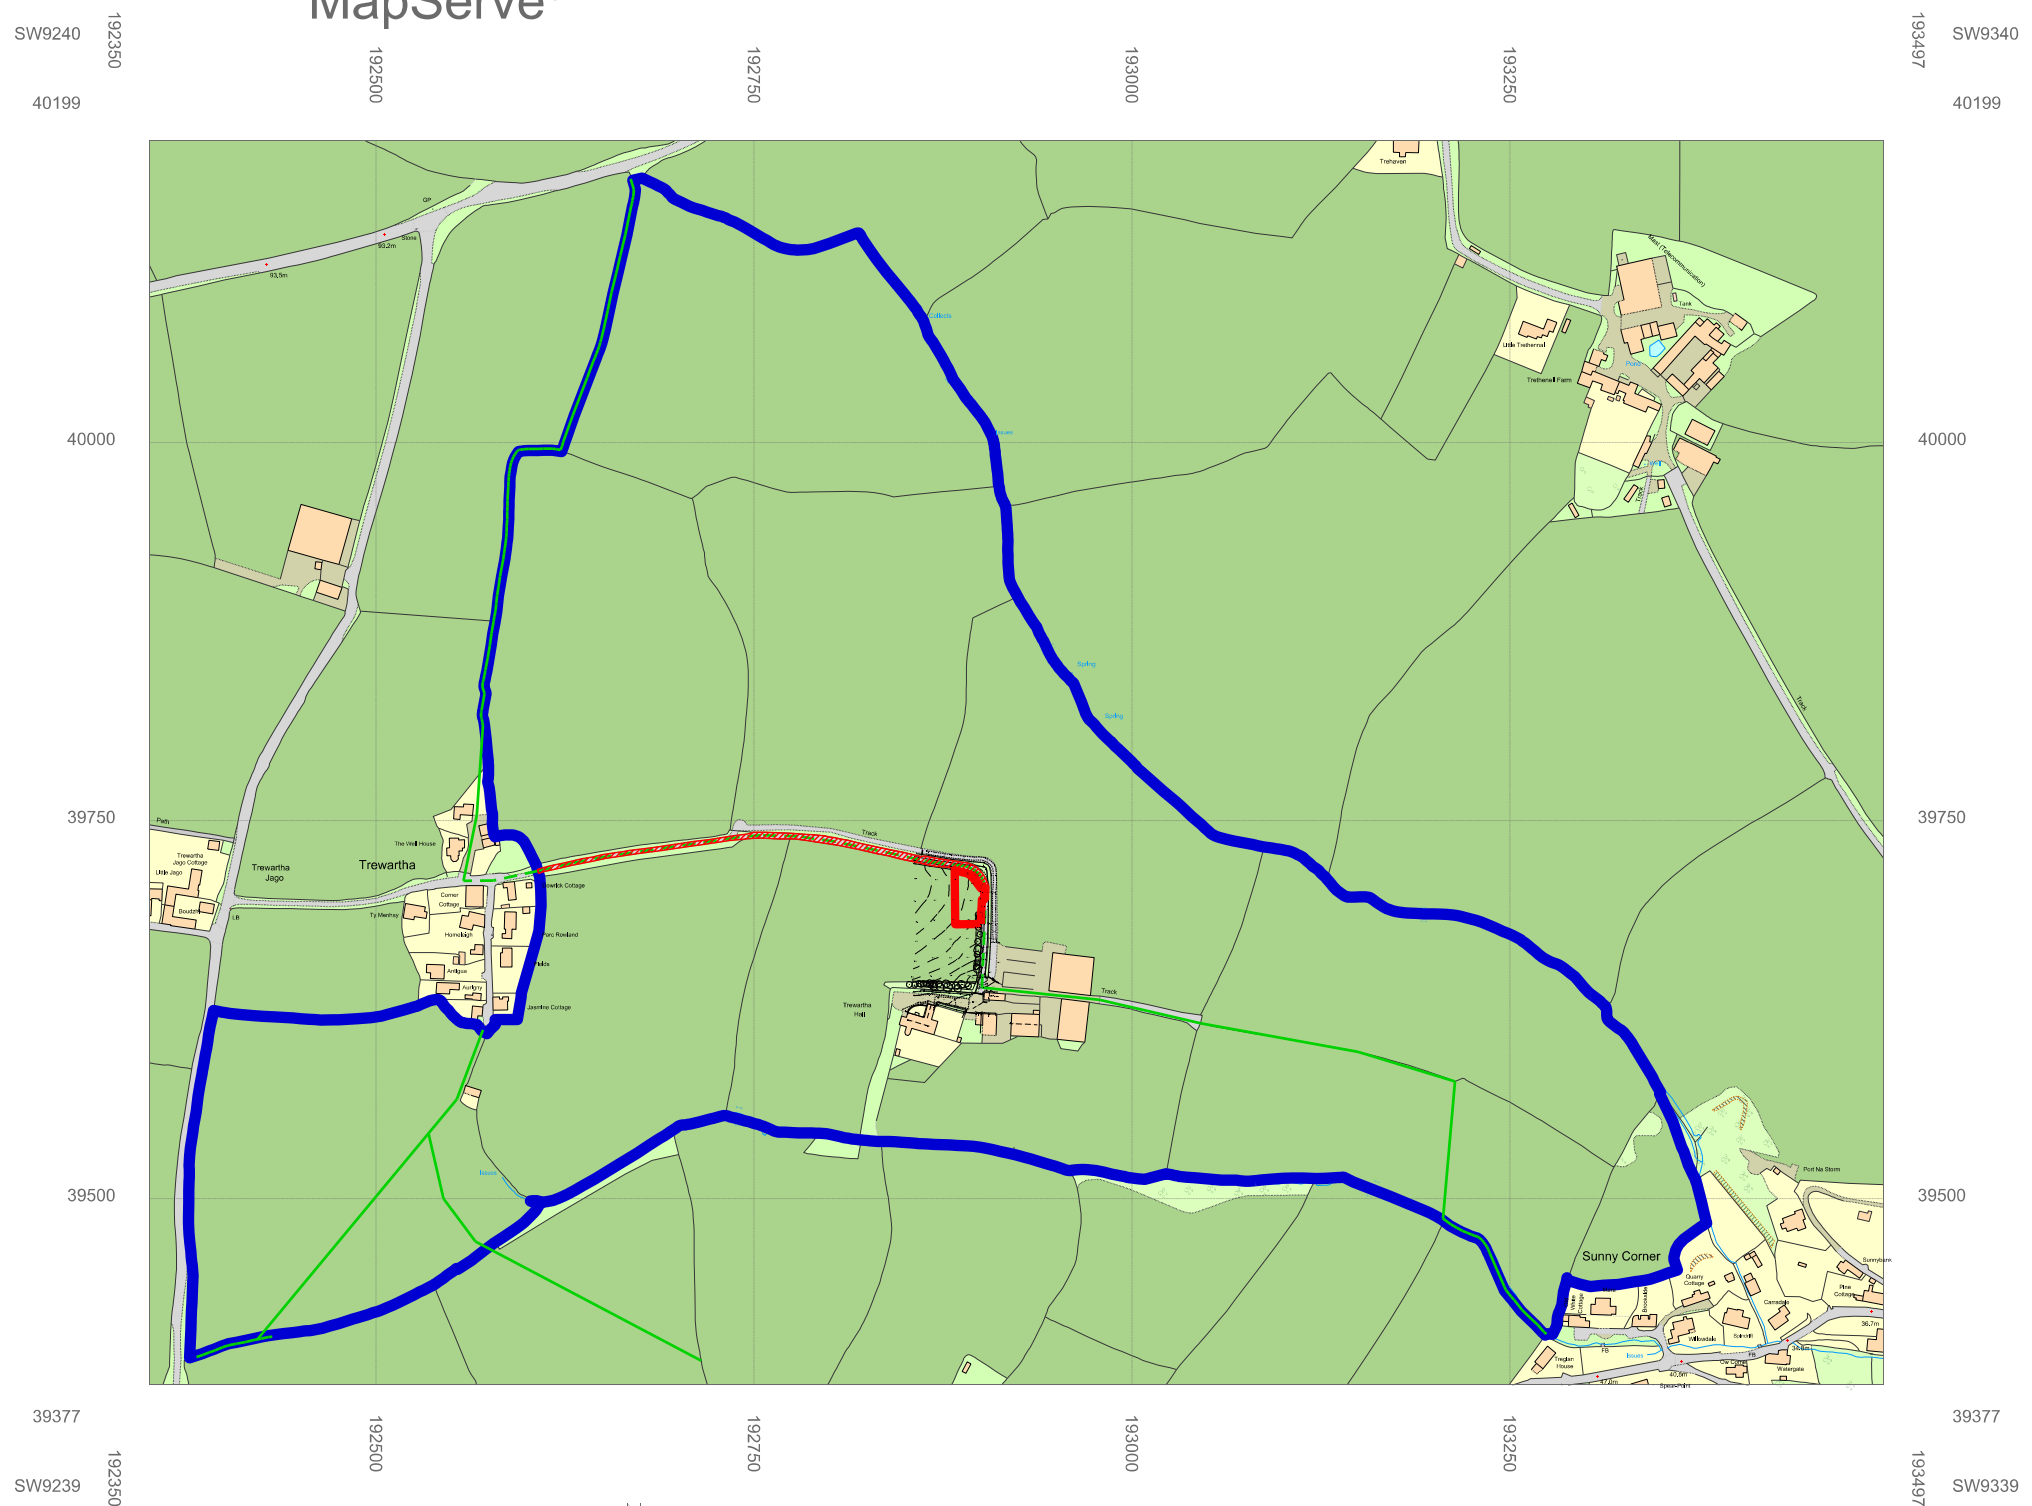

© Crown copyright 2023 Ordnance Survey 100053143

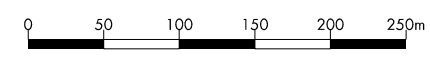

Drawing Record				
Rev	Date	By	Comments	Checked
P01	11.03.24.	JAA	ISSUED FOR PLANNING	

- SIGNIFICANT HEALTH AND SAFETY RISKS (UNUSUAL AND DIFFICULT TO MANAGE ONLY)**
- 32.8 HECTARES OWNERSHIP BOUNDARY
  - PUBLIC RIGHT OF WAY (PROW)
  - - - PUBLIC RIGHT OF WAY (PROW) WHICH EXISTS BUT NOT SHOWN ON CORNWALL COUNCIL INTERACTIVE MAPPING
  - SITE AREA: 566m<sup>2</sup>
  - ▨ EXTENT OF ACCESS ROAD TO SITE FROM OWNERSHIP BOUNDARY

This scheme is subject to planning and all other necessary consents. Dimensions, area and levels where given are only approximate and subject to site survey. All dimensions are to be checked on site. Any discrepancies or variations are to be reported to the architect before work commences. This drawing is to be read in conjunction with all relevant consultants and / or specialists drawings/ documents and any discrepancies or variations are to be reported to the architect before the affected work commences. Magnetic media does not constitute contract documentation and updates of this data will occur. These files are current as of the date of issue. Your use of the content of these files is at your own risk. Reference should always be made to the hard copy which is superior to the digital format. Any document produced by yourselves which contains part or all of this data remains your responsibility and attributed to yourselves. Whilst we make every effort to ensure that it is scanned for viruses, we cannot guarantee that it does not contain any.

Client	
Consultants	JAA ARCHITECTURAL DESIGN
Job Title	TREWARTH HALL, TREWARTH, VERYAN, TR2 5QJ NEW DWELLING FOR FARMER/ RURAL WORKER

PLANNING			
Drawing Title			
LOCATION PLAN			
Scale @ A1	Date	Drawn	Checked
1:2500	14.07.23.	JAA	
Job No.	Drawing No.	Revision	
0038	AL(02)0001	P 0 1	

OS MAP REPRODUCED UNDER LICENSE VIA MAPSERVE.

AGENT DETAILS:  
 JAMES ANDERSON  
 SENNEN, CUBY ROAD,  
 TREGONY, TRURO, TR2 5TW  
 TEL: 01872530193/ 07905826797  
 EMAIL: jaa.architecturaldesign@gmail.com