


THIS DRAWING IS FOR ??
PURPOSES ONLY AND IS
NOT FOR CONSTRUCTION.
ALL
DIMENSIONS SHOULD BE
CHECKED ON SITE.

ANY STRUCTURAL
ALTERATIONS SHOULD BE
CONFIRMED WITH A
STRUCTURAL ENGINEER
PRIOR TO WORK BEING
CARRIED OUT.

Crown Copyright and
database rights 2019
Ordnance Survey
0100031673

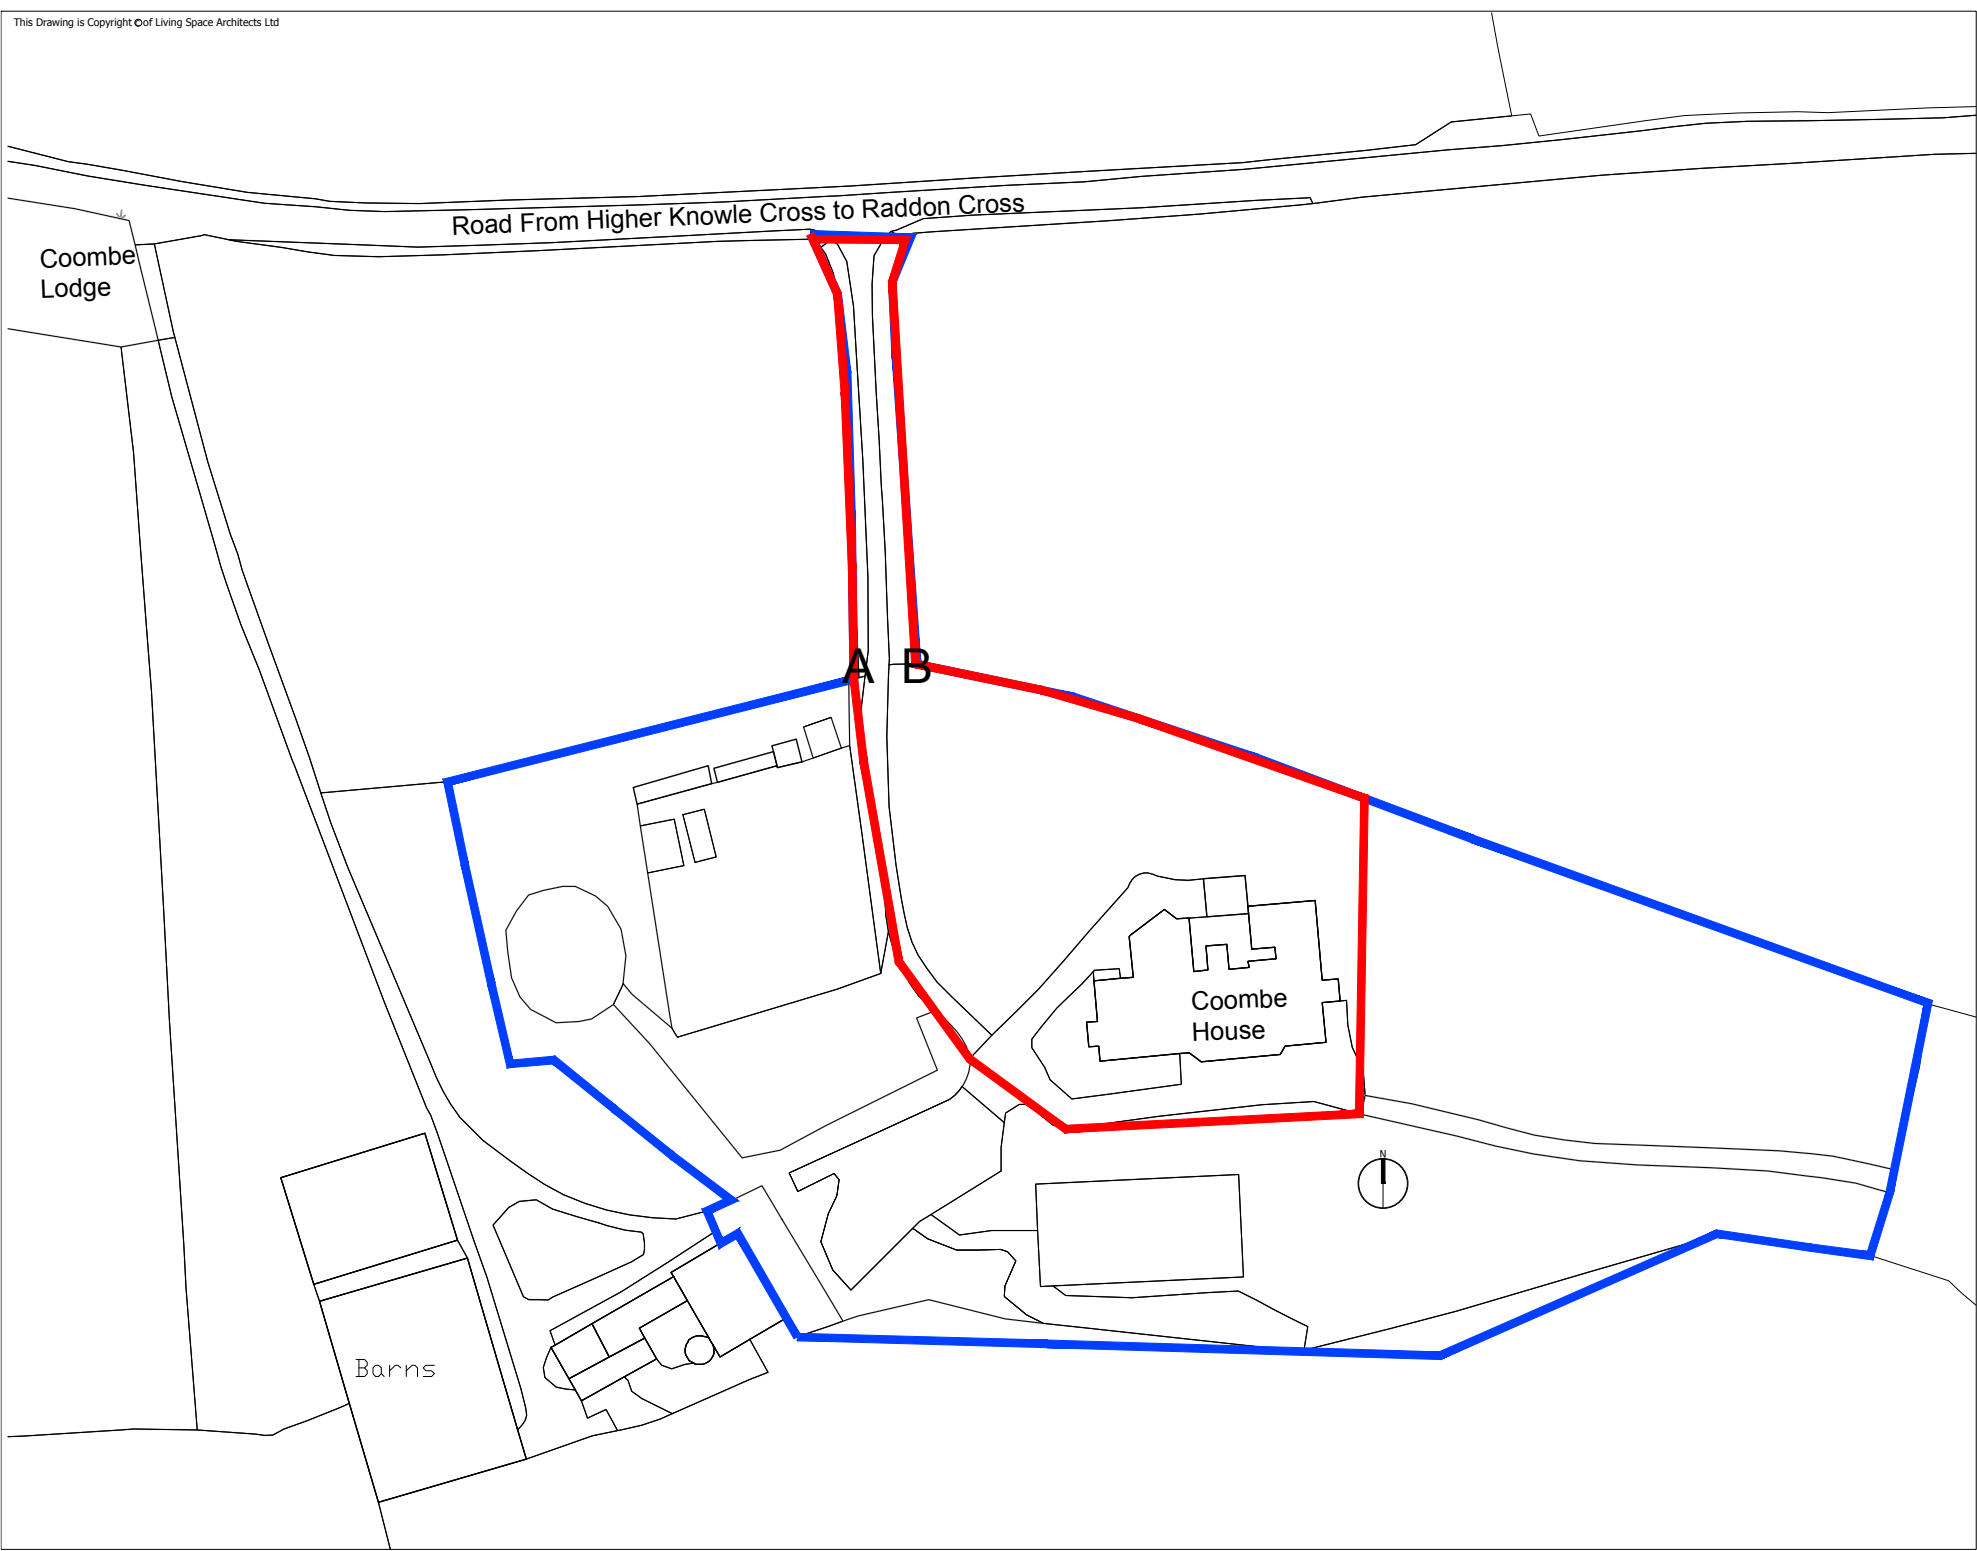

Client Sign Off Date

**LIVING
SPACE
ARCHITECTS**

Location Plan

901/CHC/LO-01

Scale 1:1250@ A4
05/03/19

**Coombe House
Coleford**

telephone 01392 270420
write to 18 Southernhay West Exeter EX1
e.mail studio@livingspacearchitects.com