


NOTE

THIS DRAWING IS TO BE READ IN CONJUNCTION WITH ALL OTHER RELEVANT DRAWINGS AND SPECIFICATIONS
THIS DRAWING HAS BEEN PREPARED FOR IDENTIFICATION PURPOSES ONLY. VERIFICATION OF DRAWN INFORMATION TO BE CARRIED OUT BY CONTRACTOR PRIOR TO OTHER USE.

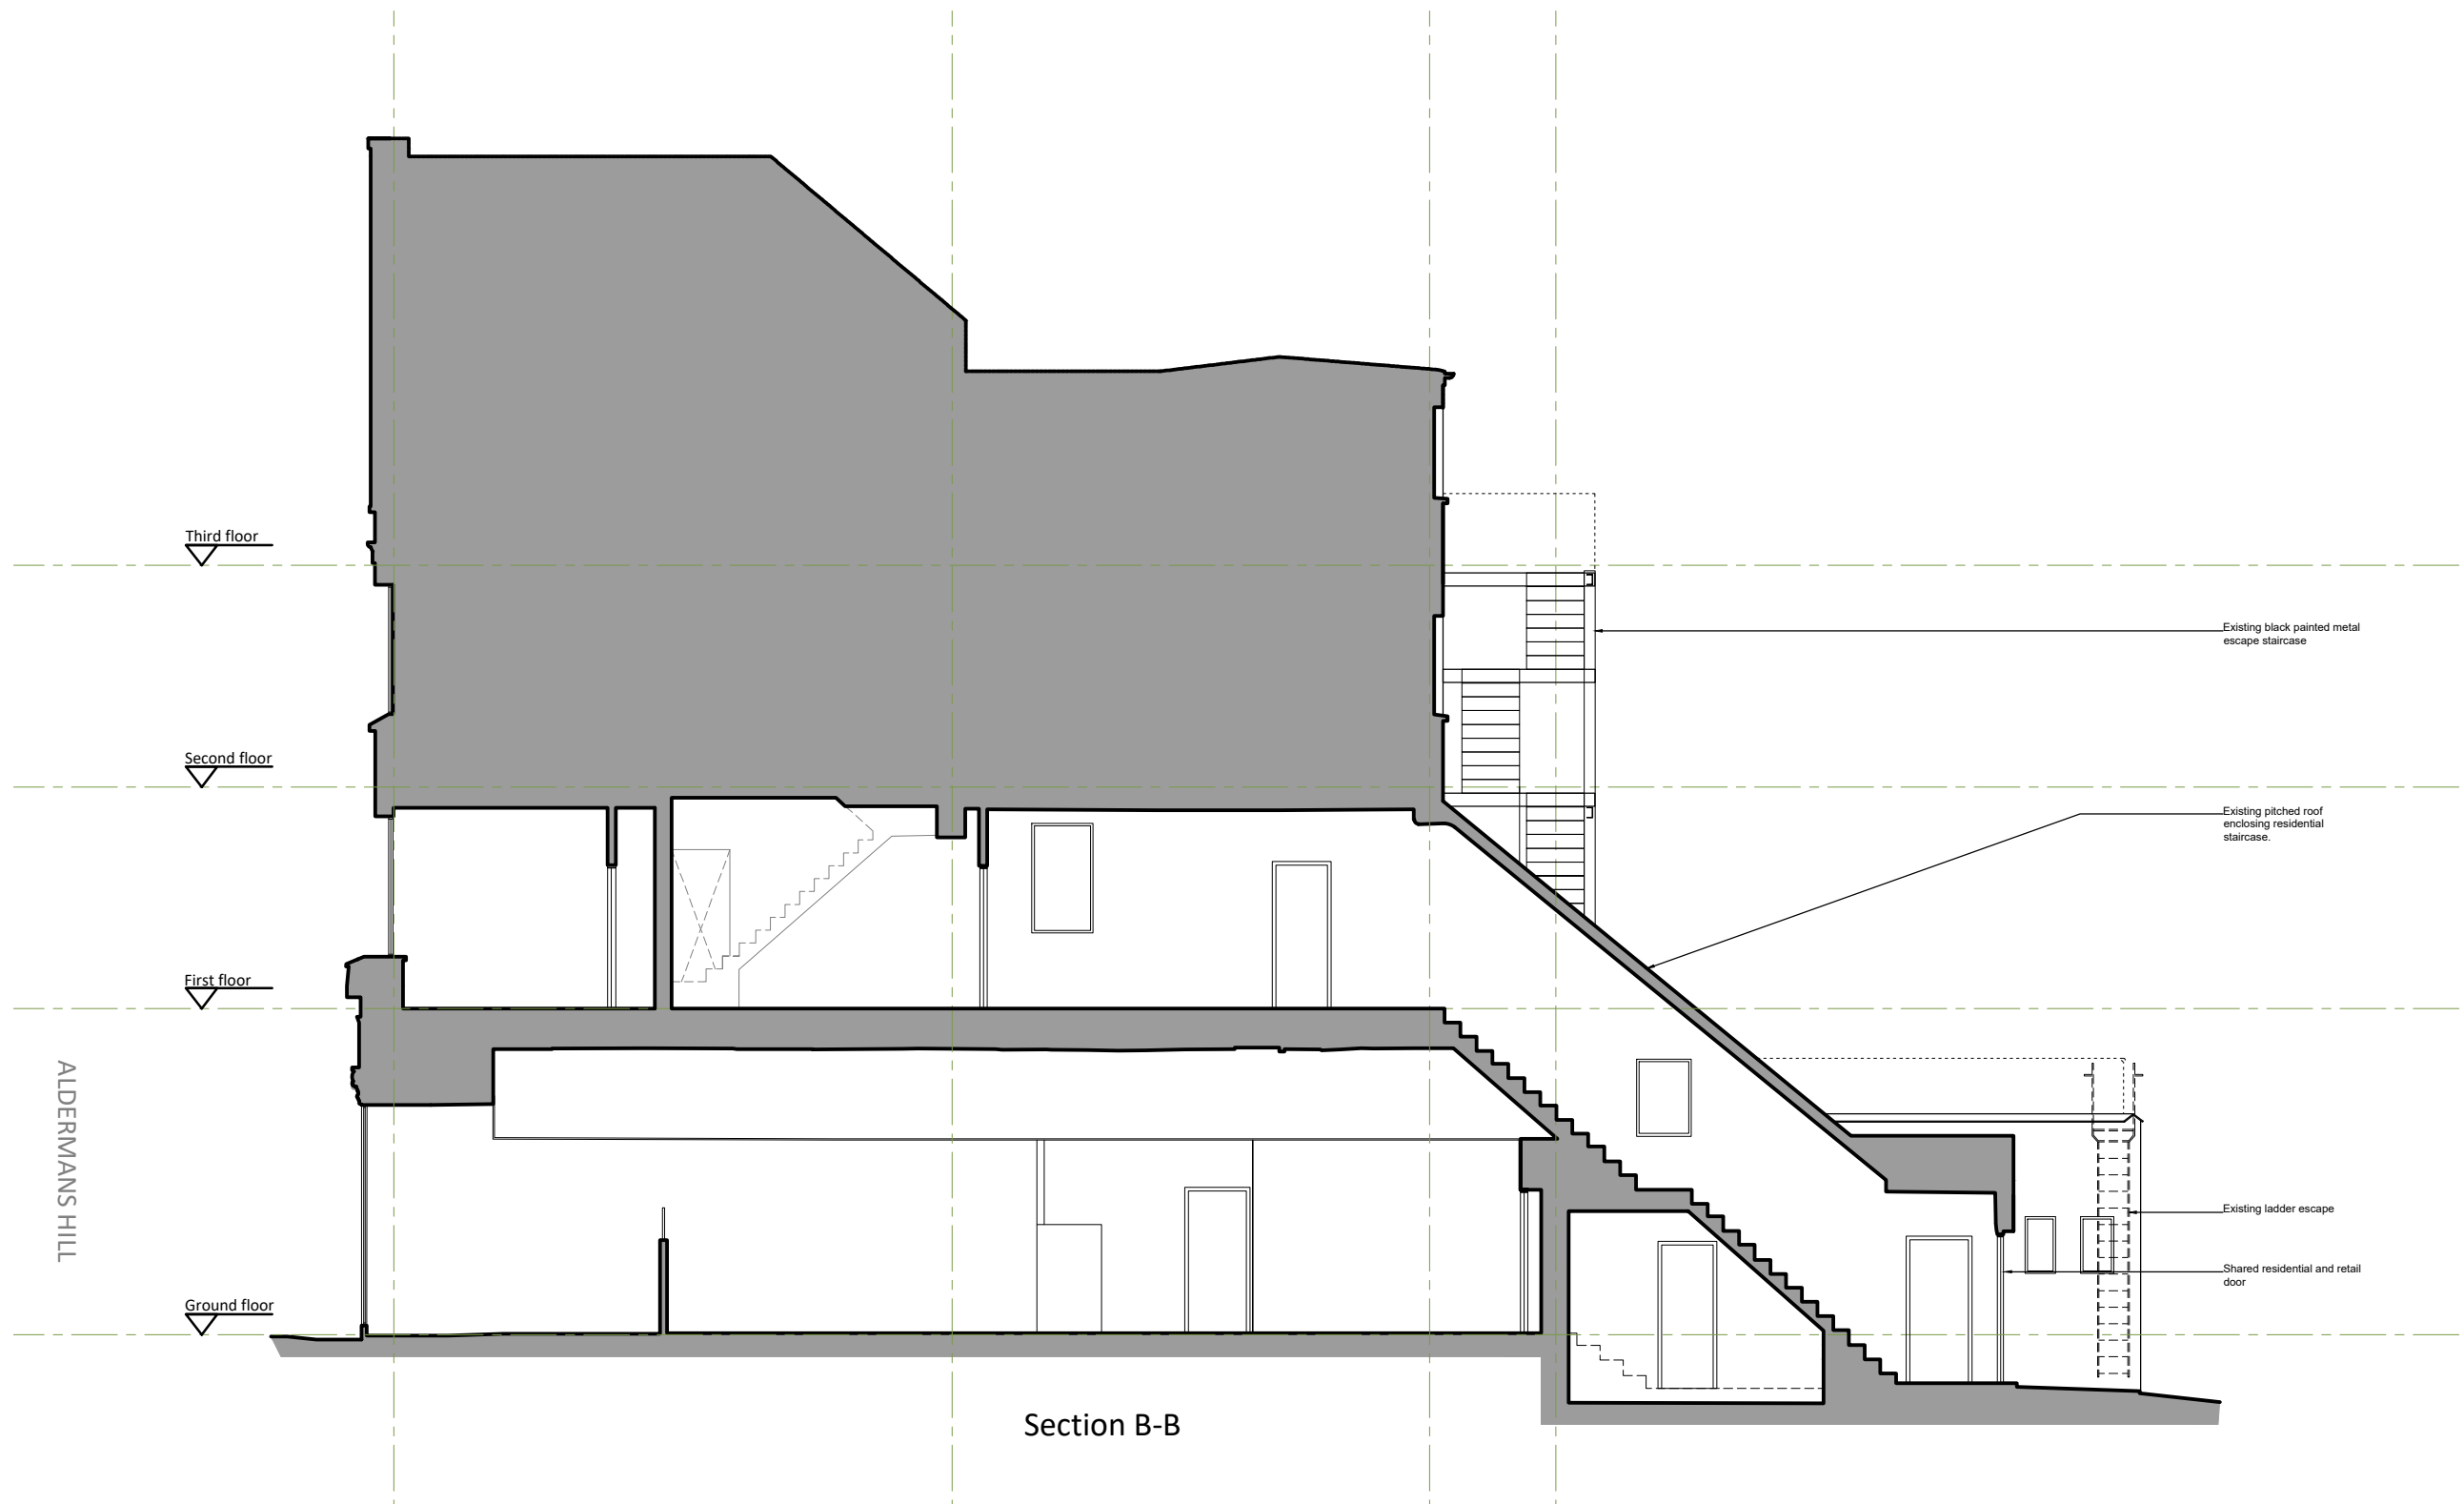

ALDERMANS HILL

Section B-B

REVISION	DATE

Eveleigh Designs


38 Northwood Road
London, N6 5TP

rupert@eveleighdesigns.co.uk
jocelyn@eveleighdesigns.co.uk
tel 07722 830254

project no
7 ALDERMAN'S HILL. PALMERS 23/14
GREEN. London N13 4YG

drawing no
EXISTING SECTION B-B SV 05

scale	date	drawn	checked
1:100 @A3	18.03.24	RE	

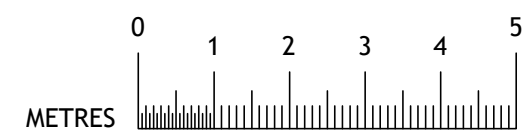

PLANNING