


NOTE

THIS DRAWING IS TO BE READ IN CONJUNCTION WITH ALL OTHER RELEVANT DRAWINGS AND SPECIFICATIONS

THIS DRAWING HAS BEEN PREPARED FOR IDENTIFICATION PURPOSES ONLY. VERIFICATION OF DRAWN INFORMATION TO BE CARRIED OUT BY CONTRACTOR PRIOR TO OTHER USE.

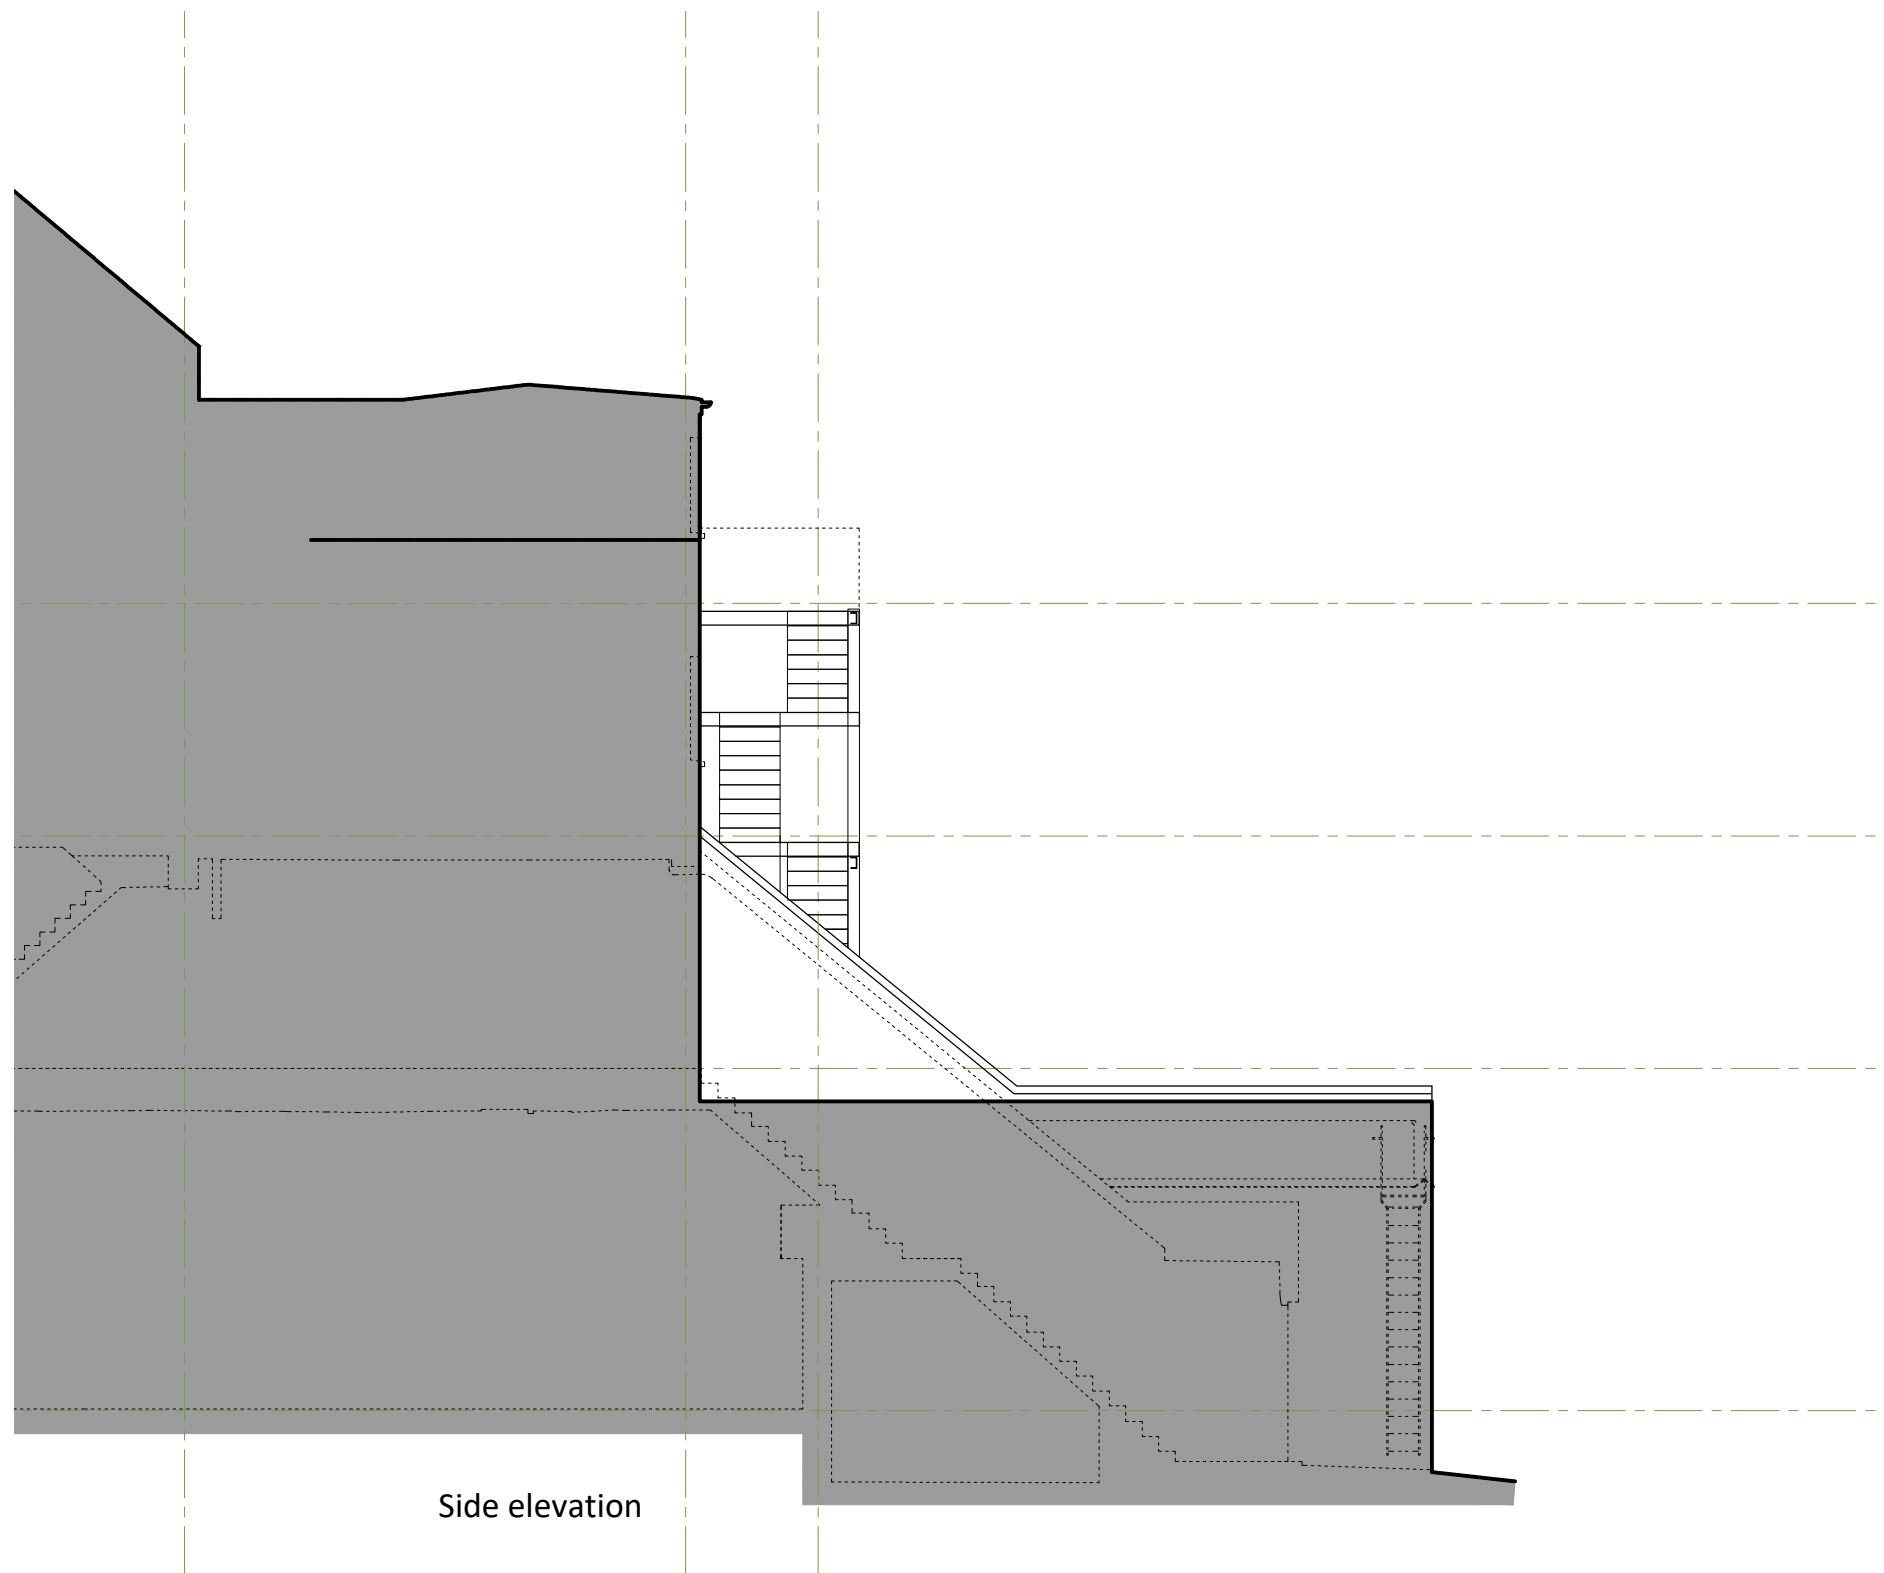

Side elevation

REVISION	DATE

**Eveleigh Designs**


38 Northwood Road  
London, N6 5TP

rupert@eveleighdesigns.co.uk  
jocelyn@eveleighdesigns.co.uk  
tel 07722 830254

project	no
7 ALDERMAN'S HILL. PALMERS GREEN. London N13 4YG	23/14

drawing	no
EXISTING SIDE ELEVATION (West)	SV 06

scale	date	drawn	checked
1:100 @A3	18.03.24	RE	

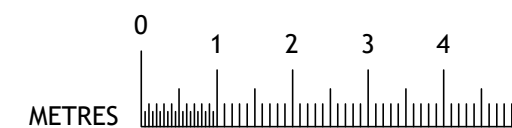

**PLANNING**