


NOTE

THIS DRAWING IS TO BE READ IN CONJUNCTION WITH ALL OTHER RELEVANT DRAWINGS AND SPECIFICATIONS
 THIS DRAWING HAS BEEN PREPARED FOR IDENTIFICATION PURPOSES ONLY. VERIFICATION OF DRAWN INFORMATION TO BE CARRIED OUT BY CONTRACTOR PRIOR TO OTHER USE.

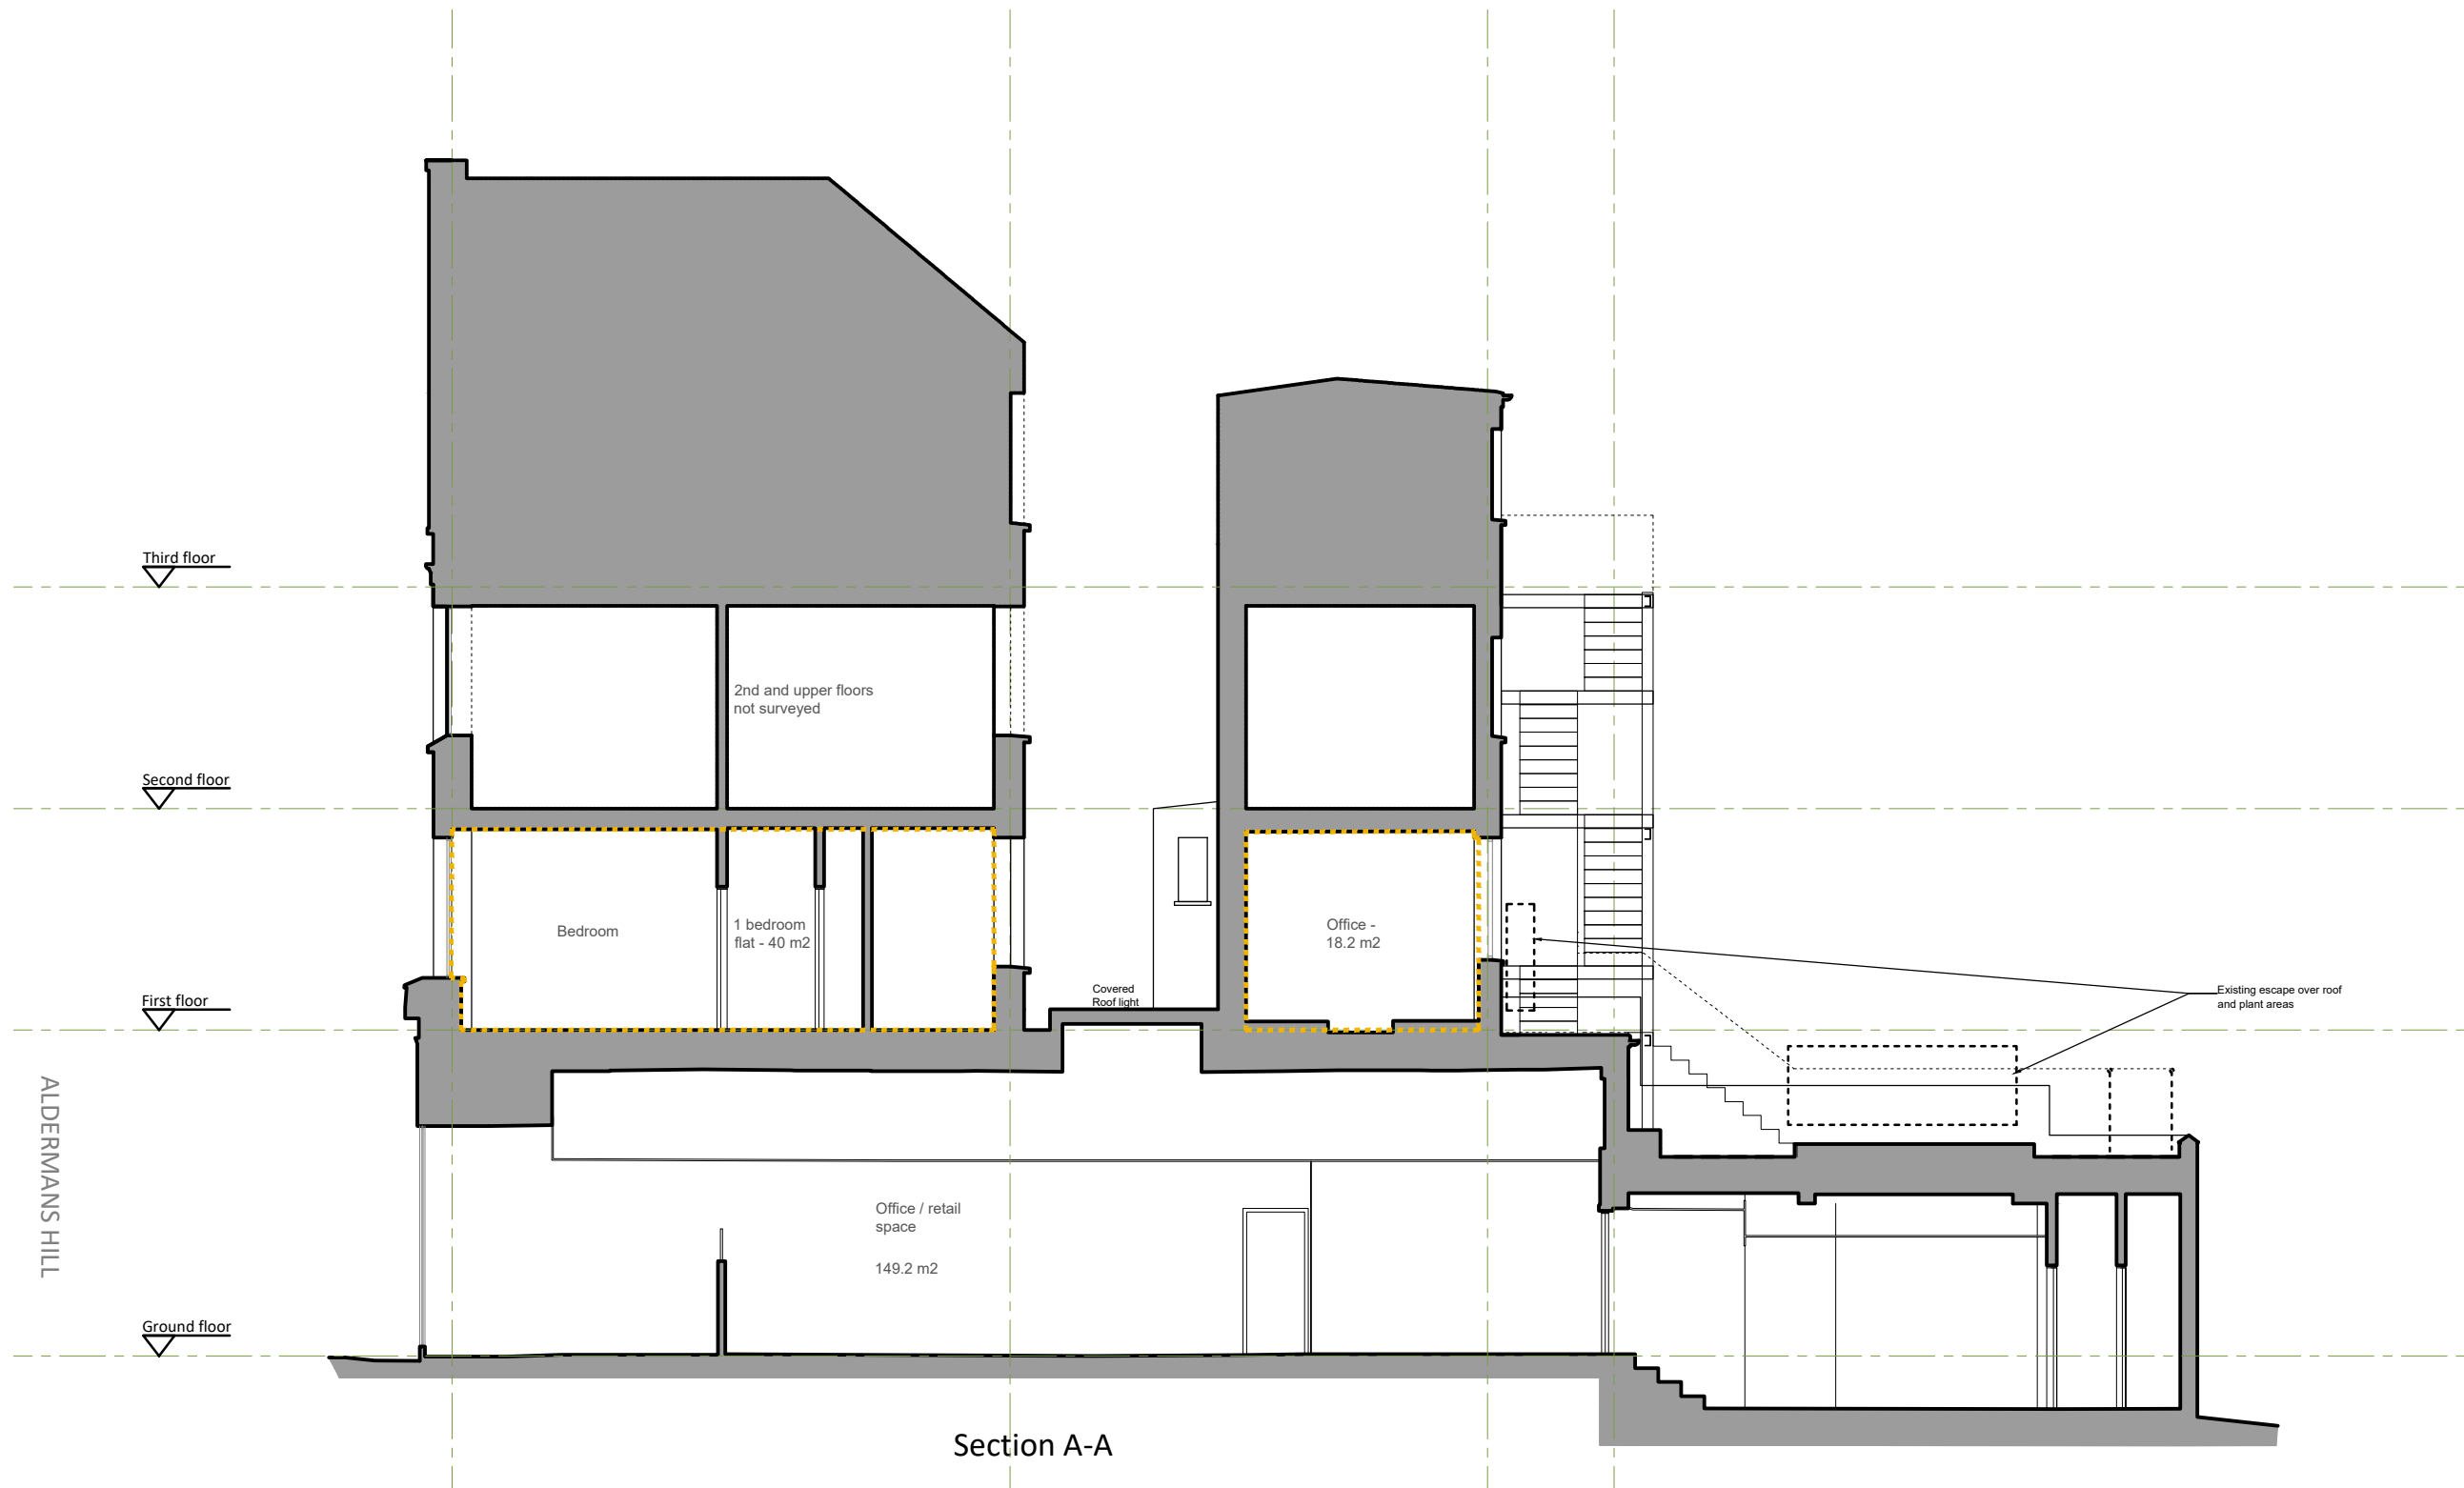

Section A-A

REVISION _____ DATE _____

Eveleigh Designs


38 Northwood Road
 London, N6 5TP

rupert@eveleighdesigns.co.uk
 jocelyn@eveleighdesigns.co.uk
 tel 07722 830254

project no
 7 ALDERMAN'S HILL, PALMERS 23/14
 GREEN. London N13 4YG

drawing no
 EXISTING SECTION A-A SV 04

scale date drawn checked
 1:100 @A3 18.03.24 RE

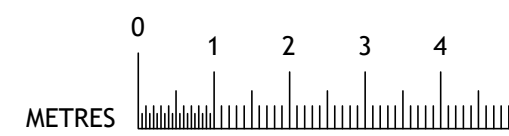

PLANNING