


NOTE

THIS DRAWING IS TO BE READ IN CONJUNCTION WITH ALL OTHER RELEVANT DRAWINGS AND SPECIFICATIONS

THIS DRAWING HAS BEEN PREPARED FOR IDENTIFICATION PURPOSES ONLY. VERIFICATION OF DRAWN INFORMATION TO BE CARRIED OUT BY CONTRACTOR PRIOR TO OTHER USE.

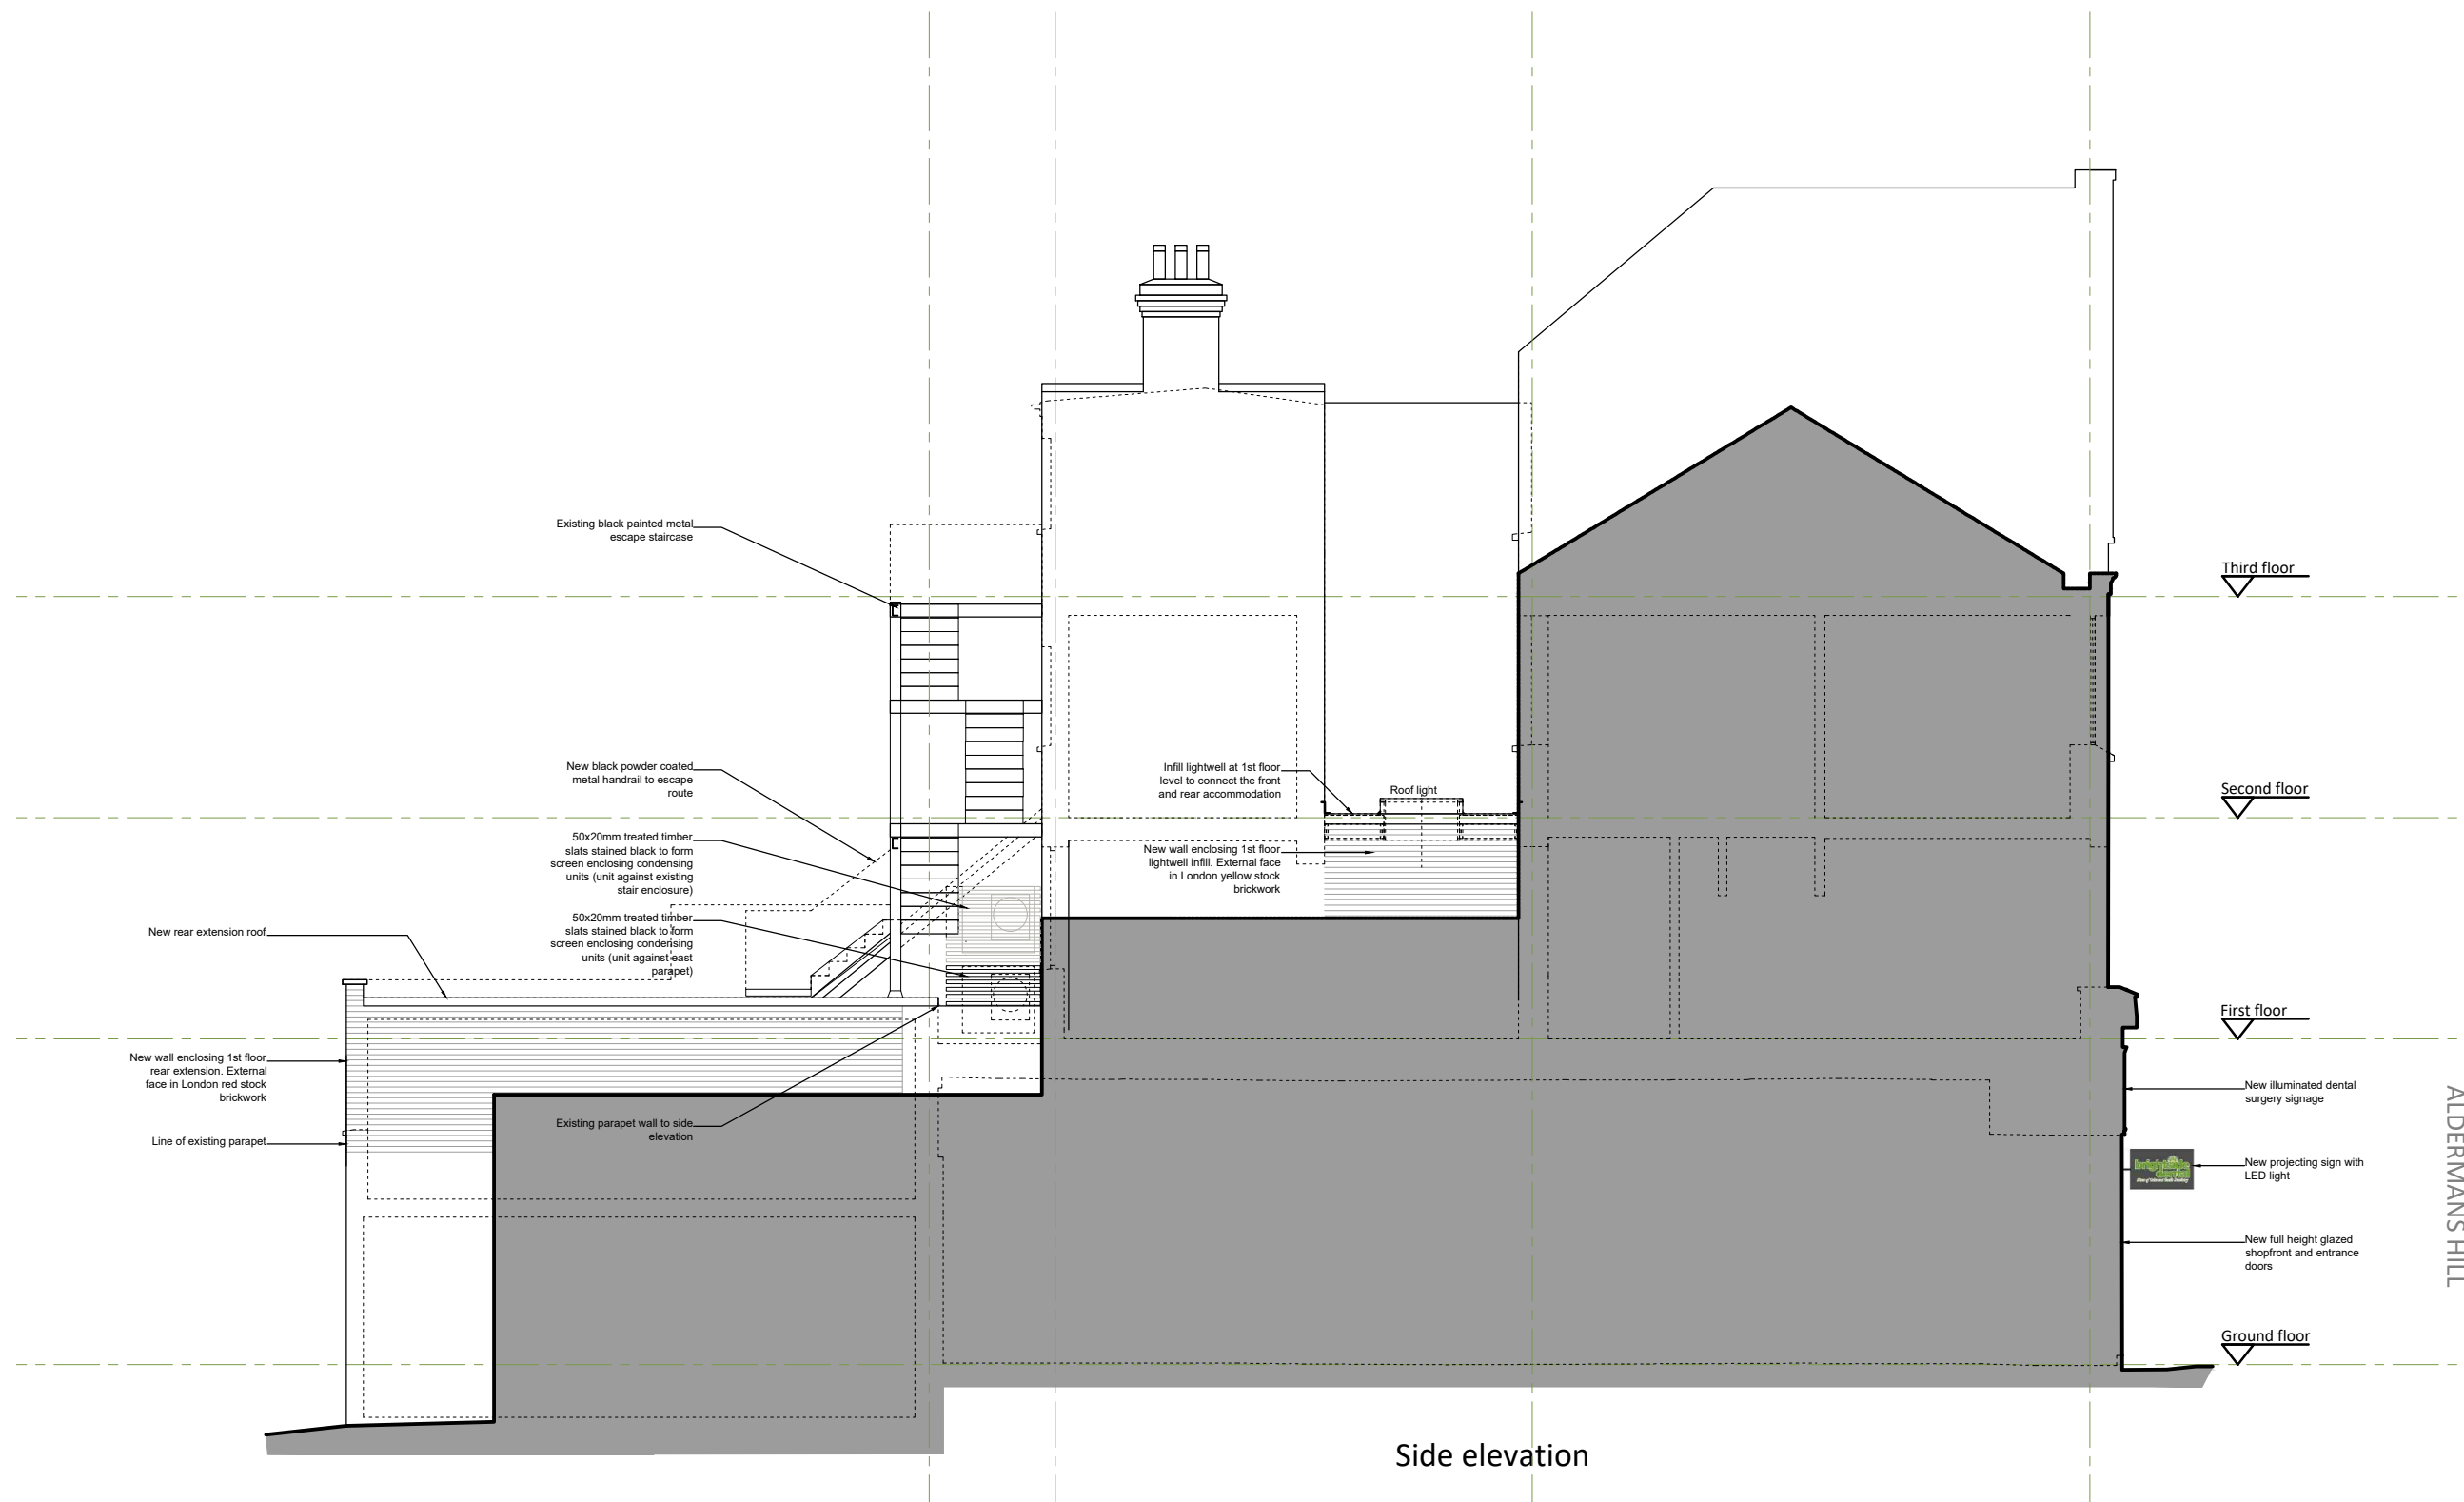

Side elevation

REVISION	DATE

Eveleigh Designs


38 Northwood Road
London, N6 5TP

rupert@eveleighdesigns.co.uk
jocelyn@eveleighdesigns.co.uk
tel 07722 830254

project no
7 ALDERMAN'S HILL. PALMERS GREEN. London N13 4YG 23/14

drawing no
PROPOSED SIDE ELEVATION (East) GA 07

scale date drawn checked
1:100 @A3 18.03.24 RE

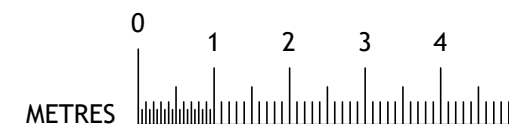

PLANNING