


NOTE

THIS DRAWING IS TO BE READ IN CONJUNCTION WITH ALL OTHER RELEVANT DRAWINGS AND SPECIFICATIONS
 THIS DRAWING HAS BEEN PREPARED FOR IDENTIFICATION PURPOSES ONLY. VERIFICATION OF DRAWN INFORMATION TO BE CARRIED OUT BY CONTRACTOR PRIOR TO OTHER USE.

SITE KEY

- Existing
- Proposed

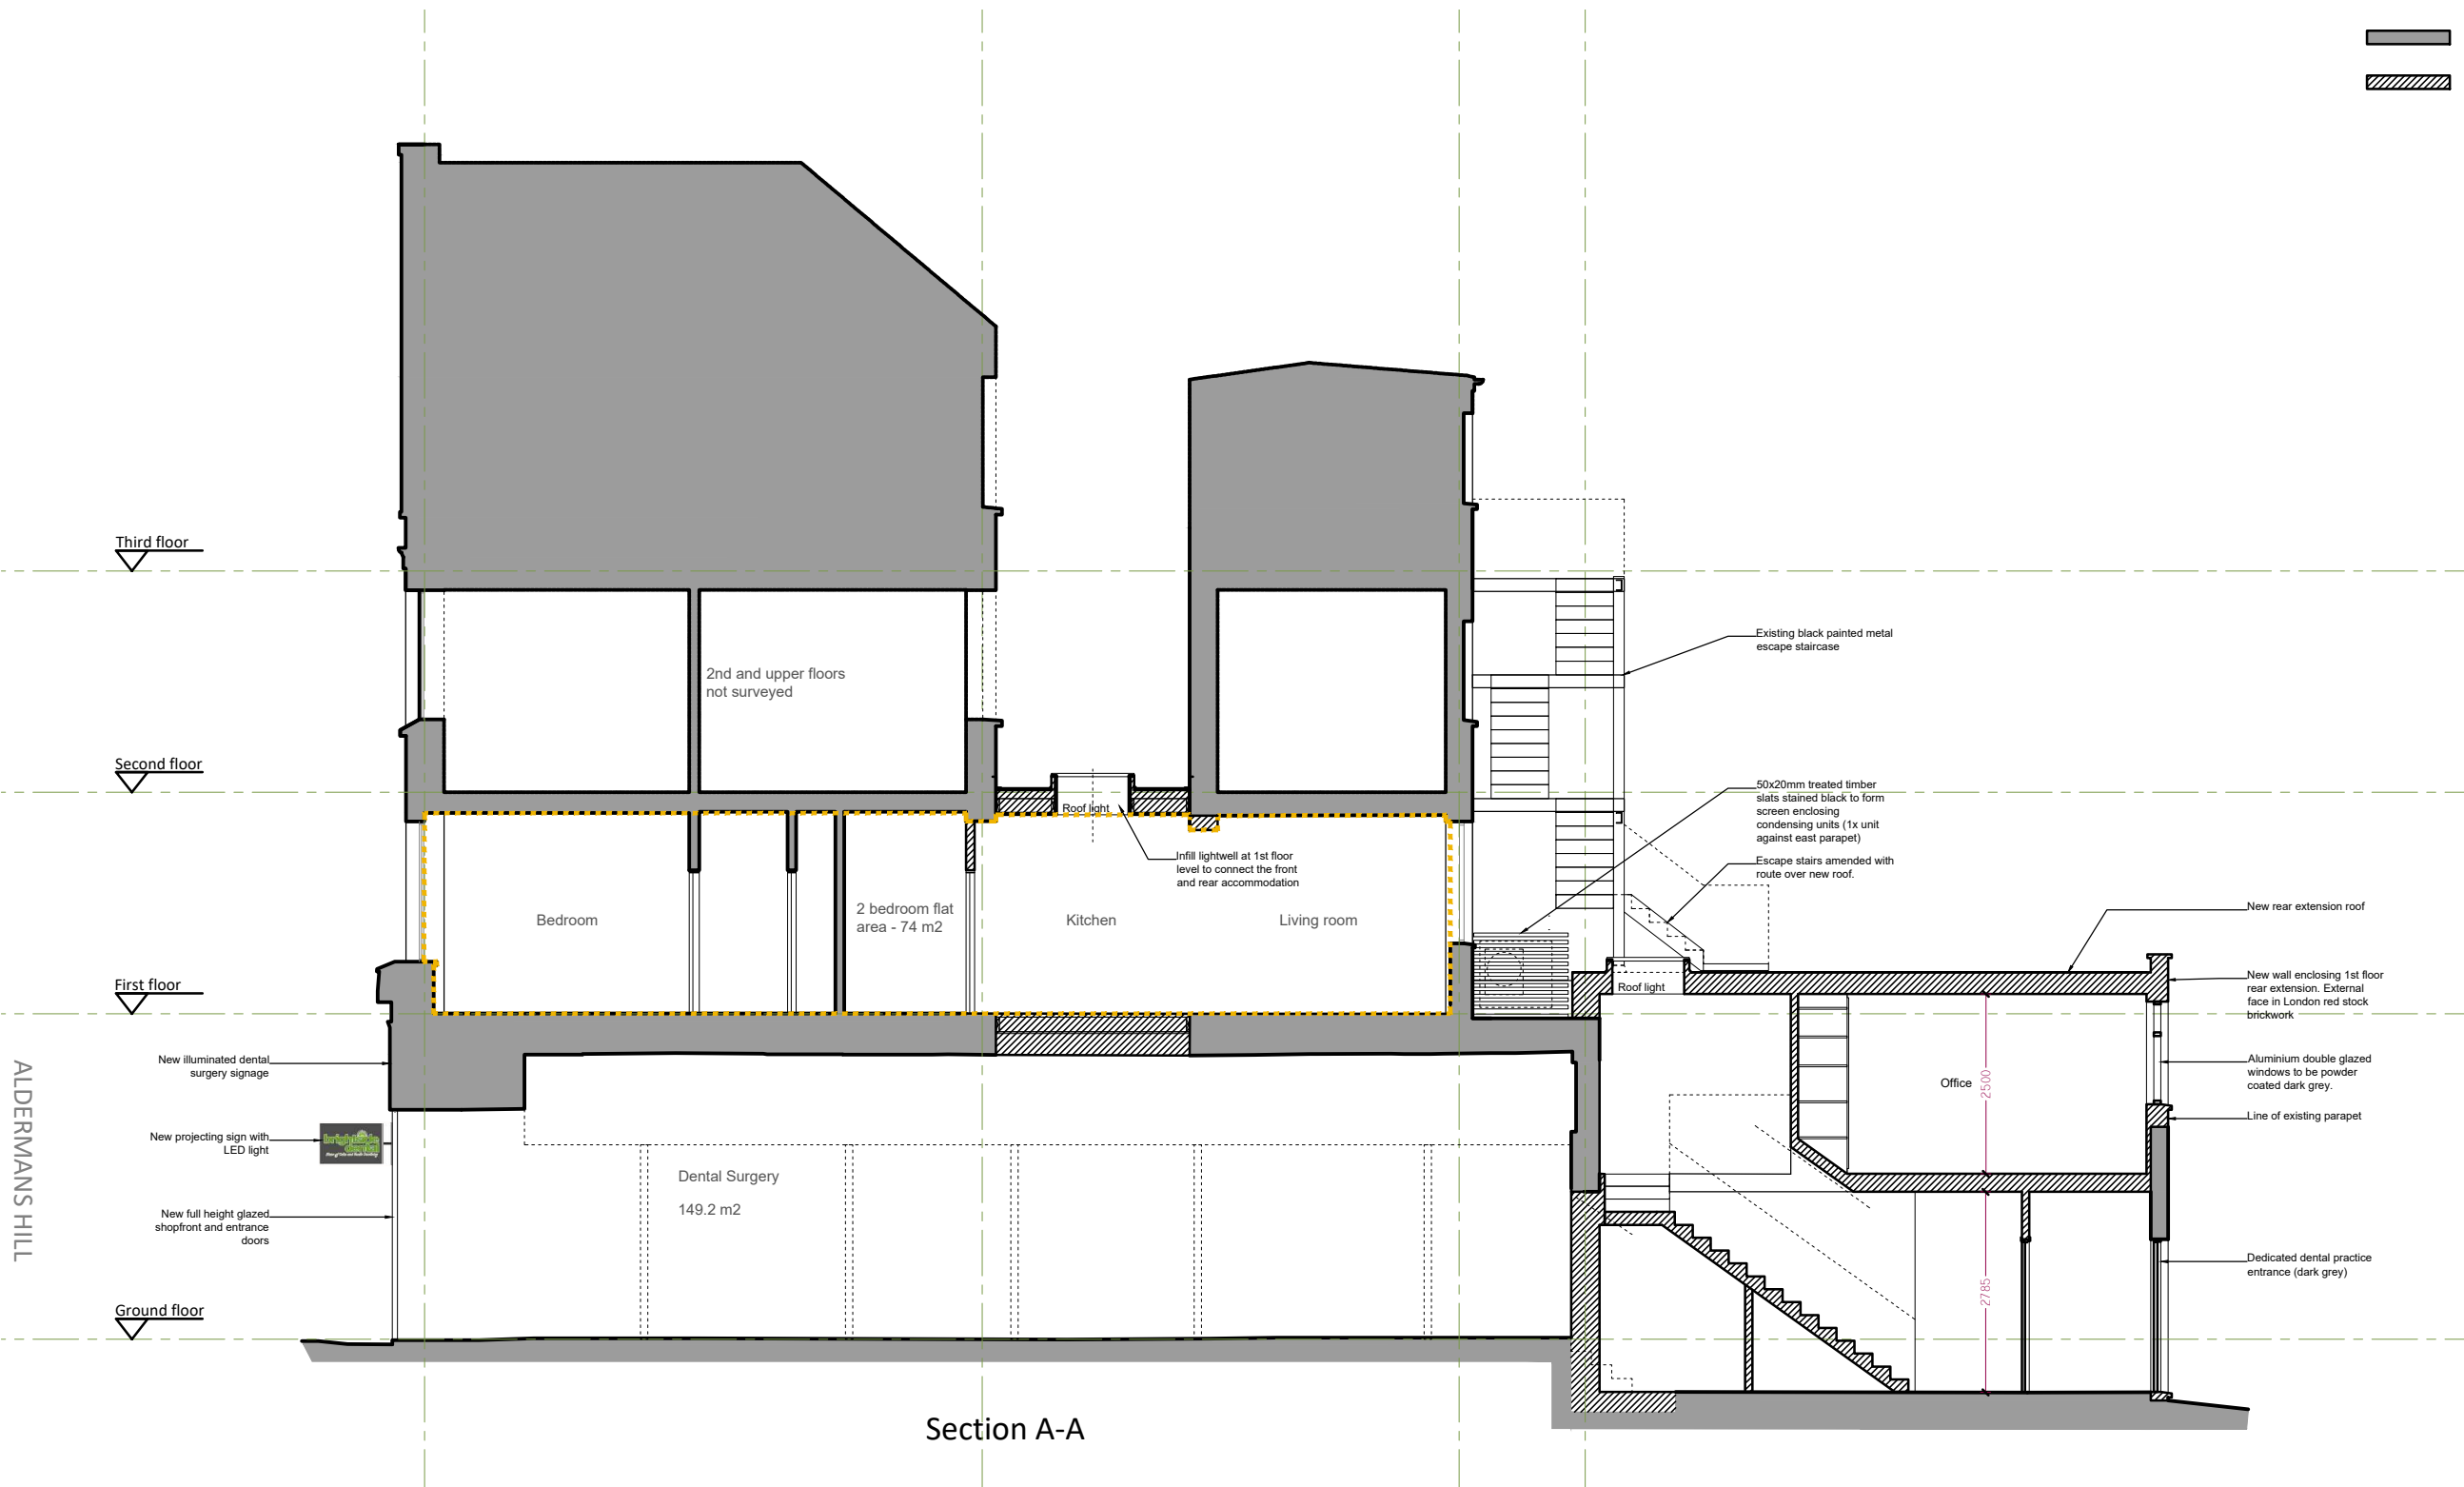

Section A-A


REVISION	DATE

Eveleigh Designs

38 Northwood Road
 London, N6 5TP
 rupert@eveleighdesigns.co.uk
 jocelyn@eveleighdesigns.co.uk
 tel 07722 830254

project	no
7 ALDERMAN'S HILL. PALMERS GREEN. London N13 4YG	23/14
drawing	no
PROPOSED SECTION A-A	GA 04

scale	date	drawn	checked
1:100 @A3	18.03.24	RE	

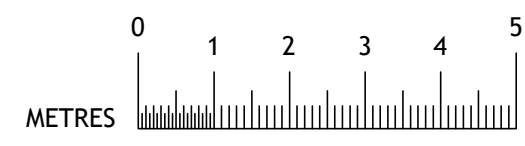

PLANNING