


1 Site Location Plan
1:1250

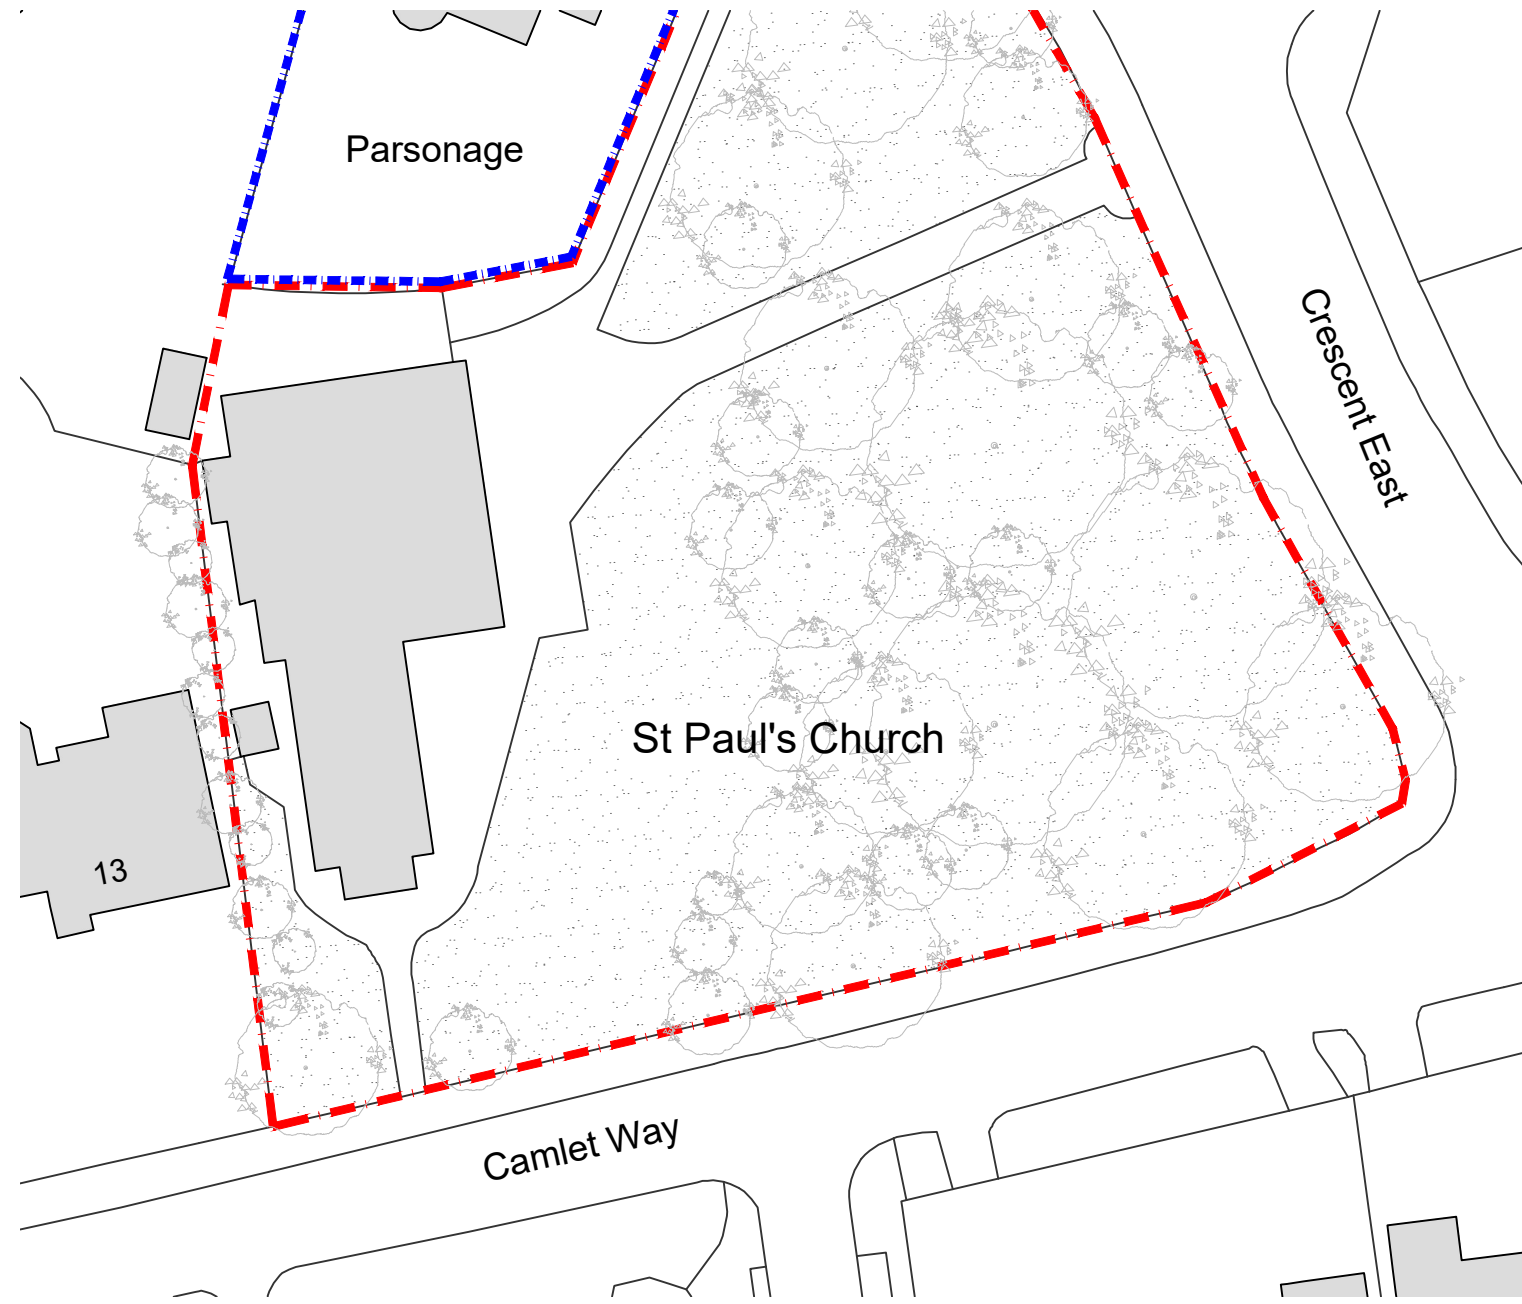

2 Block Plan
1:500

NOT FOR
CONSTRUCTION

General Notes:

- Copyright of this drawing remains the sole property of Northlight Architects unless otherwise assigned in writing.
- Do not scale from this drawing, figured dimensions are to be worked in all cases with any discrepancies reported to the Architect prior to commencement of any work.

- Setting-out is based on outline survey only. All dimensions to be checked on site prior to construction/ordering.
- All dimensions are in millimeters unless otherwise stated.
- All drawings to be read in colour
- This drawing is to be read in conjunction with all relevant drawings and specification.

CLIENT
St Paul's Church, Hadley Wood, Trust

PROJECT
New Entrance Door
St Paul's Church, Hadley Wood

DRAWN BY	CHECKED BY	SIZE	SCALE	DATE	STATUS
JC	RC	A3	1:1250/1:500	May 22	Planning

DRAWING TITLE
Site Location and Block Plan

E	FAU	Drawing Name Change	RC	02.04.24
D	FAU	General Amendments	RC	15.09.22
C	FAU	Planning Issue	RC	29.06.22
B	FAU	Minor Amendments	RC	21.06.22
A	JC	New Drawing	RC	20.05.22
REV	BY	DESCRIPTION	CKD	DATE
DRAWING No			REV	
1021 - NLA - AA - XX - DR - A - 00011			E	

Northlight
ARCHITECTS

Creative Works, 7 Blackhorse Lane, London, E17 6DS
t: 020 3176 4481 www.northlightarchitects.co.uk