

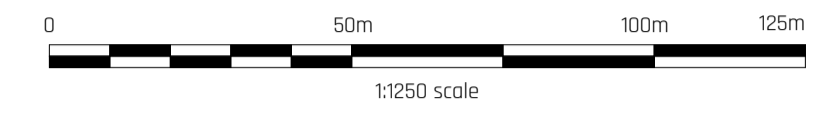


Rev	Description	Issued By	Issue Date

SITE LOCATION PLAN Sc.1:1250

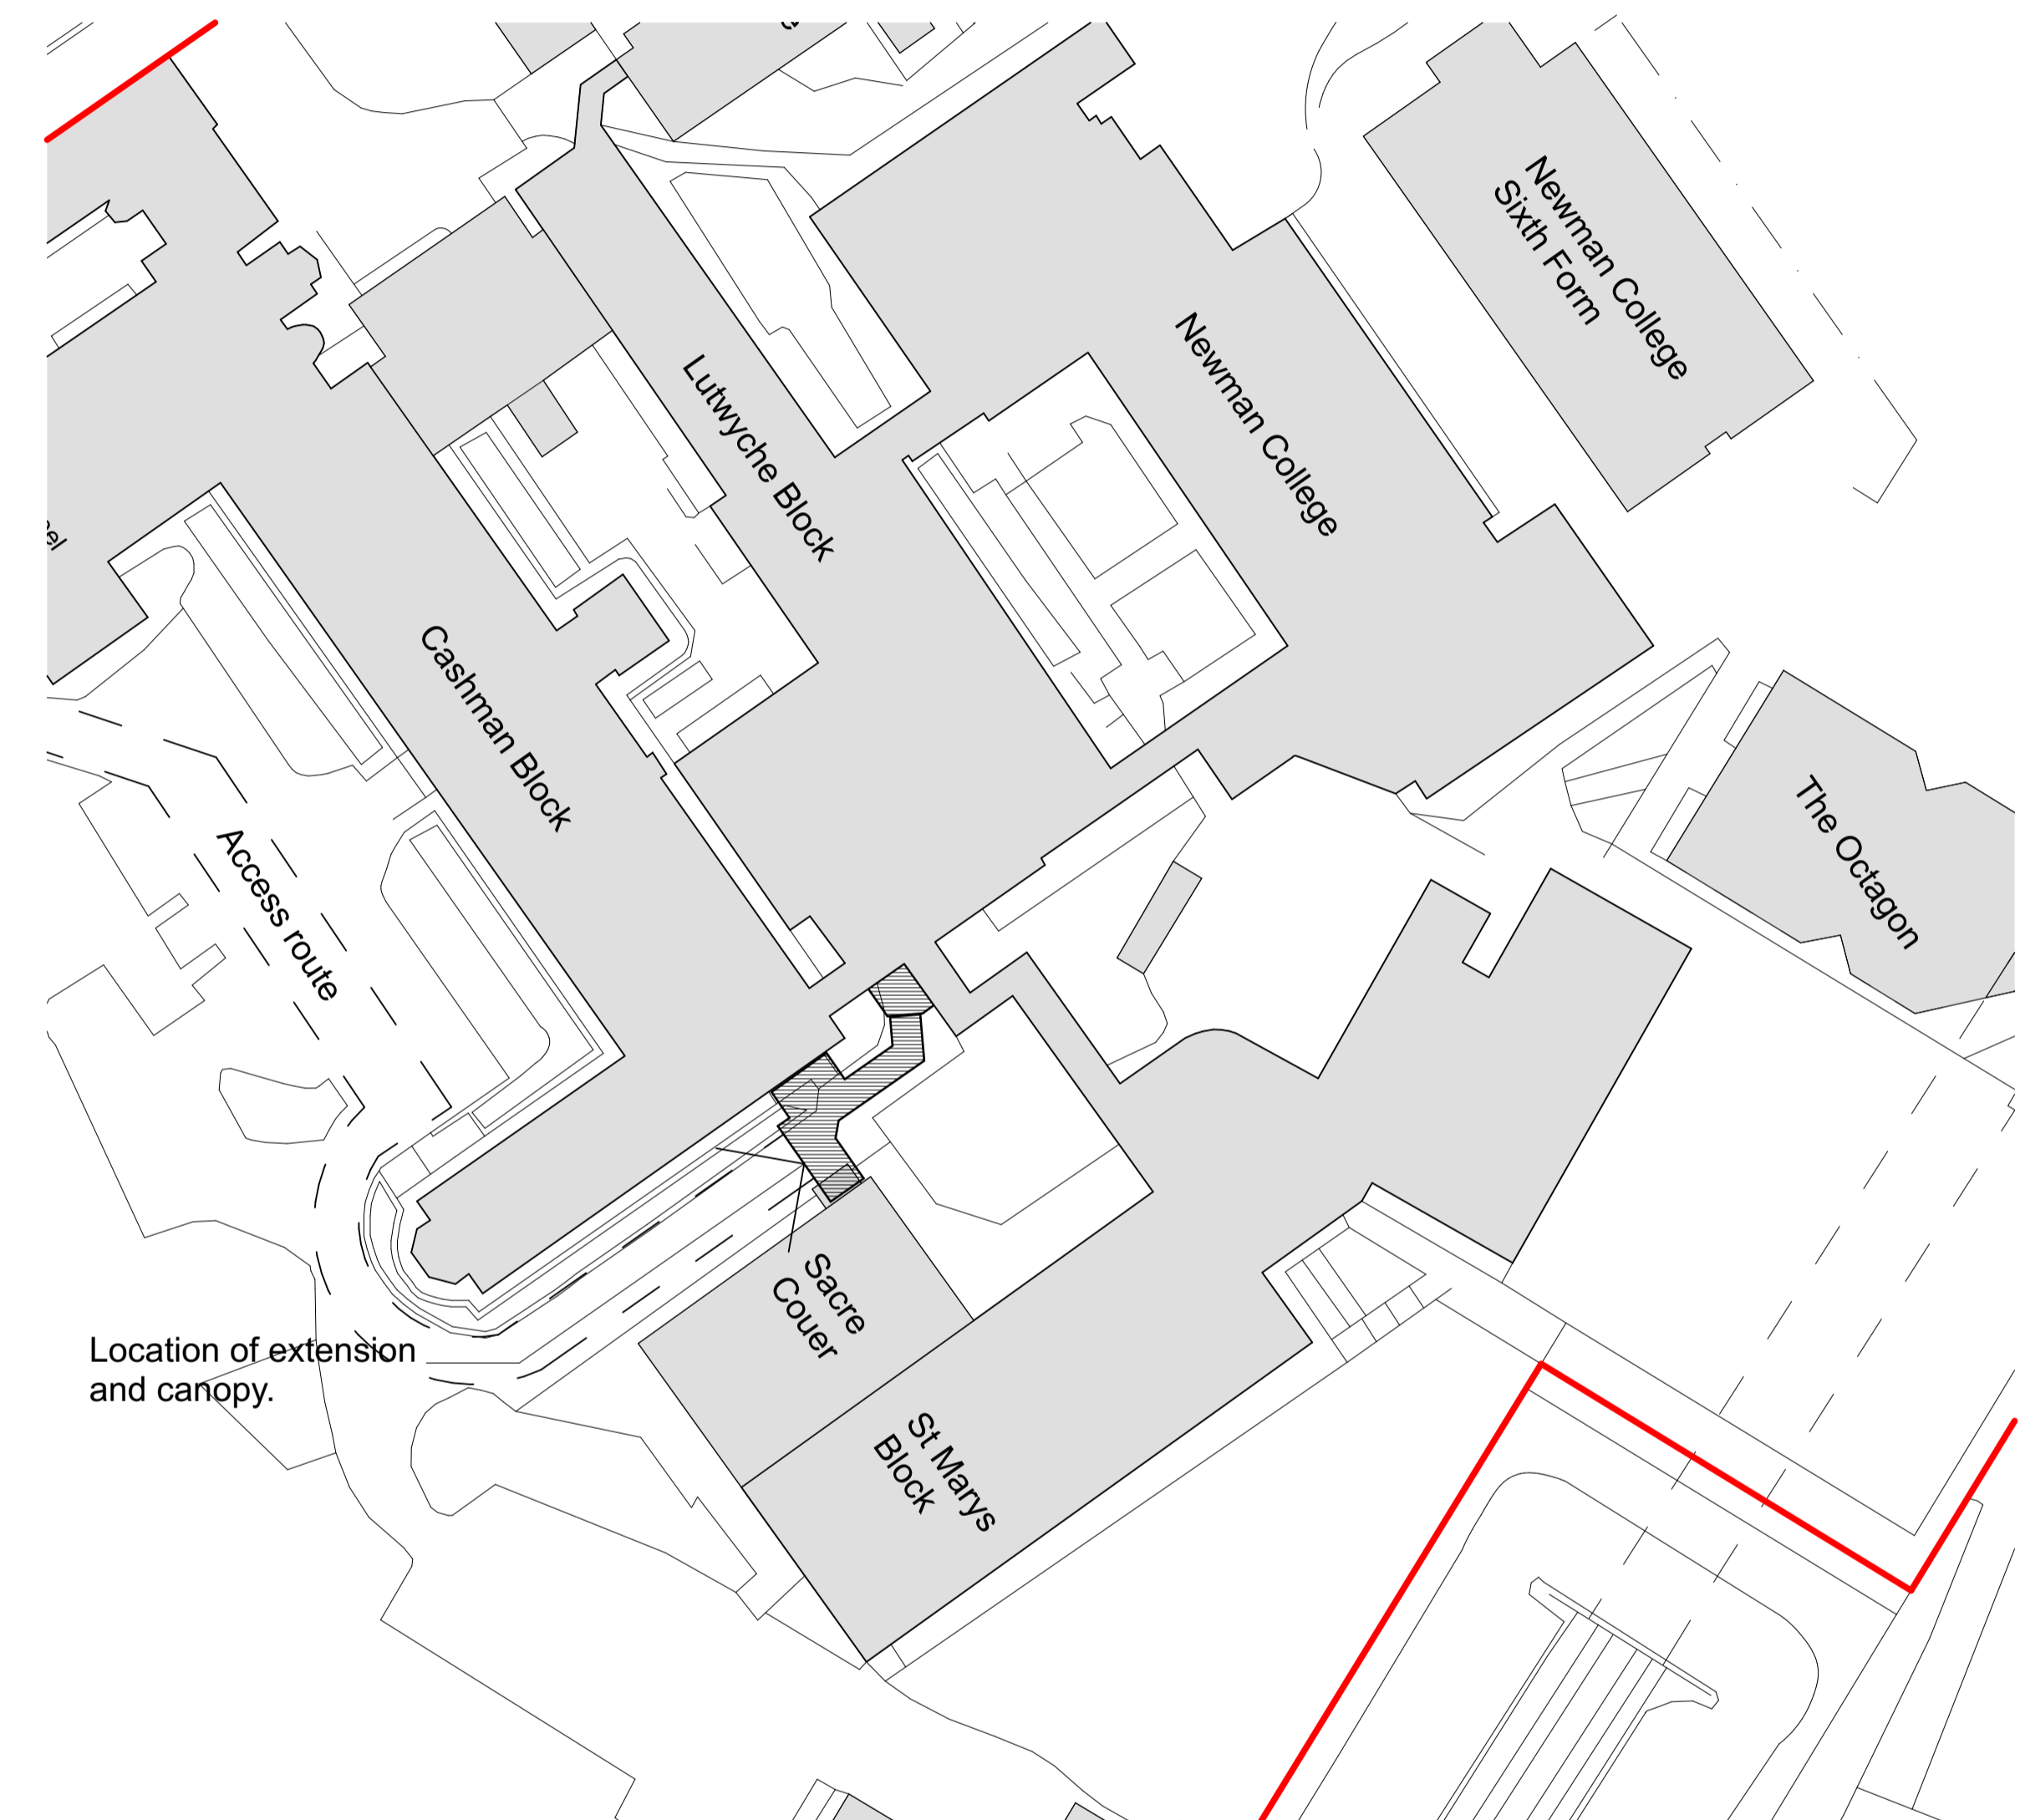

SITE BLOCK PLAN Sc.1:500

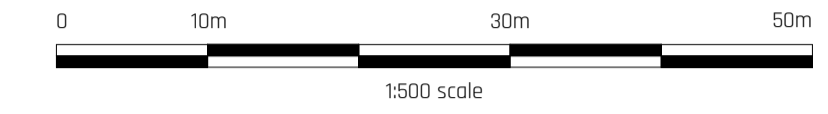

Blakers House
 79 Stanford Avenue
 Brighton BN1 5FA
 01273 55 77 77
 mca@morgancarn.com
 www.morgancarn.com

MORGAN CARN
ARCHITECTS

Client
**CARDINAL NEWMAN
 CATHOLIC SCHOOL**

Project
**VASCA 2024-2025 ROOFING
 REPAIRS AND CORRIDOR
 AND CANOPY EXTENSION**

Drawing Title
LOCATION AND BLOCK PLAN

Drawing Scale(s) Status
1:1250, 1:500 @ A1 PLANNING

Drawing Number PROJECT NO - BLOCK - SERIES - DRAWING - REVISION
2319-P-001