

ELEVATION 1 Sc.1:50




CASHMAN  
BLOCK

File Location: BIMcloud: morgancarn - BIMcloud Software as a Service/  
PROJECTS\_2023/2019\_CARDINAL\_NEWMAN\_VASCA\_24-25/2019\_ARCHICAD/  
2019\_CARDINAL\_NEWMAN\_VASCA\_24-25\_CURRENT  
Do not scale from this drawing for the purpose of construction. Work to indicated dimensions only. All  
dimensions to be confirmed on site. This drawing is to be read in conjunction with other drawings in  
this series and all relevant consultants drawings and documentation where applicable. This drawing  
has been produced for the specific client and project identified below and is not intended for use by  
any other person or for any other purpose other than indicated on this drawing. Please report any  
discrepancy on this drawing to Morgan Carn for clarification. © Morgan Carn Ltd.



Rev	Description	Issued By	Issue Date

ELEVATION 2 Sc.1:50

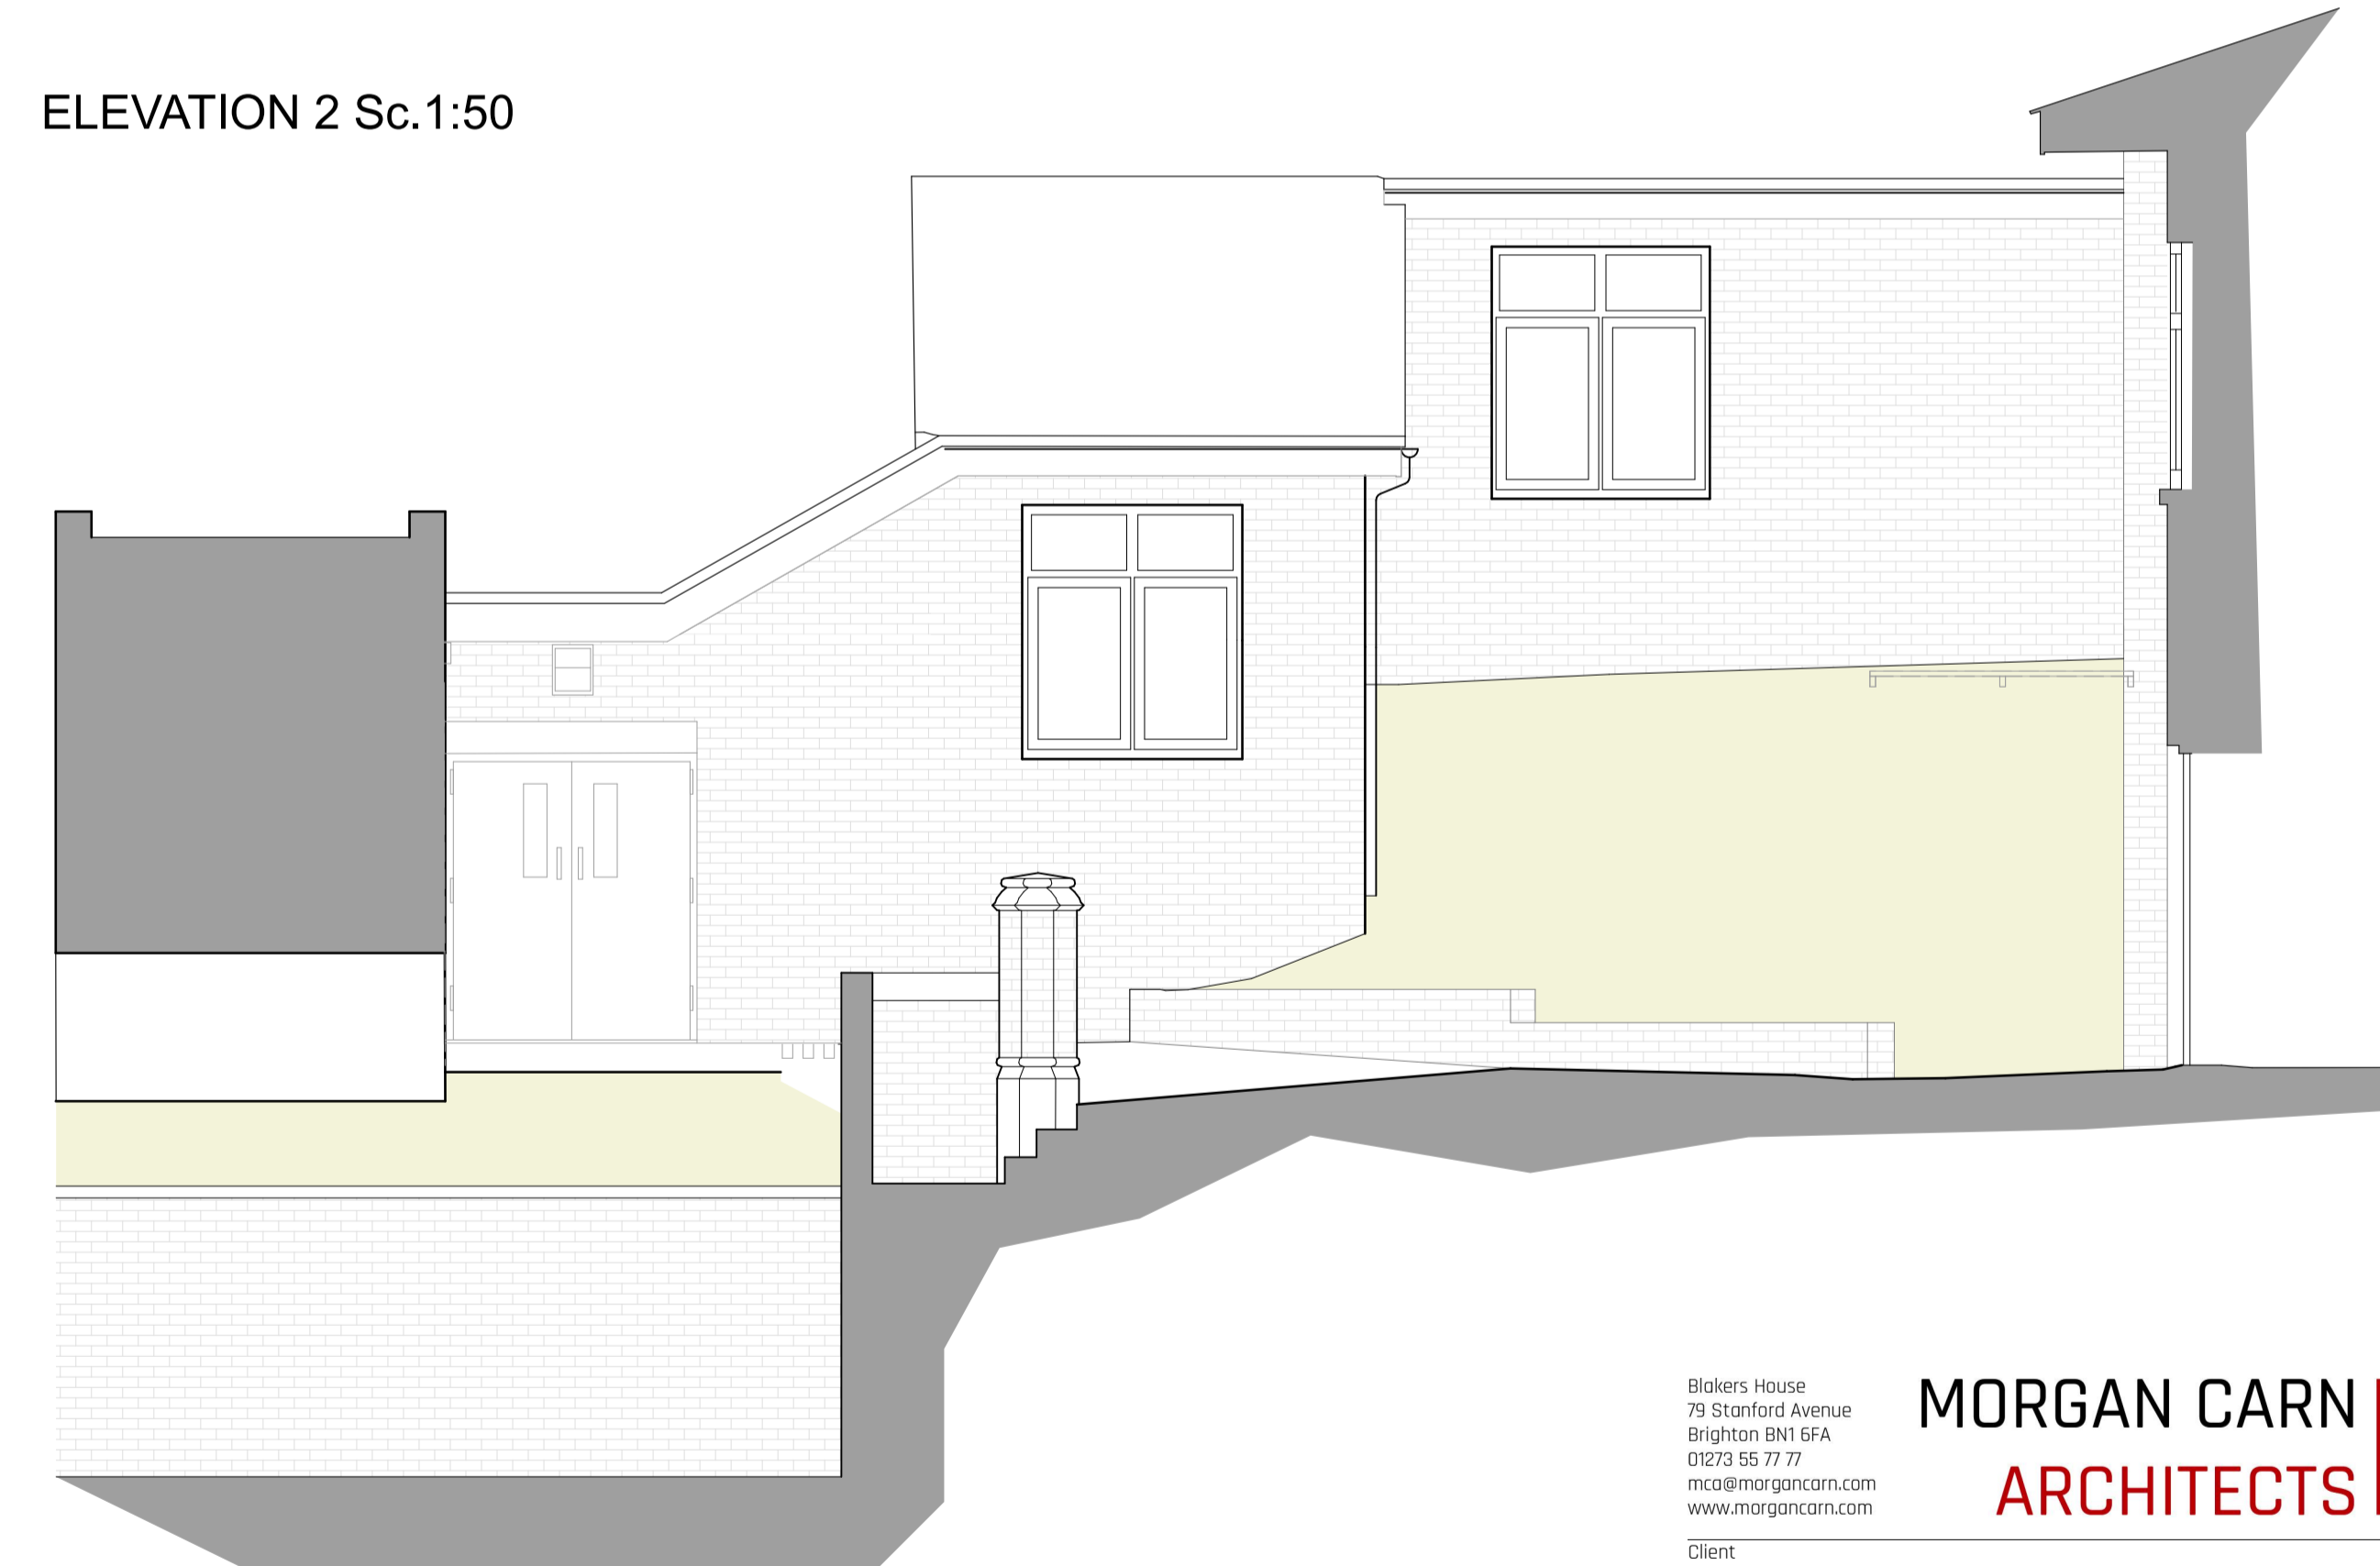

Blokers House  
79 Stanford Avenue  
Brighton BN1 5FA  
01273 55 77 77  
mca@morgancarn.com  
www.morgancarn.com

**MORGAN CARN**  
**ARCHITECTS**

Client  
**CARDINAL NEWMAN  
CATHOLIC SCHOOL**

Project  
**VASCA 2024-2025 ROOFING  
REPAIRS AND CORRIDOR  
AND CANOPY EXTENSION**

Drawing Title  
**EXISTING ELEVATIONS**

Drawing Scale(s) Status  
**1:50 @ A1 PLANNING**

Drawing Number PROJECT NO - BLOCK - SERIES - DRAWING - REVISION  
**2319-P-005**