



Notes
 This drawing may be scaled for the purposes of Planning Applications, Land Registry and for Legal plans where the scale bar is used, and where it verifies that the drawing is an original or an accurate copy. It may not be scaled for construction purposes. Always refer to figured dimensions. All dimensions are to be checked on site. Discrepancies and/or ambiguities between this drawing and information given elsewhere must be reported immediately to this office for clarification before proceeding. All drawings are to be read in conjunction with the specification and all works to be carried out in accordance with latest British Standards / Codes of Practice.

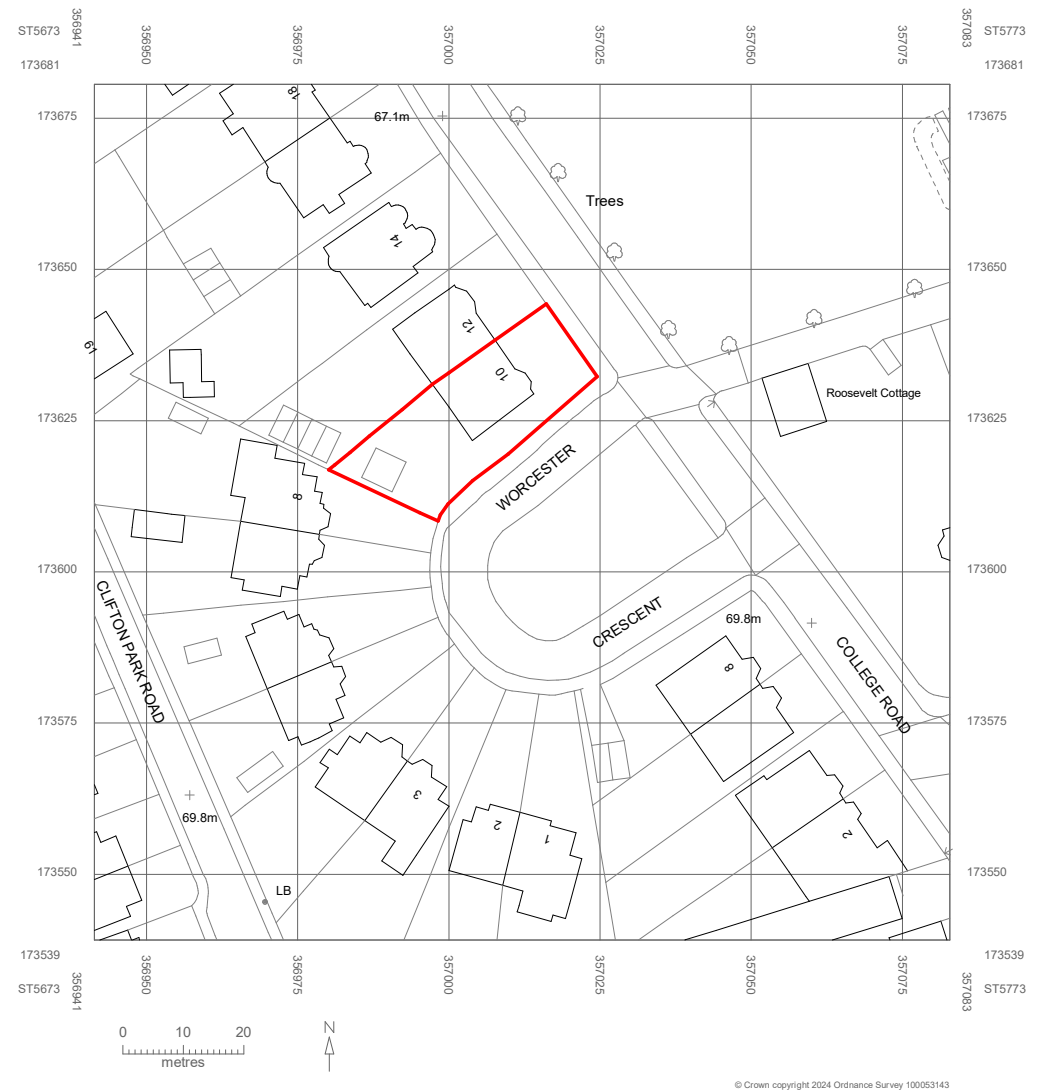

Site Location Plan
 1 : 1250

CDM Comments

P01	19/03/24	First Issue		
Rev	Date	Drwn	Notes	Chkd
 10 0 10 20 30 40 50 SCALE 1:1250 m				

Client
Andrew Brown & Lisa Gibson

Drawing Originator
stretto/architects

Stretto Architects
 Hanover House
 47 Corn Street
 BS1 1HT
 Tel: 0117 456 9300

RIBA Chartered Practice www.strettoarchitects.co.uk

Project Title
10 College Road

Clifton, Bristol BS8 3HZ

Drawing Title
Site Location Plan

Scale	Sheet	Drawn	Checked	Date
1 : 1250	A3	SM	CB	19/03/24
Status	RIBA Stage	Project No.		
	2	2335		
Drawing Reference No.				Revision
2335- STR- XX- XX- DR- A-0100				P01