


Outline of Existing gable end to be hipped

Exposed Rafter Feet

Porch Completed

Windows and doors to be double glazed painted timber flush casements

Side Elevation
Scale: 1:50

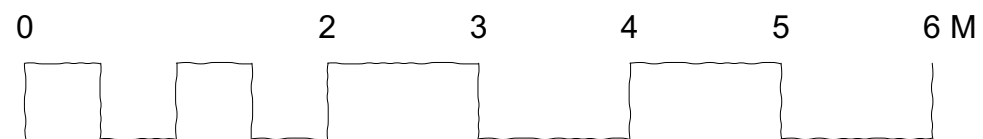

Notes:
Do not scale unless for planning purposes
Use only figured dimensions for construction
All dimensions to be checked and verified on site by the contractor; the architect should be notified immediately of any significant discrepancies
All dimensions in mm (millimeters) unless otherwise states
Ordnance Survey paper map copying license is 100045241
SCALE IS CORRECT WHEN PRINTED ON ISO A3

| Revisions | Date | Index |
|-----------|------|-------|
| | | |

Client
Liz Brandt

Job Title
Hall Place Cottage
Petersfield Road
Ropley
Alesford
SO24 0EJ

Drawing Title
Planning Application
Side Elevation Proposed

VECA
Architects Ltd
28a The Spain
Petersfield
Hampshire
GU32 3LA
Tel: 01730 340022
e-mail: studio@veca.co.uk
Registered Company Number: 13115119



| | | |
|--------------------|----------------------|------------------------|
| Drawn HE | Scale 1:50 | Date 18-3-24 |
|--------------------|----------------------|------------------------|

| | |
|--|----------|
| Job Number/ Drawing Number 677 -04 | Rev. |
|--|----------|