



Gable End Hipped

PV Panels set line with roof slates


Exposed Rafter Feet

Gable End Hipped

Windows to be double glazed painted timber flush casements

Walls insulated externally and rendered

Side Elevation  
Scale: 1:50

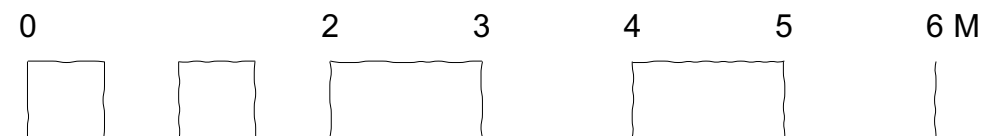

**Notes:**  
Do not scale unless for planning purposes  
Use only figured dimensions for construction  
All dimensions to be checked and verified on site by the contractor; the architect should be notified immediately of any significant discrepancies  
All dimensions in mm (millimeters) unless otherwise states  
Ordnance Survey paper map copying license is 100045241  
SCALE IS CORRECT WHEN PRINTED ON ISO A3

Revisions	Date	Index

Client  
**Liz Brandt**

Job Title  
Hall Place Cottage  
Petersfield Road  
Ropley  
Alesford  
SO24 0EJ

Drawing Title  
Planning Application  
Side Elevation Proposed

**VECA**  
Architects Ltd  
28a The Spain  
Petersfield  
Hampshire  
GU32 3LA  
Tel: 01730 340022  
e-mail: studio@veca.co.uk  
Registered Company Number: 13115119

Drawn HE Scale 1:50 Date 18-3-24

Job Number/ Drawing Number Rev.  
**677 - 06**