




WEST ELEVATION

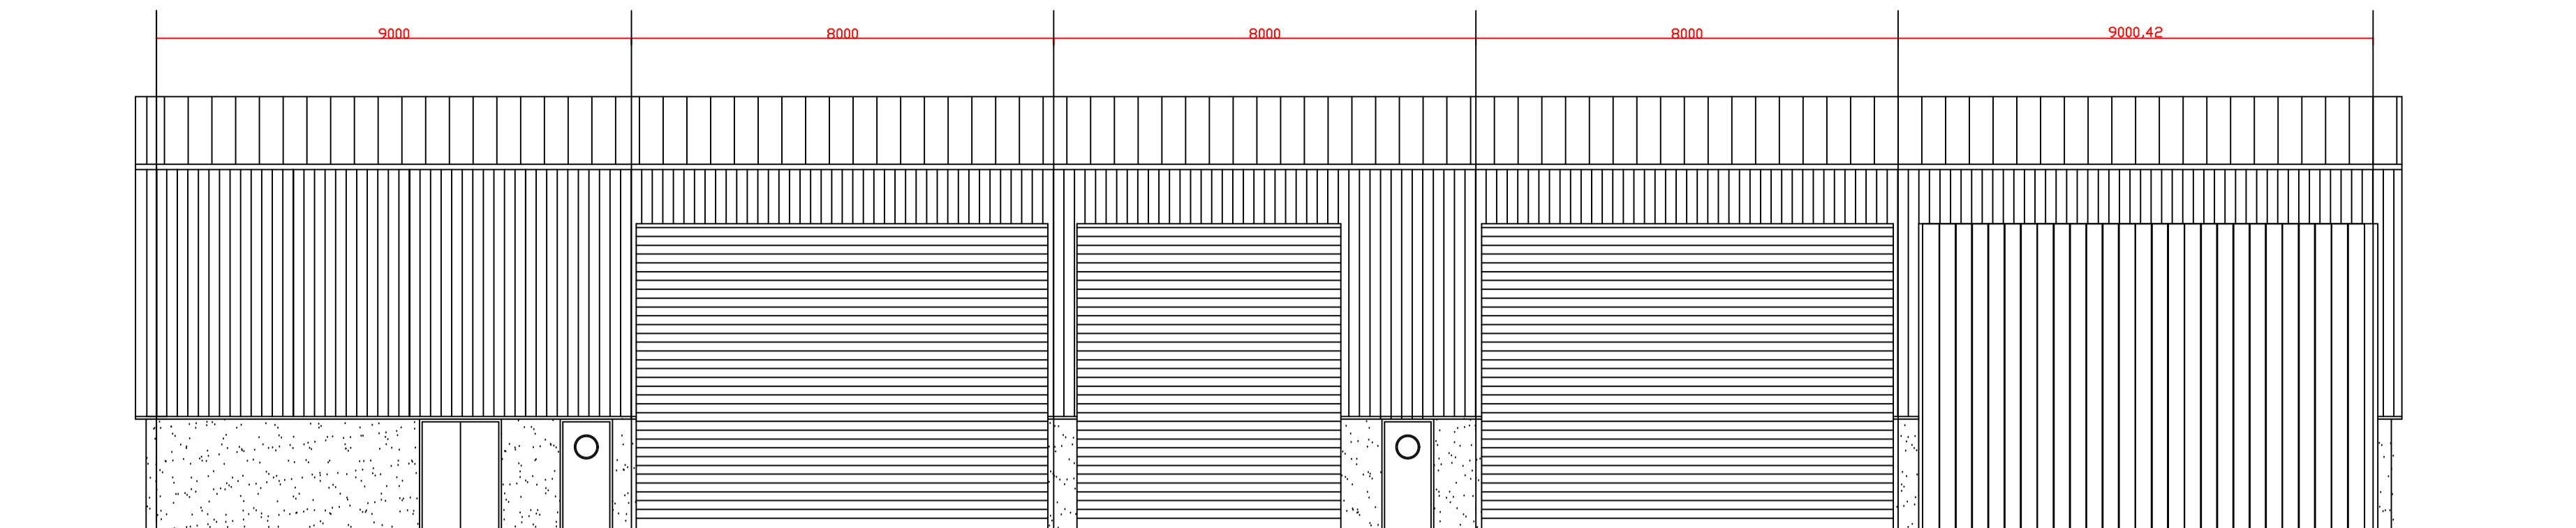

SOUTH ELEVATION

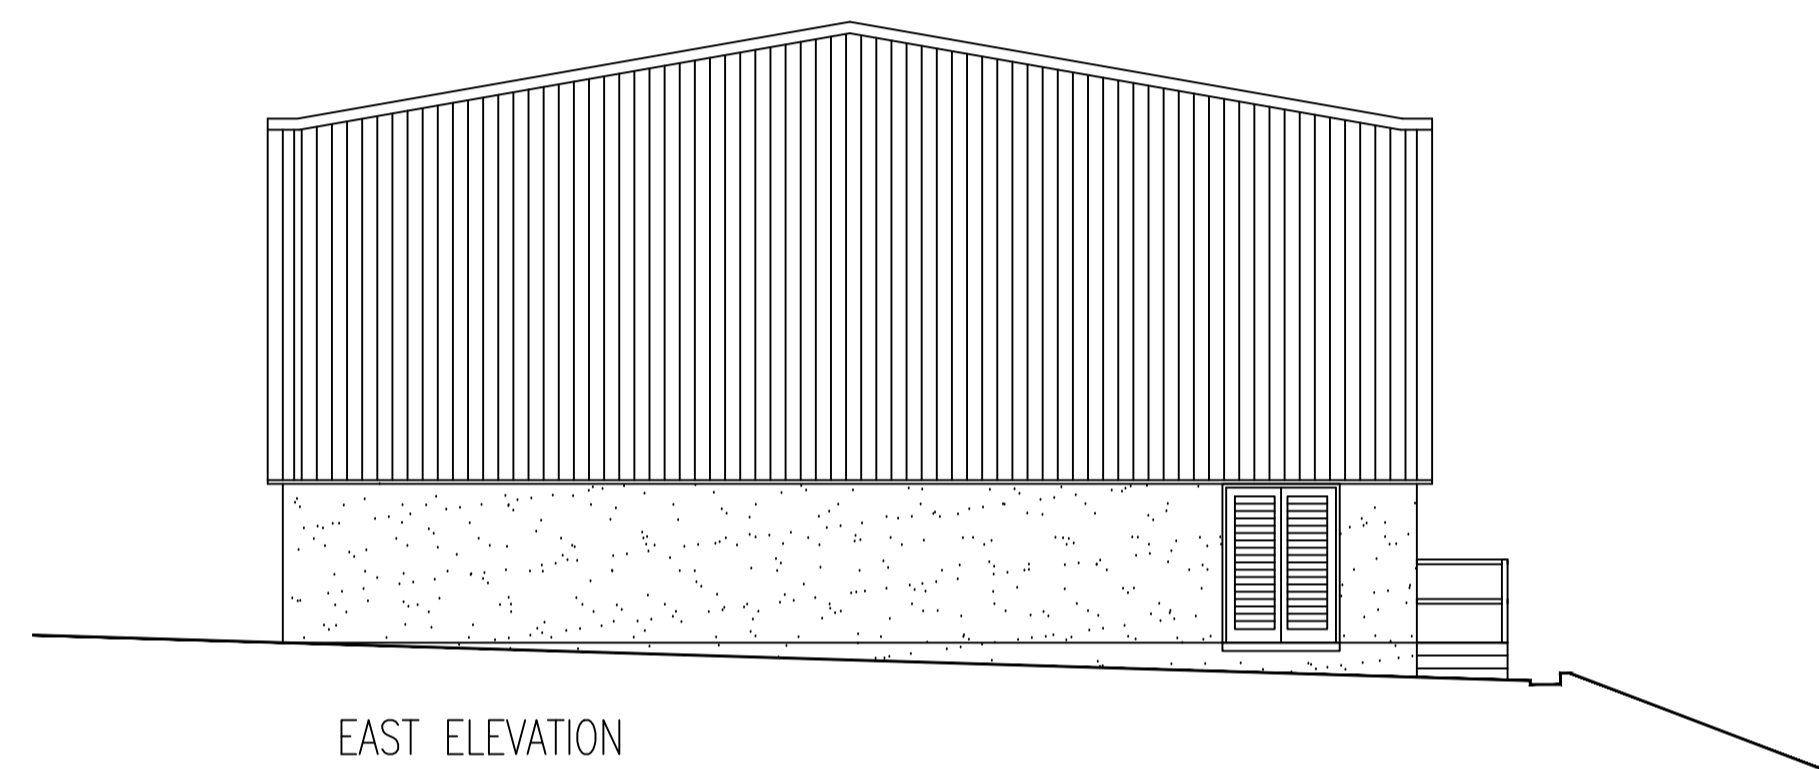

EAST ELEVATION

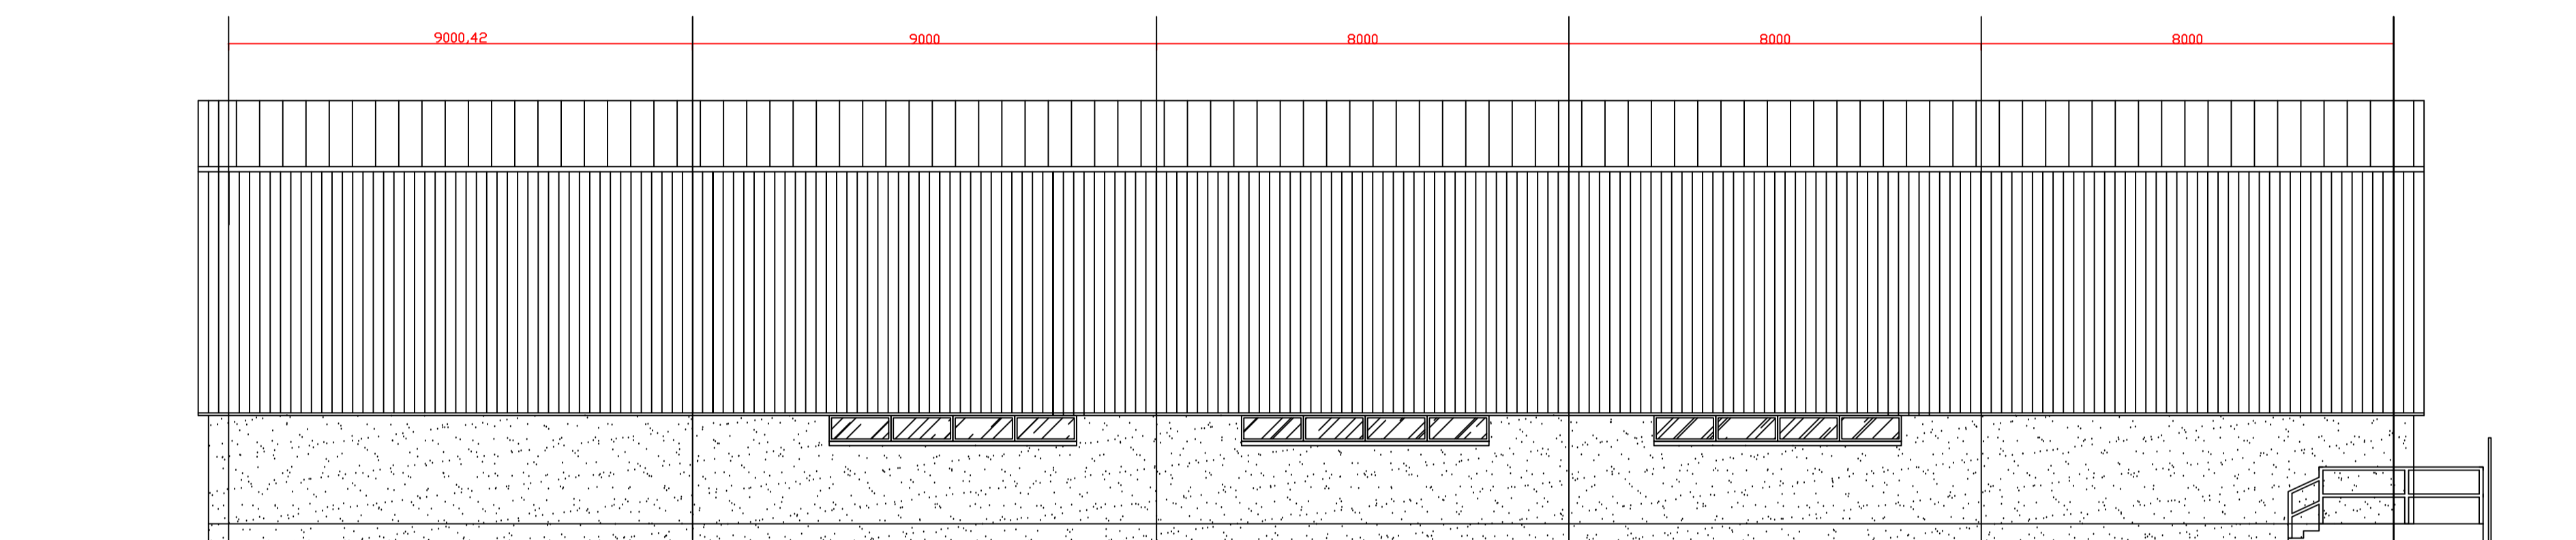


NORTH ELEVATION



Existing



Proposed

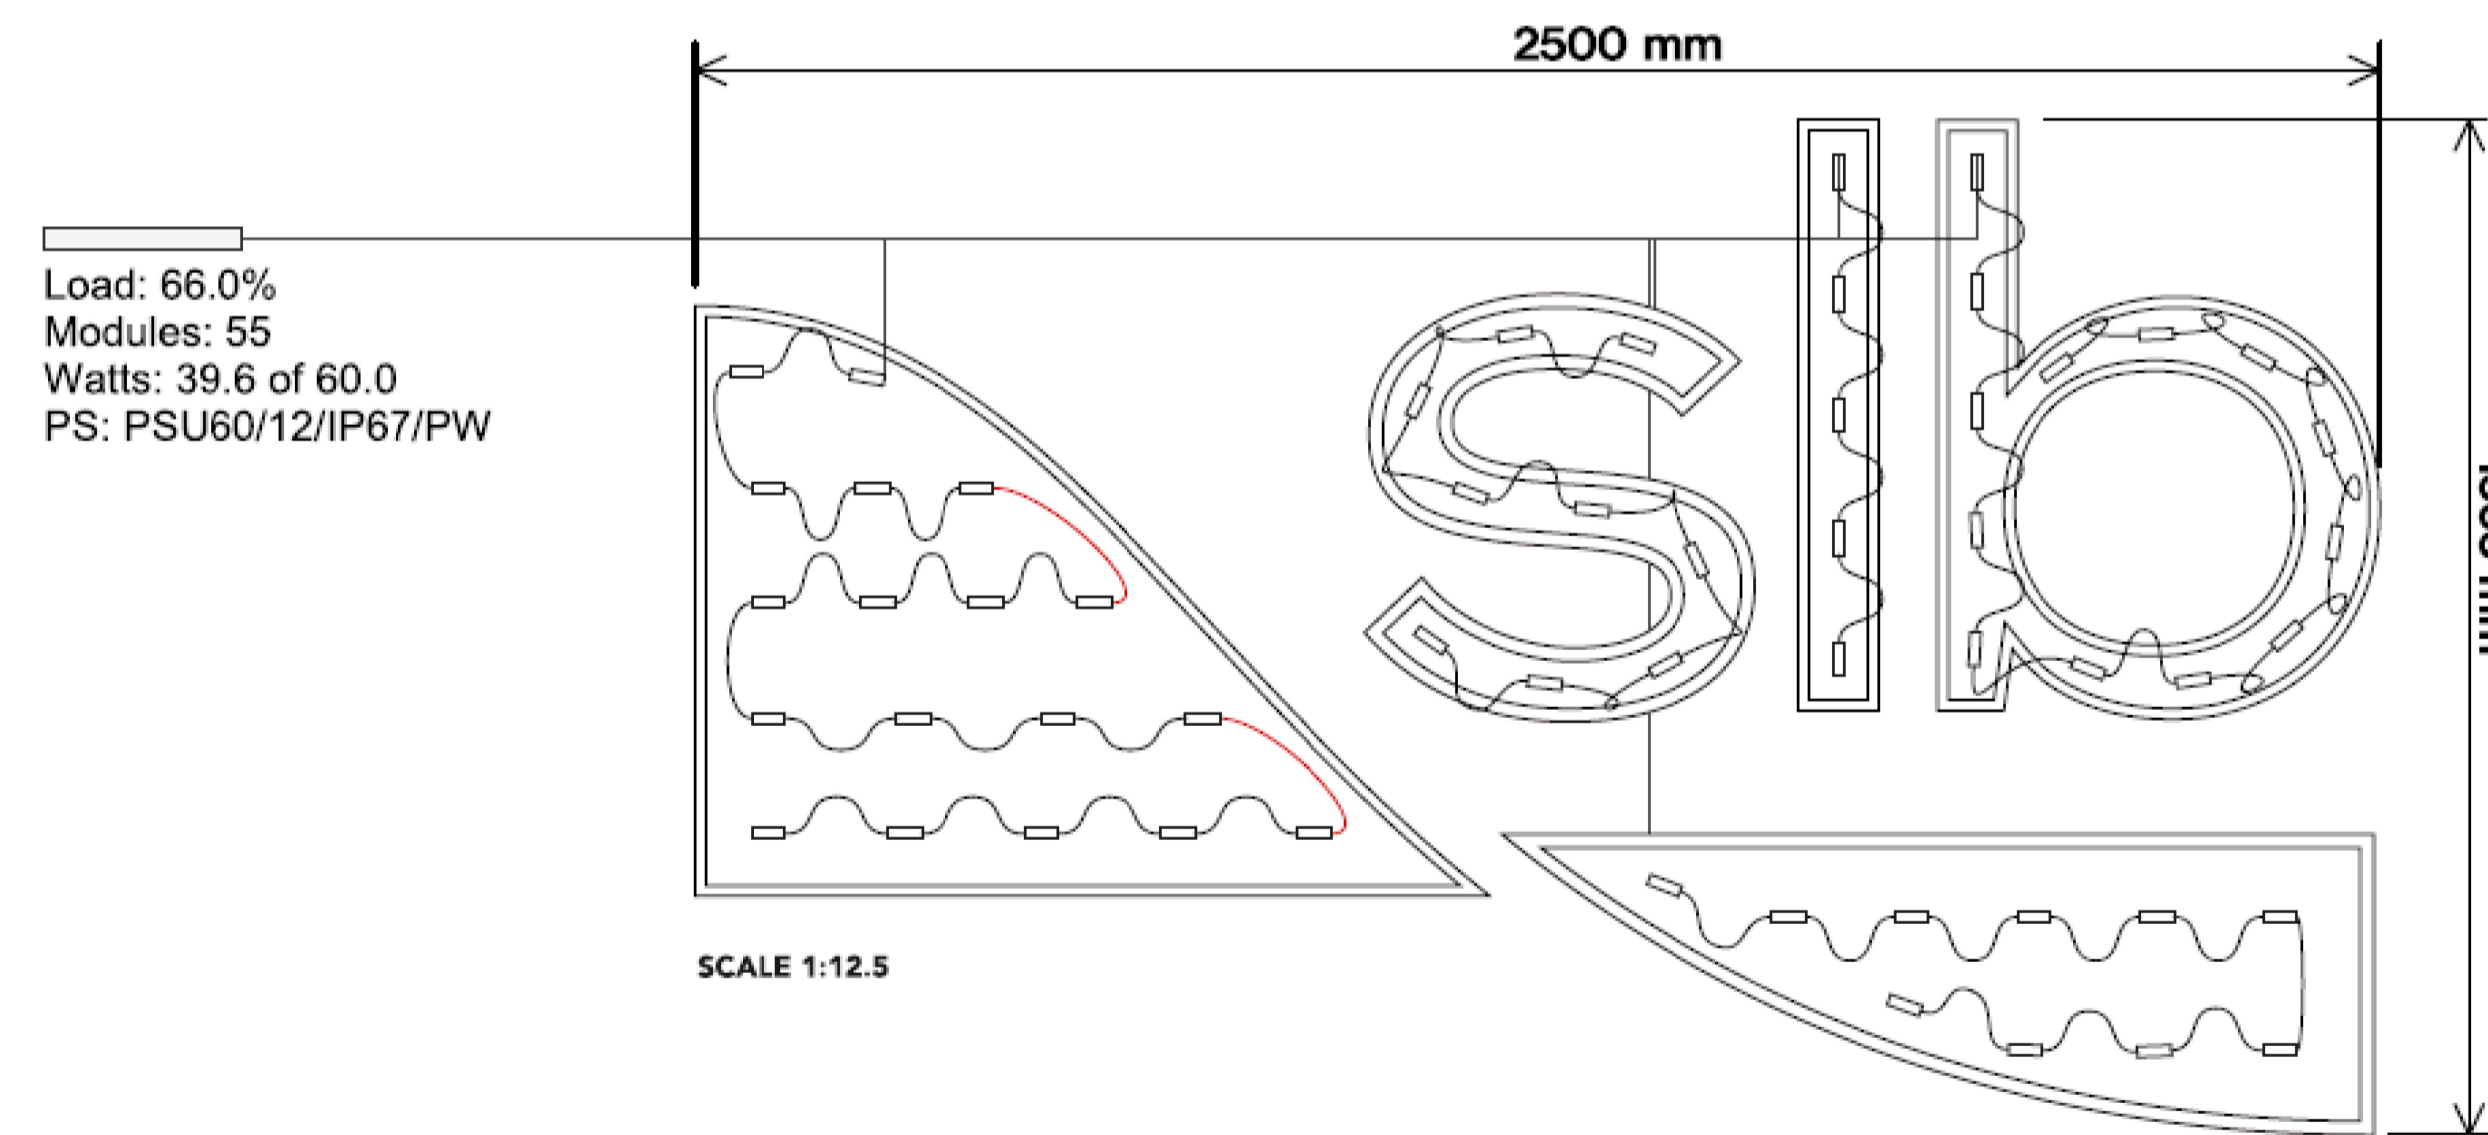

55 Modules: Oshino - Nova 2 module 6500K 12V - Nova2  
 55 Total Modules  
 39.6 Watts  
 1 Power Supply: Oshino - PSU60/12/IP67/PW

L	L	L	L	L
18 mods	9 mods	5 mods	10 mods	13 mods
13.0 w	6.5 w	3.6 w	7.2 w	9.4 w
31.6 mod/m <sup>2</sup>	71.9 mod/m <sup>2</sup>	69.3 mod/m <sup>2</sup>	29.7 mod/m <sup>2</sup>	73.0 mod/m <sup>2</sup>

