


Location Plan

Site Address: 2, Billingsfield Cottages, Bicester Road, Quarrendon, HP18 0PS

Date Produced: 16-Apr-2024

Scale: 1:2500 @A4

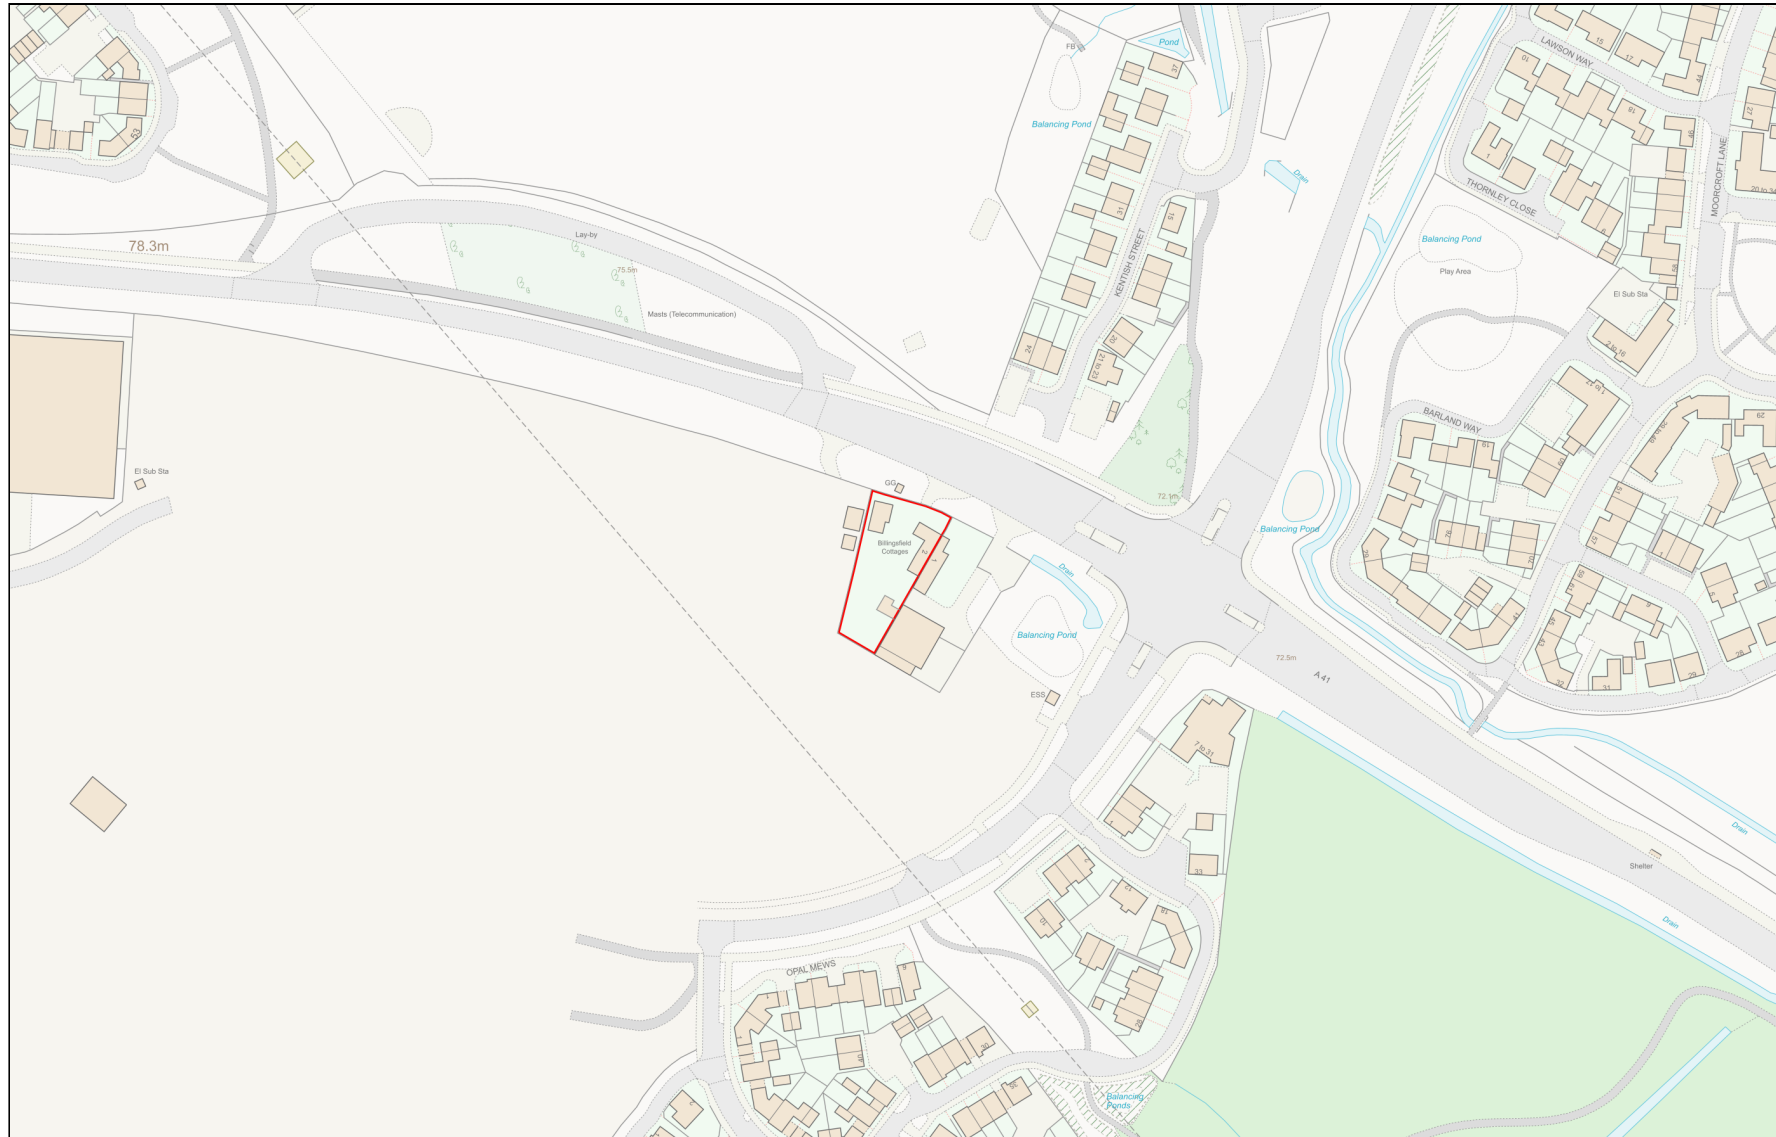

Planning Portal Reference: PP-12985848v1

