


BLOCK PLAN 1:200

EXTENSION 

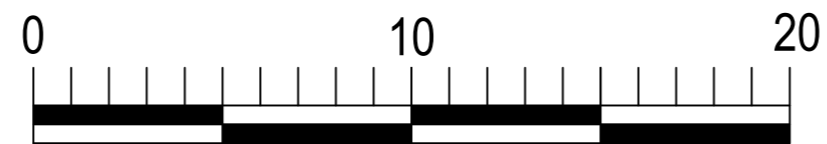

<p>MARTIN BALLARD ARCHITECTURAL DRAWINGS DESIGN CONSULTANT</p> <p>Mob : 07985 178 443</p> <p>WEB : Martinballard.co.uk</p> <p>E : Martinballard2001@yahoo.co.uk</p>
<p>CLIENT MS Sona Shah</p>
<p>SITE 47 Elmcroft Creasent London NW11 9TA</p>
<p>Project Loft Conversion</p>
<p>DATE : April 2024</p> <p>Drawing No 200</p>
<p>SCALE 1:200</p> <p>REV :</p>