






Front Elevation

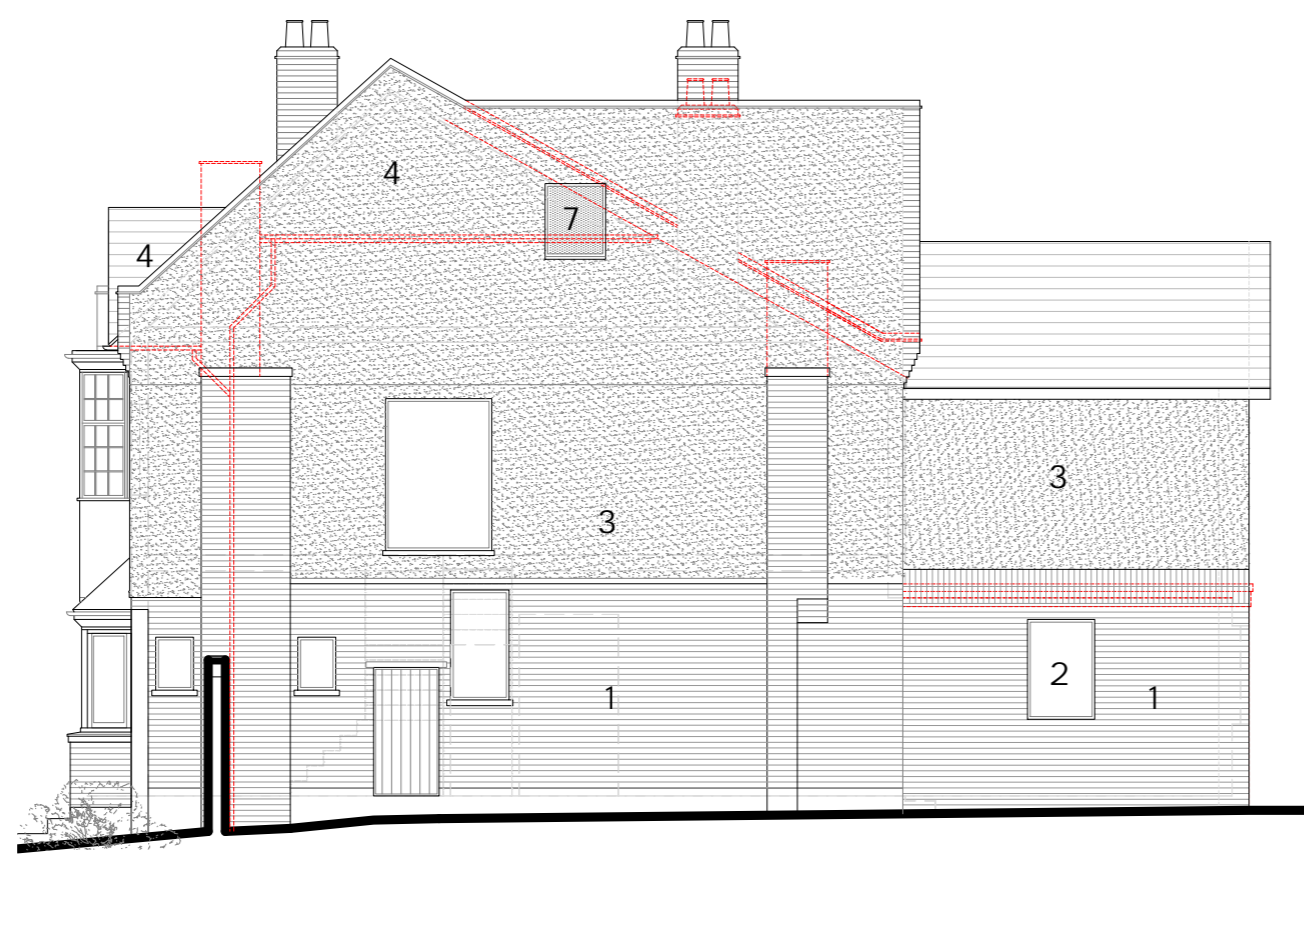


Side Elevation

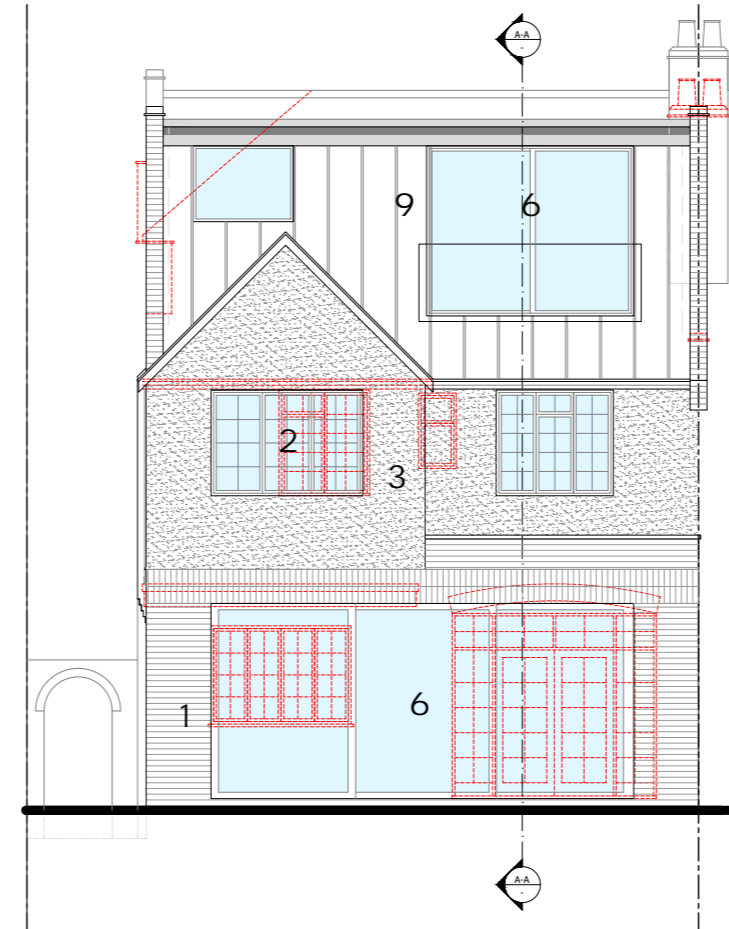


Rear Elevation

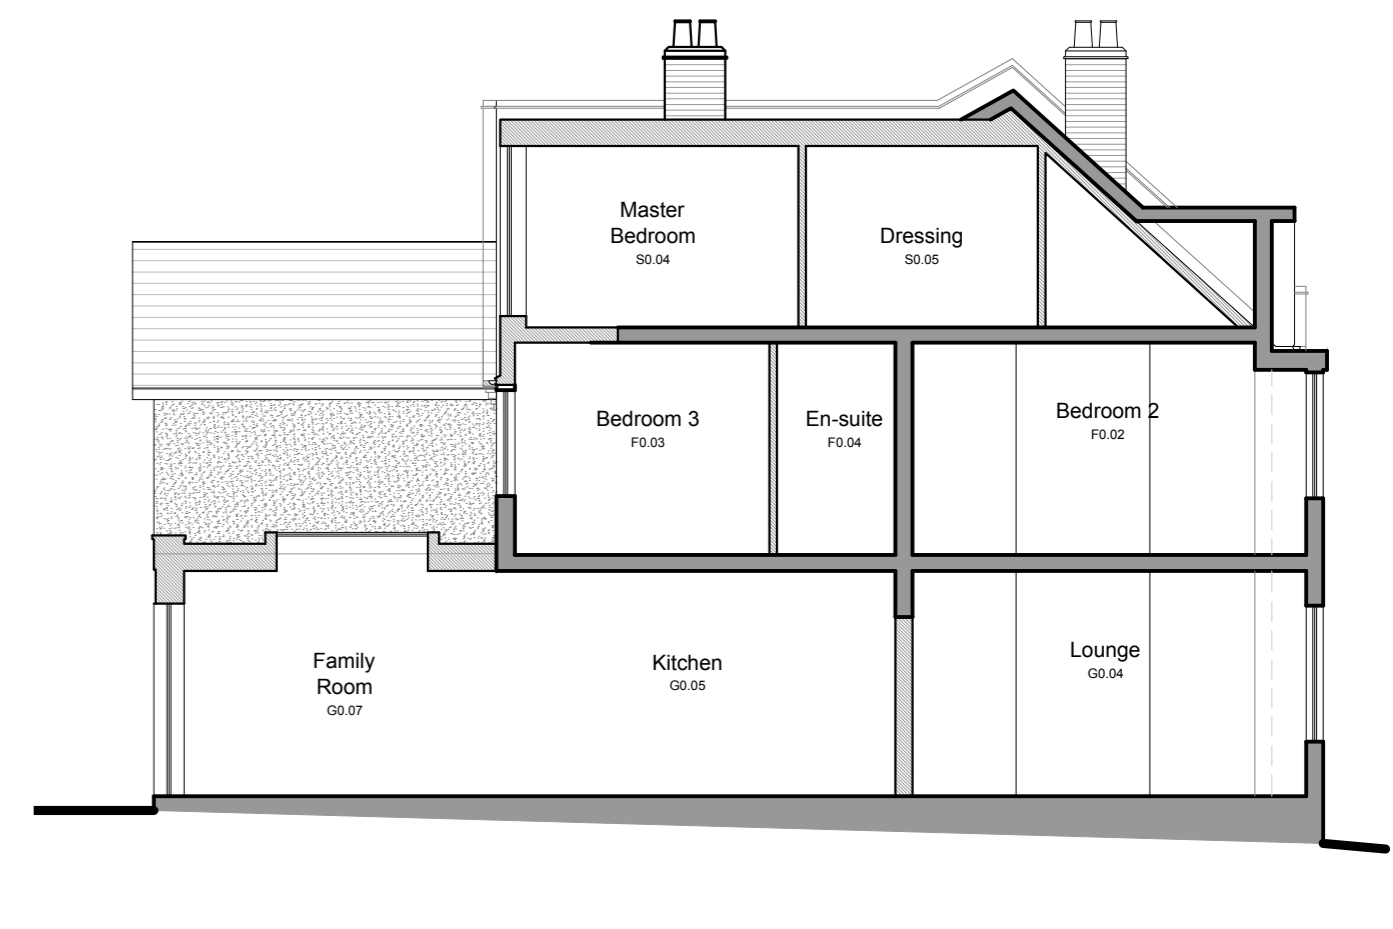


Section A-A

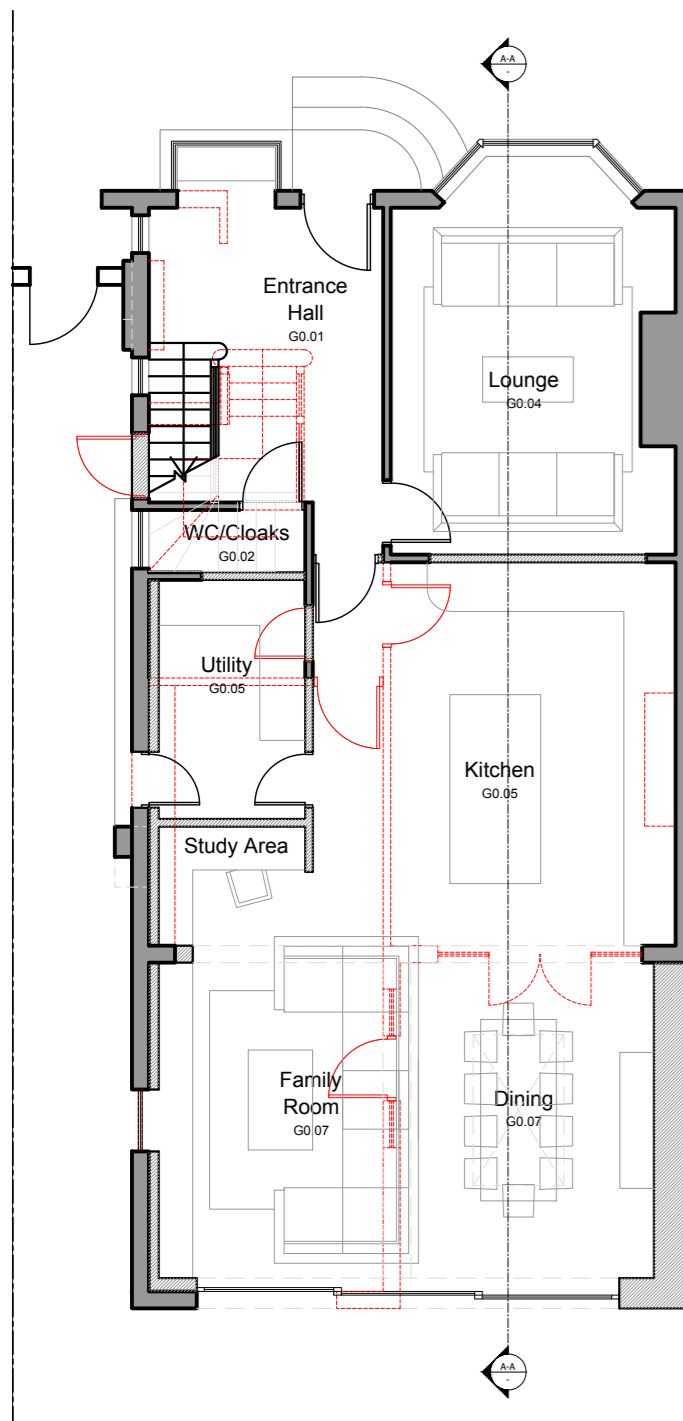


Ground Floor

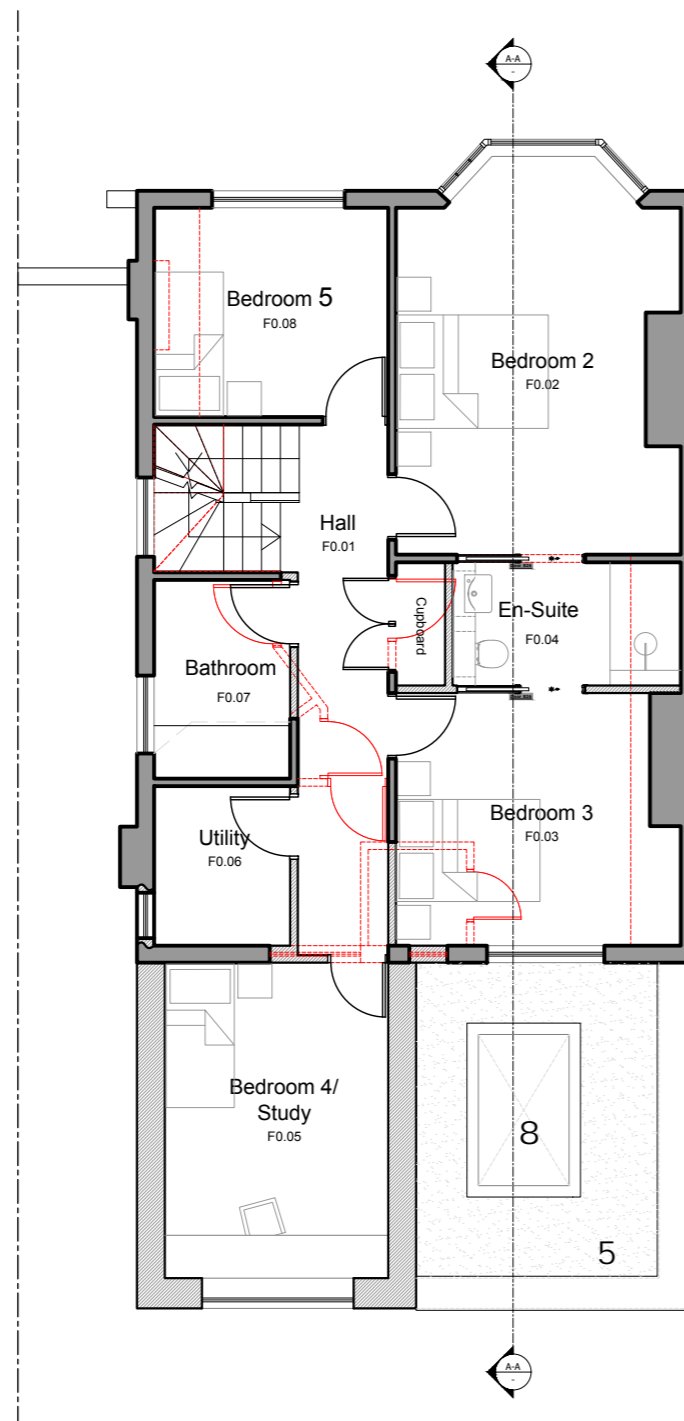


First Floor

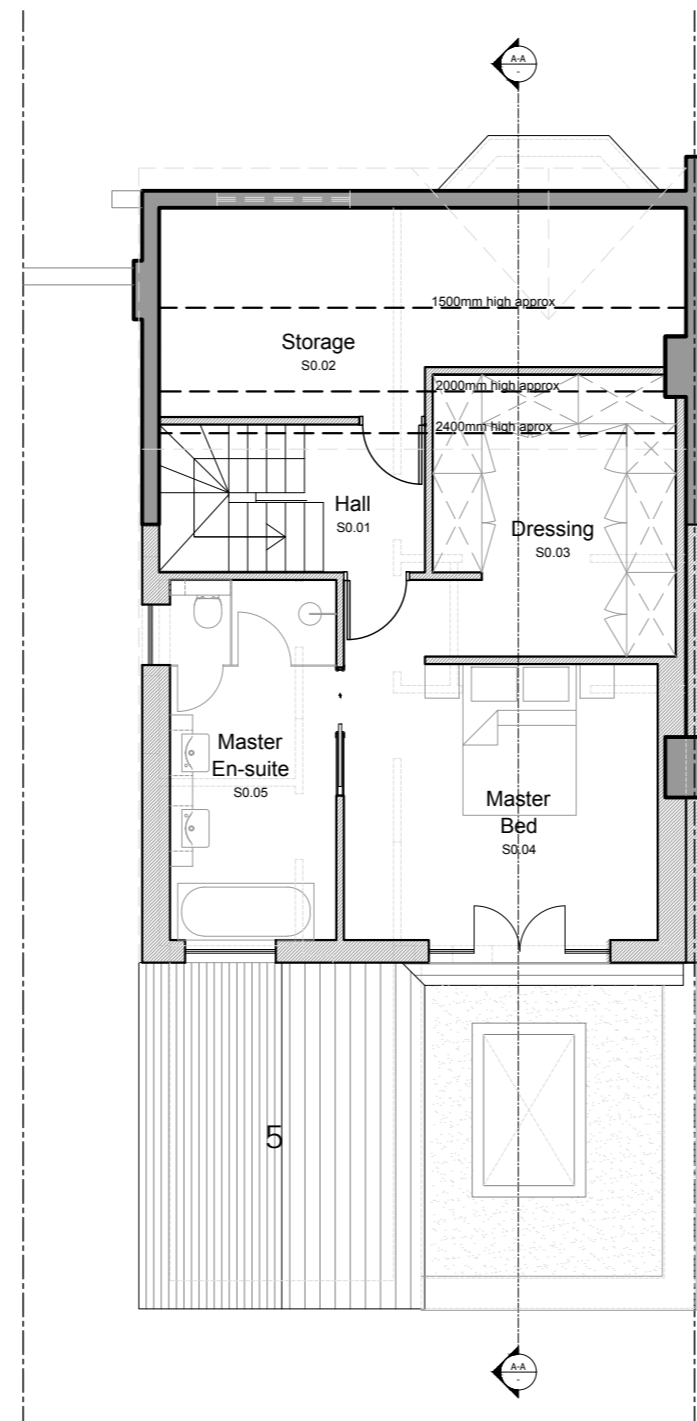

Second Floor

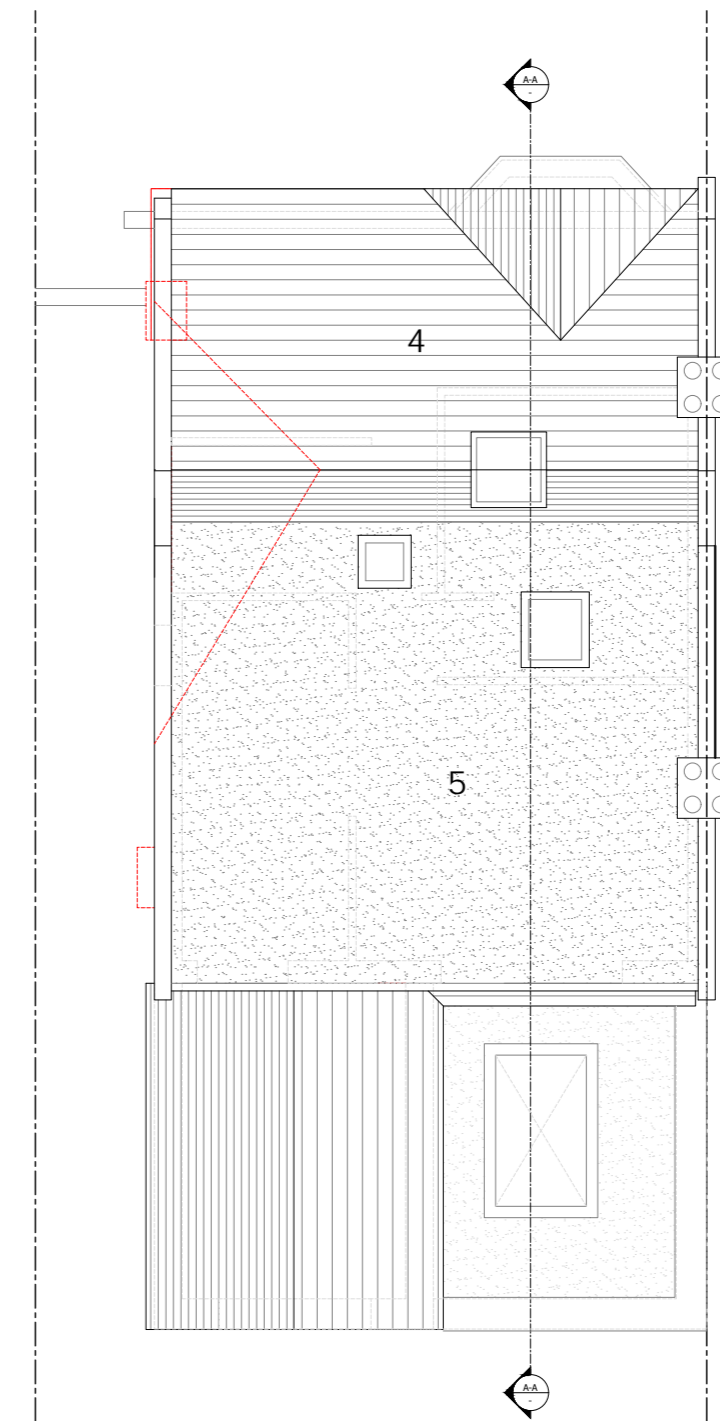

Roof

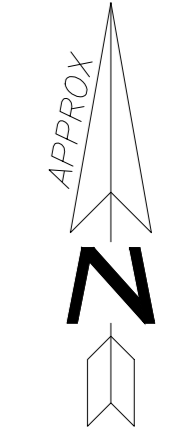

Legend

- 1 - Brickwork to match existing
 - 2 - Timber window/door to match existing
 - 3 - Pebble dash/Render to match existing
 - 4 - Tiles to match existing
 - 5 - Flat roof
 - 6 - Aluminum framed window/door
 - 7 - Frosted/obscured glazing
 - 8 - Roof light
 - 9 - Metal cladding
-
- Existing to be demolished
 - Proposed new work
 - Existing to be retained

GENERAL NOTES:
 This drawing is the property of CHAMBERLAIN DESIGN & is not to be reproduced other than for the purposes of this project named below without permission.
 DO NOT SCALE EXCEPT FOR THE PURPOSES OF PLANNING from this drawing. All dimensions should be checked and confirmed on site and any discrepancies reported to the architect. Any conflict or discrepancy between this drawing and any other information must also be reported and clarification sought.
 All works are to be carried out in accordance with current Codes of Practice and British Standards unless specifically directed otherwise. It is the design sub-contractors responsibility to ensure that all dimensions and details are appropriate to their installation. This drawing or any comments within should not be mis-constructed so as to relieve the sub-contractor of their responsibility. All materials and components are to comply with specifications and should achieve all design performance and tolerances stated in specifications.
HEALTH AND SAFETY INFORMATION
 All works should be carried out by a competent contractor working to an appropriate method statement and paying attention to current and relevant Construction (Design and Management) project documentation including the designers risk assessment.

