





PROPOSED 1:100

0m 0.5m 1m 2m 3m 4m 5m
SCALE BAR IN METERS

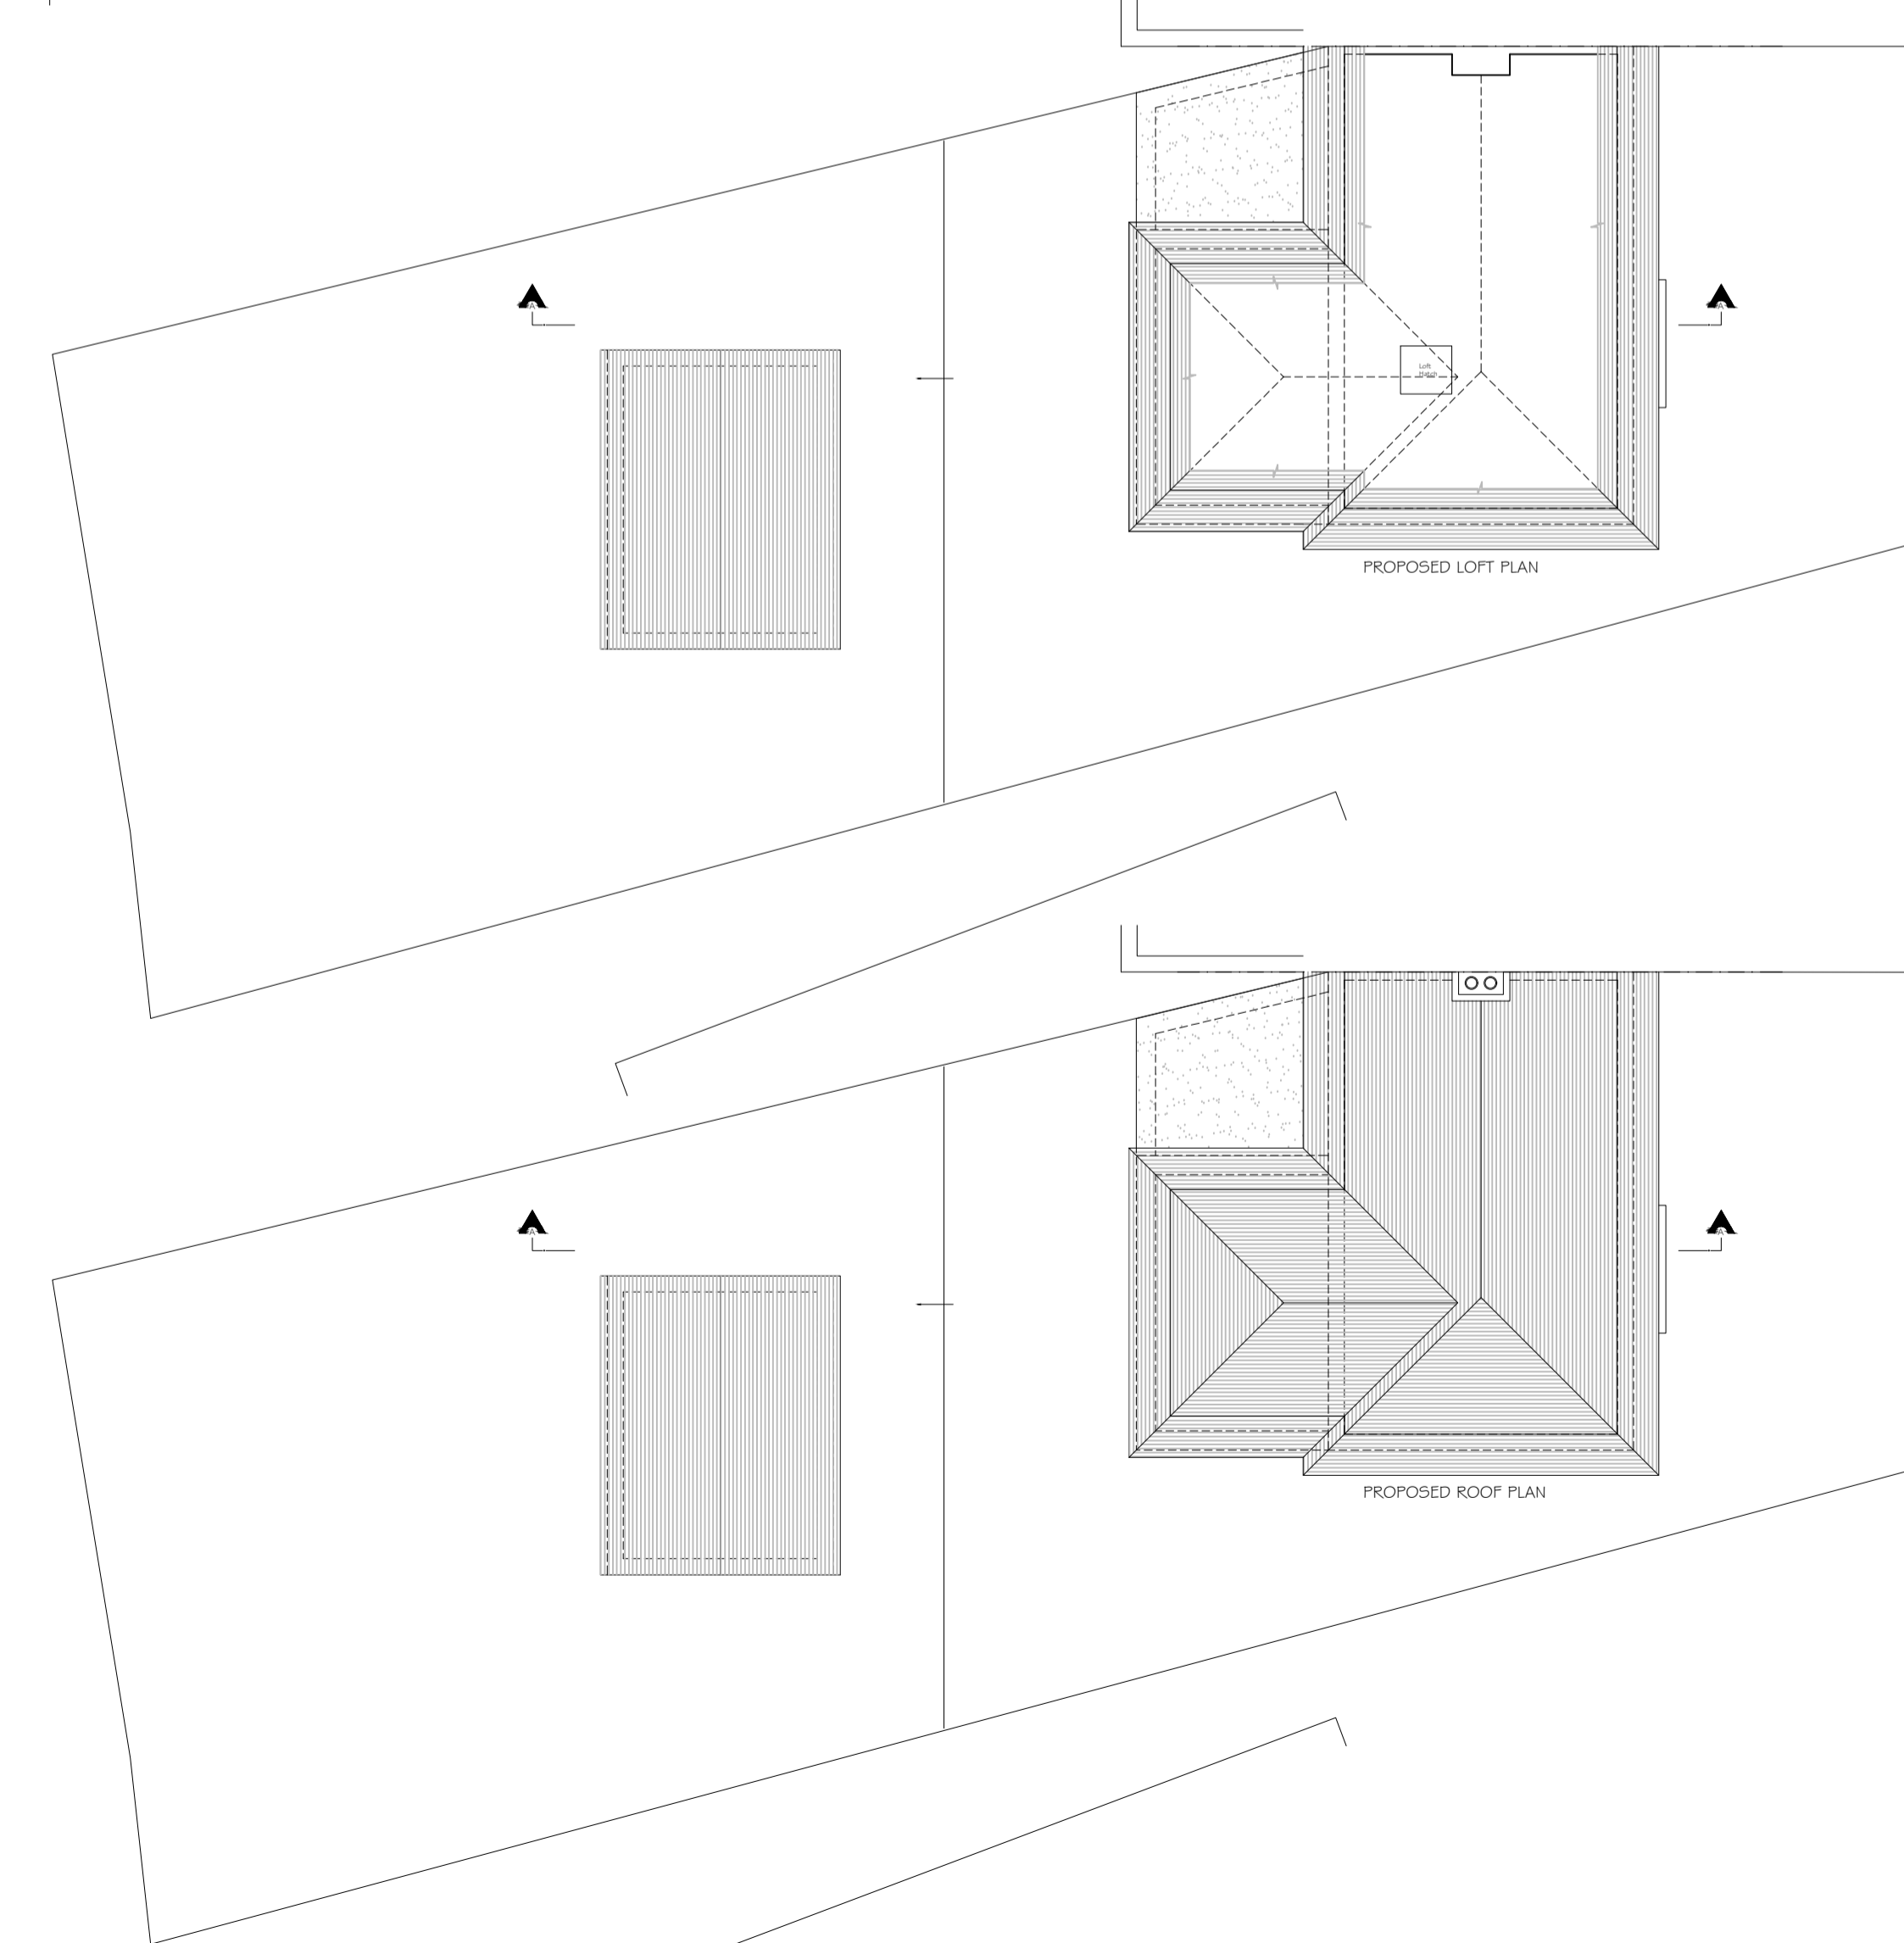

PROPOSED 1:50

0m .5m 1m 2m 3m 4m 5m
SCALE BAR IN METERS

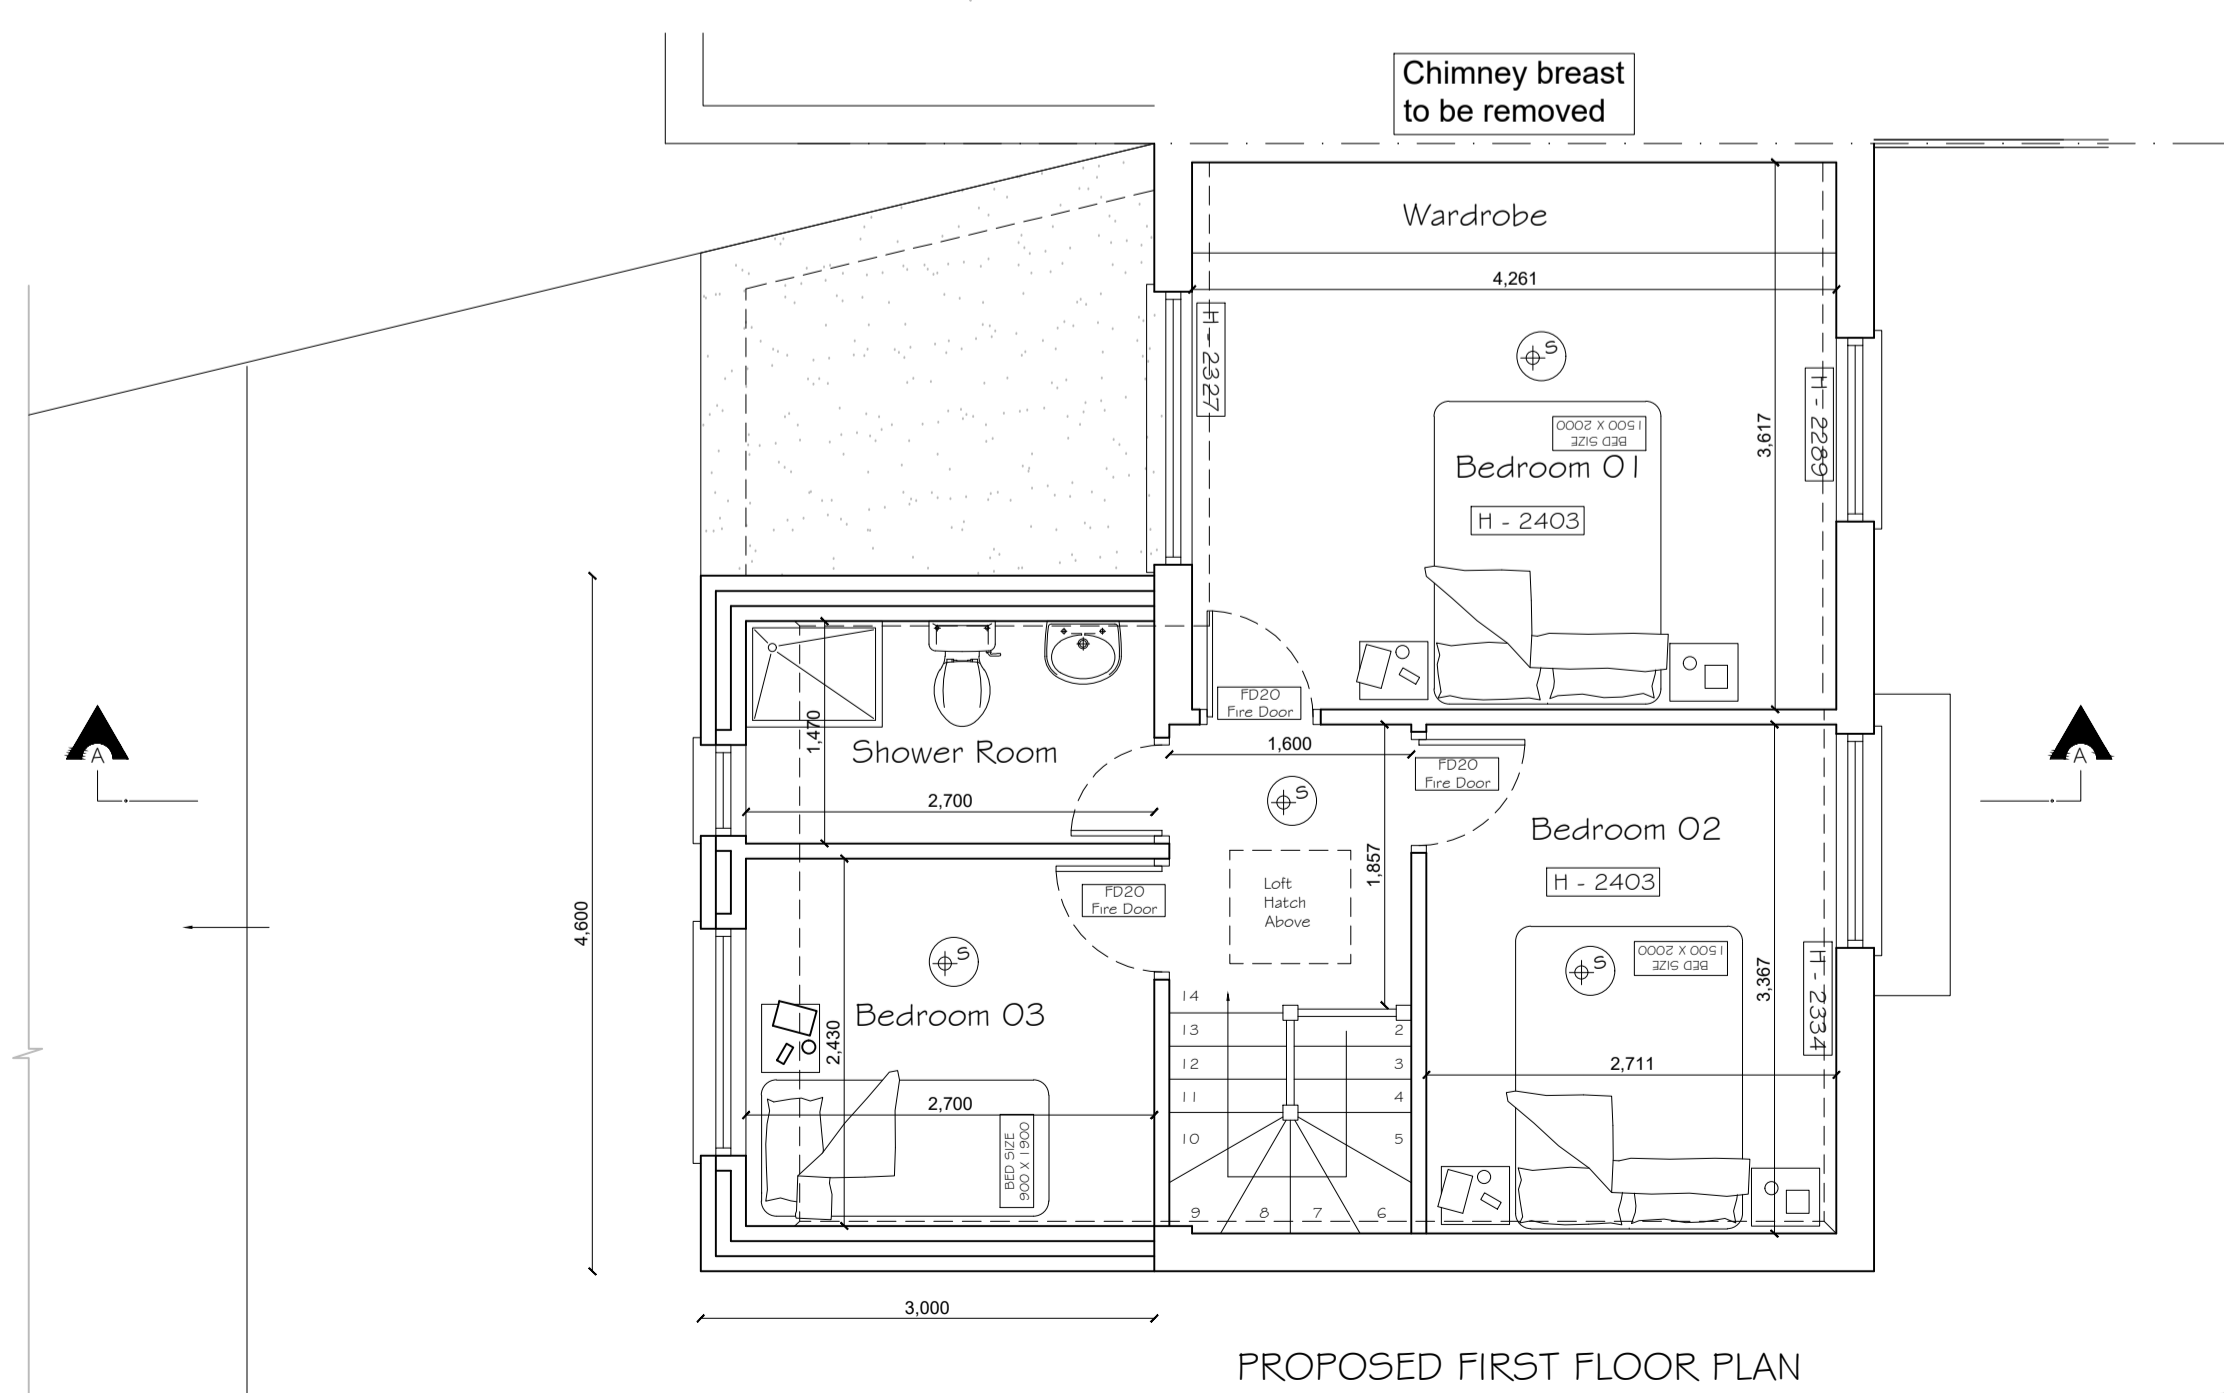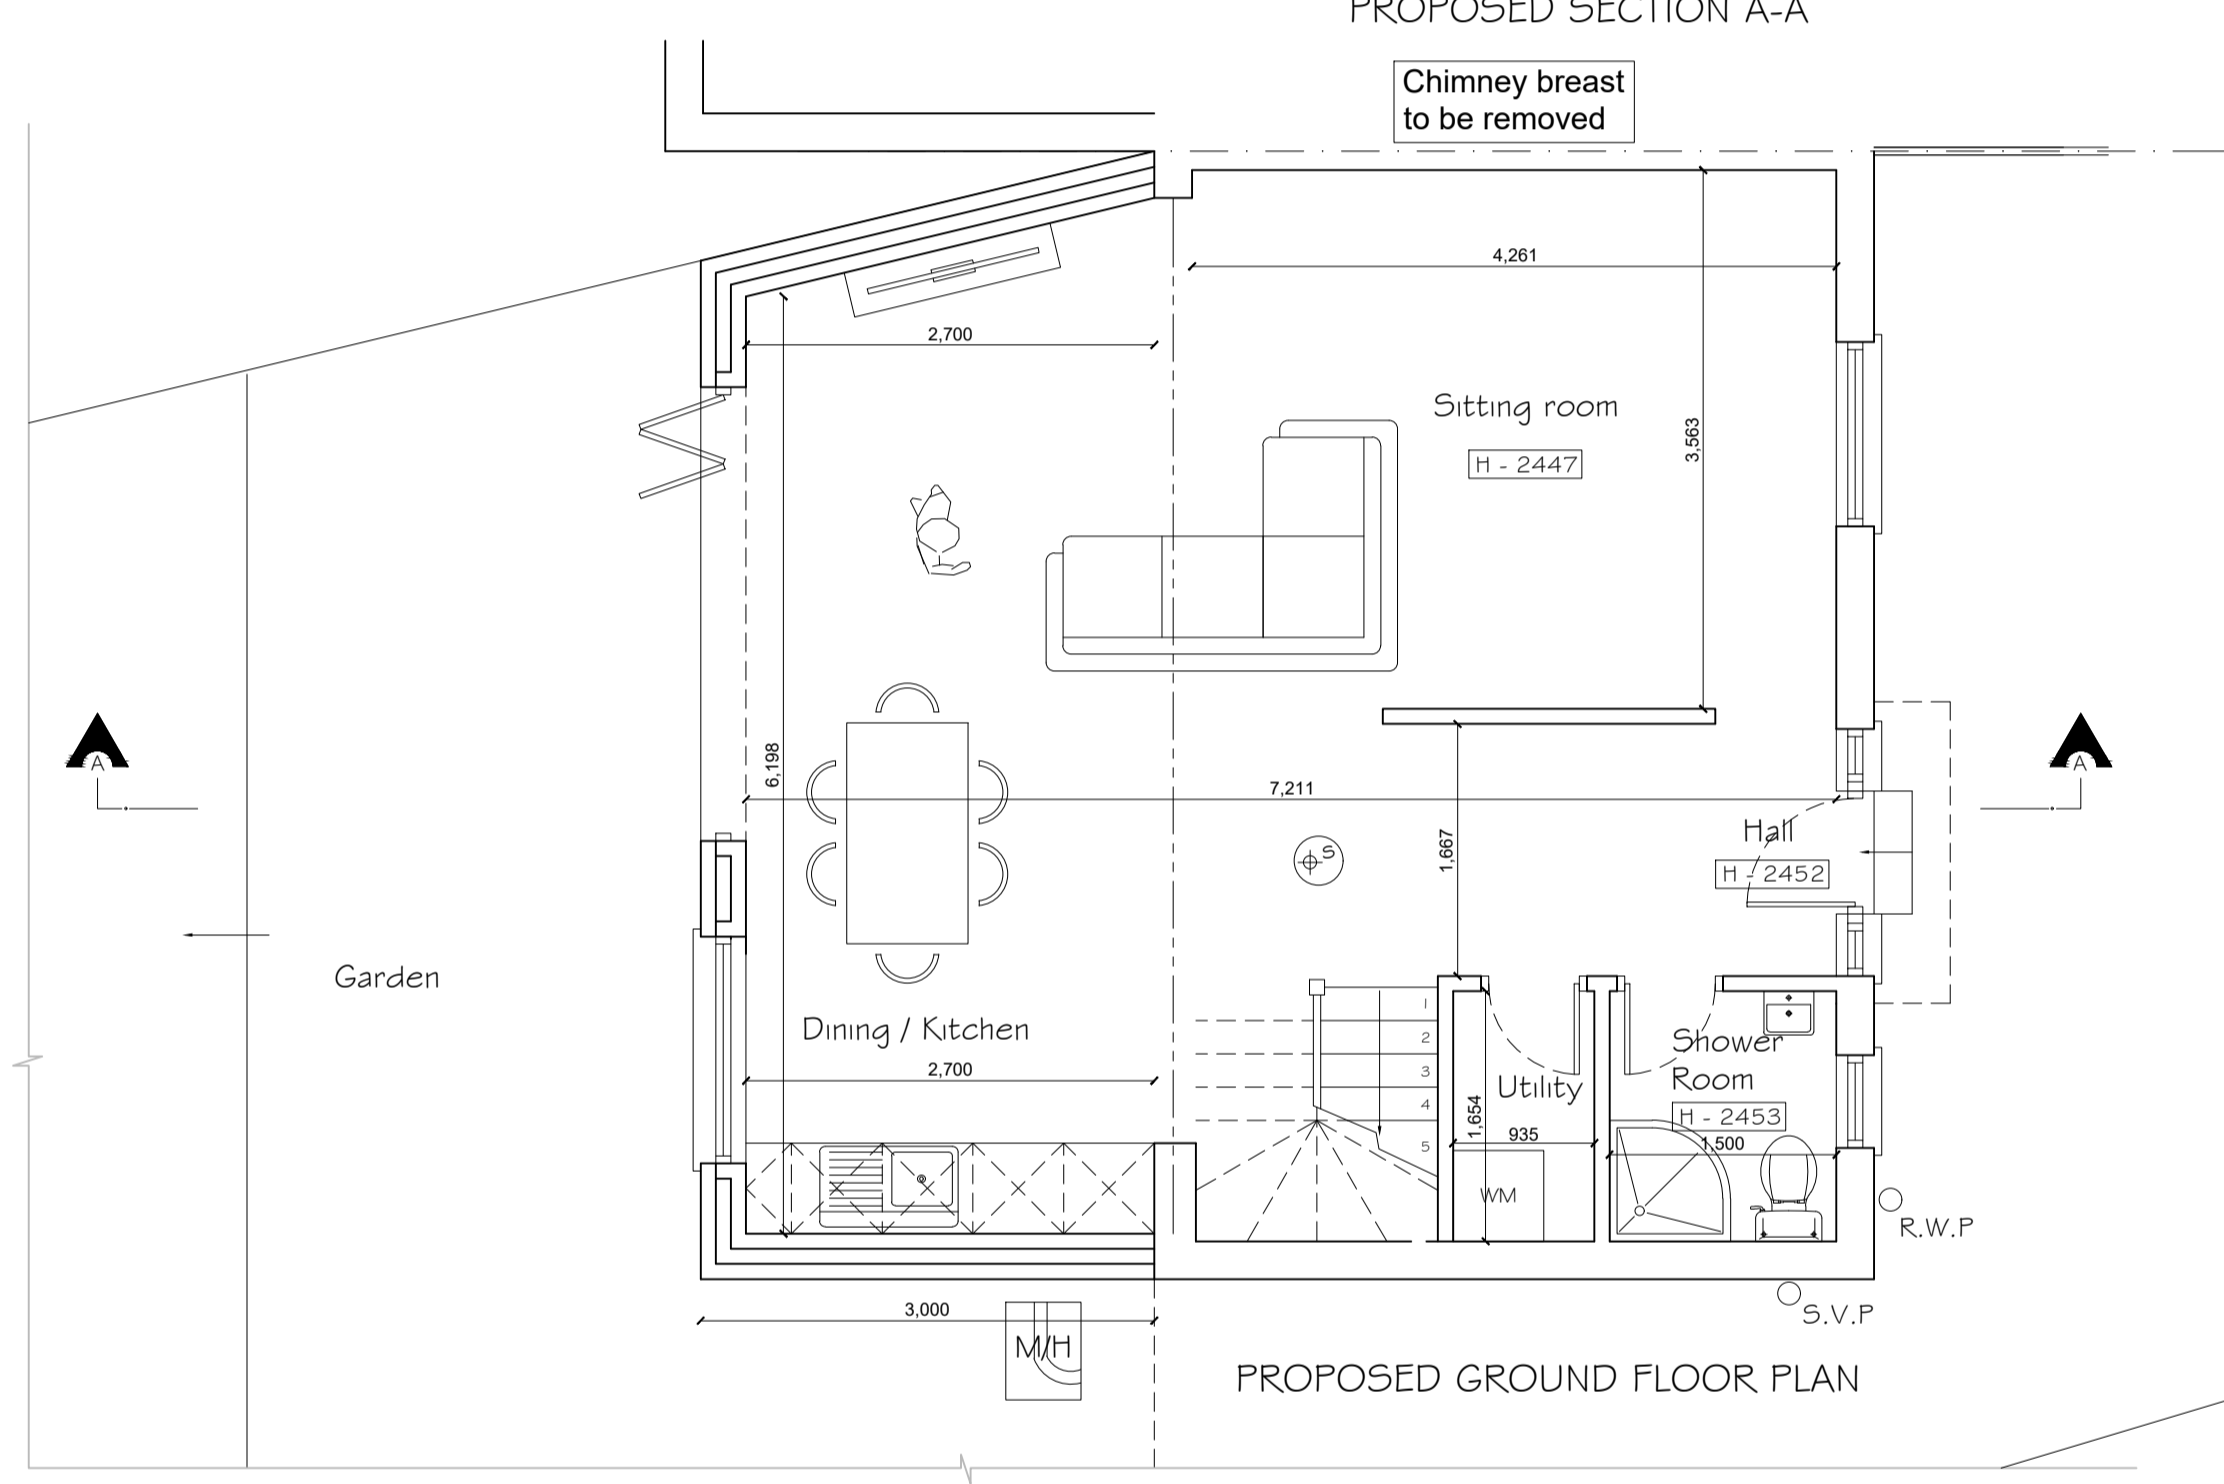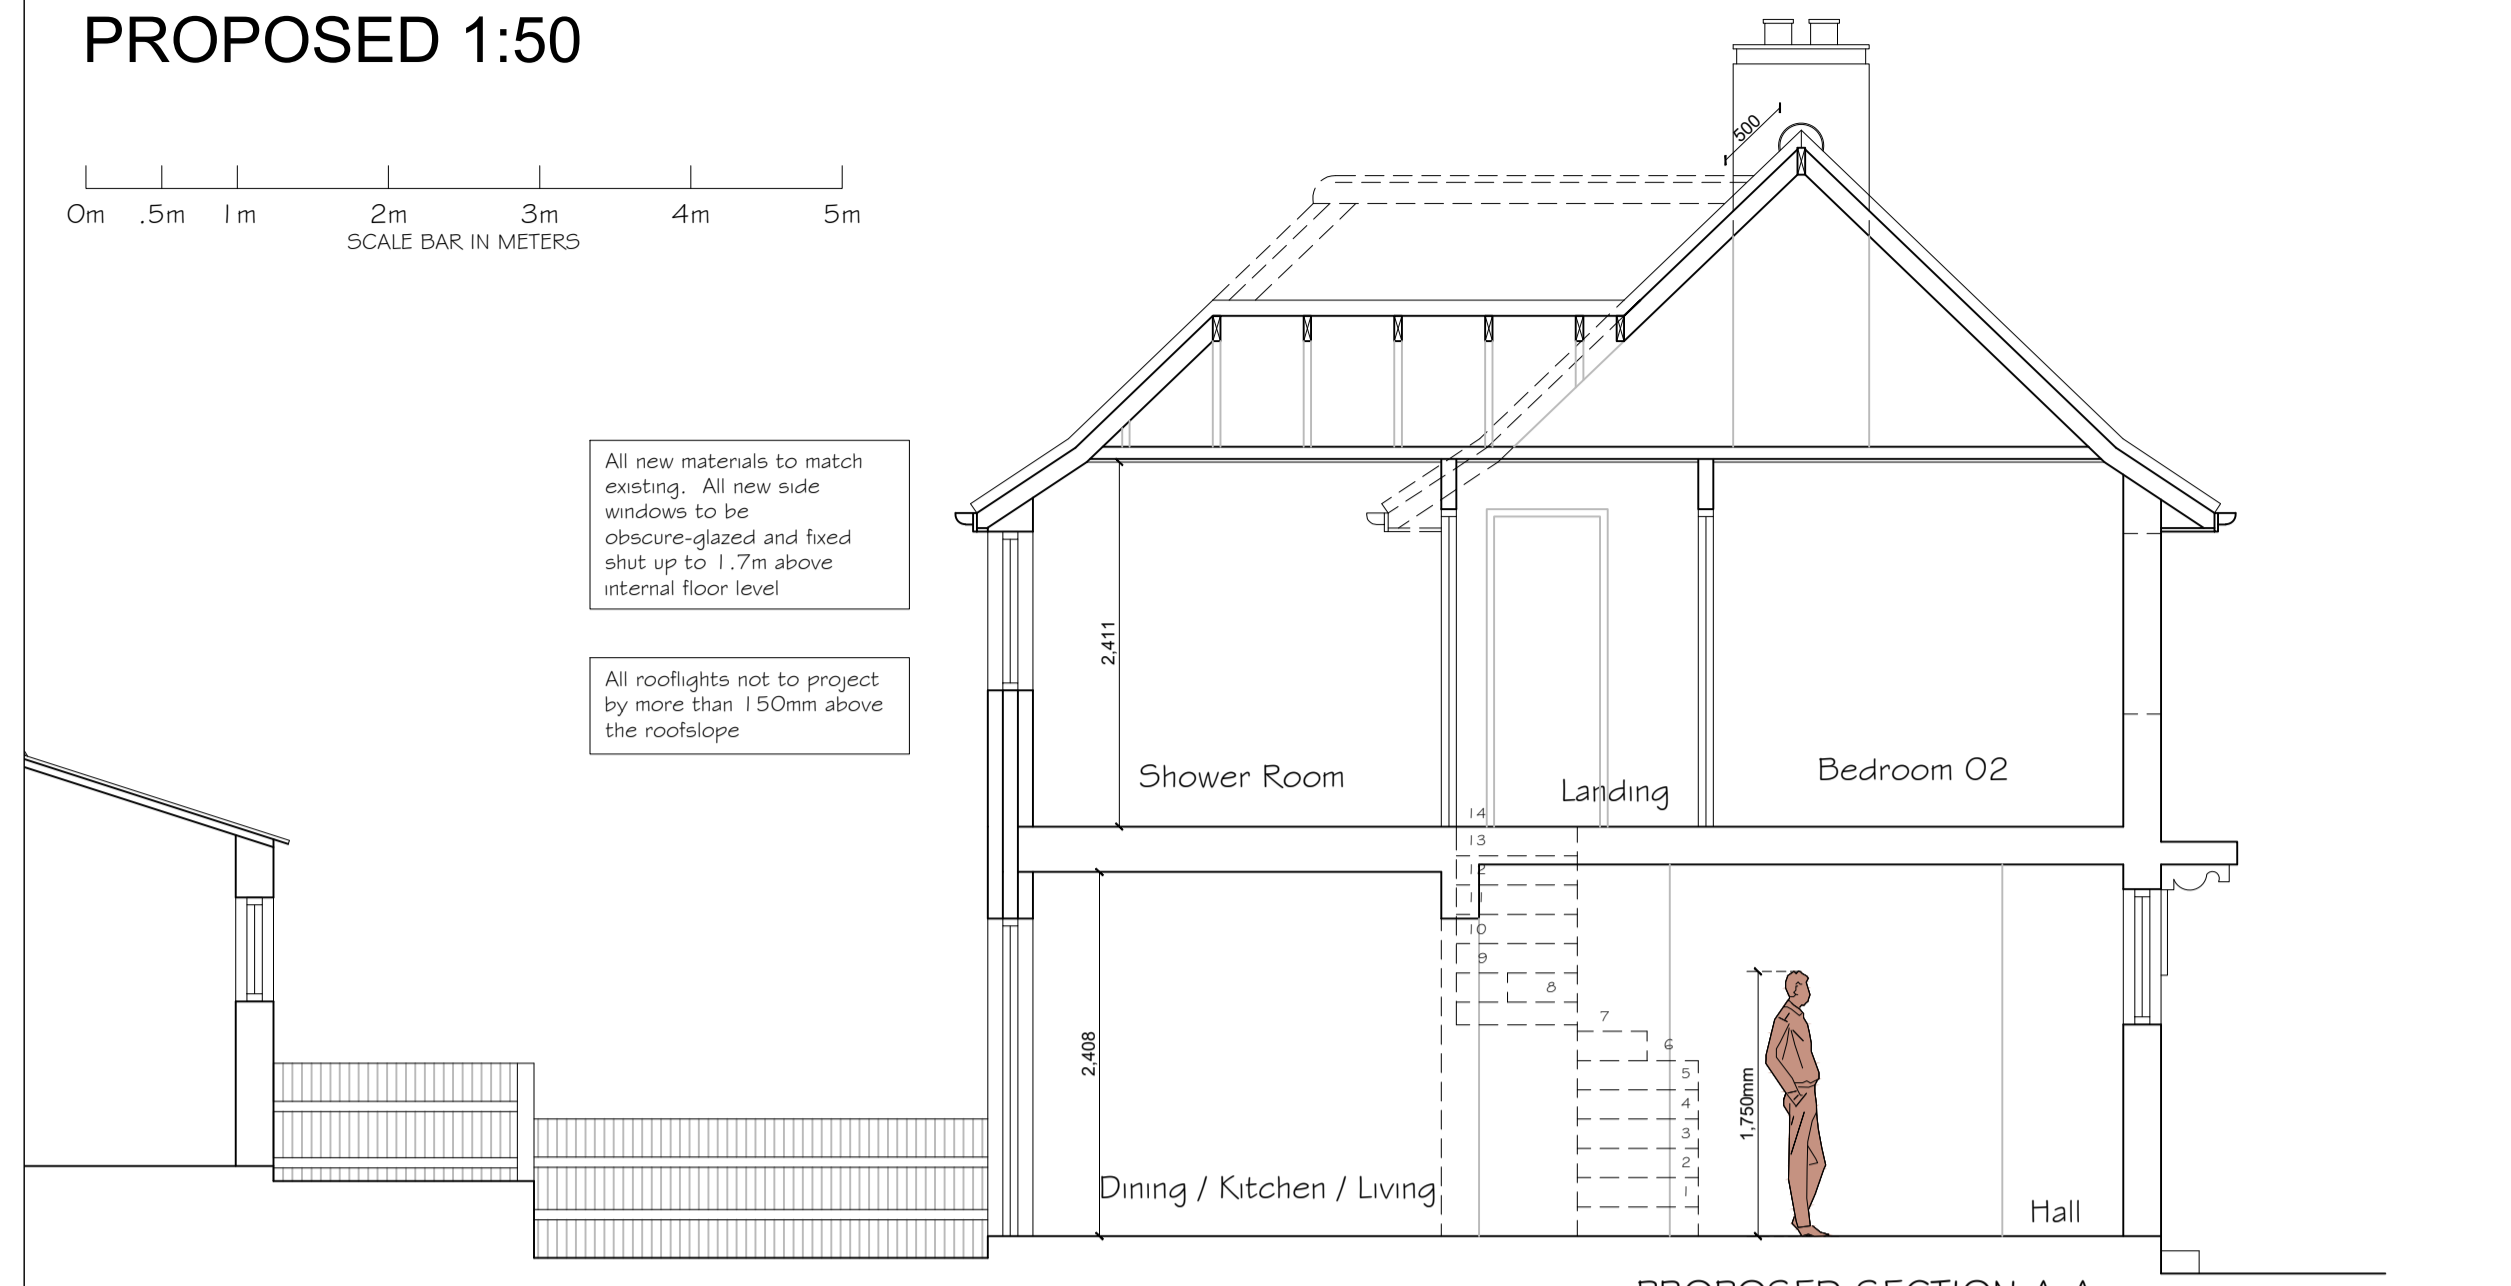

Copyright © Studio 136 Architects Ltd
This drawing which is the property of Studio 136 Architects Ltd is the subject of Intellectual Property Rights including copyright and design right and shall not be reproduced, copied, loaned or submitted to any other party without the written consent of Studio 136 Architects Ltd

Only figured dimensions to be taken. Any discrepancies to be reported to the Studio 136 Architects Ltd prior to setting out or ordering of any materials

studio 136 architects
© The Broadway, Wembley, Middlesex, HA9 8JT
Tel/Fax: 020 8907 7131 e-mail: info@studio136.co.uk

Project
GROUND & FIRST FLOOR EXTENSION AT
47 SWAN LANE
LONDON
N20 0PR

Client
MR. KUQI
47 SWAN LANE
LONDON
N20 0PR

Drawing Title
PROPOSED PLANS
SECTION & ELEVATIONS

Scale	Drawn	Checked	Authorised
1:100 / 1:50 @ A1			
	APRIL 2024	-	-

Drawing Number	Rev
ST_APR 24_47_SWA_003	B