

BLOCK PLAN SCALE 1:500


0m 5m 10m 15m 20m 25m 30m 35m 40m 45m 50m

SCALE BAR IN METERS




LOCATION PLAN SCALE 1:1250

0m 5m 10m 15m 20m 25m 30m 35m 40m 45m 50m
SCALE BAR IN METERS

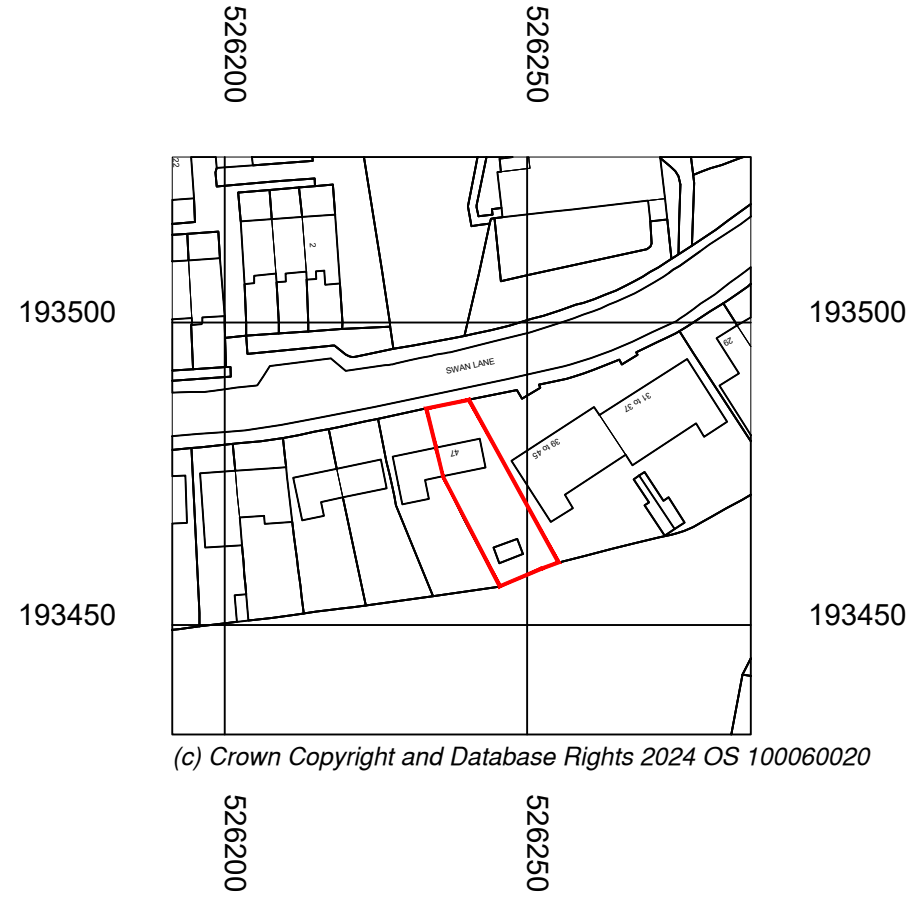

(c) Crown Copyright and Database Rights 2024 OS 100060020

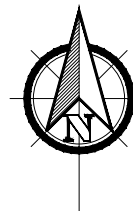

Copyright © Studio 136 Architects Ltd
This drawing which is the property of Studio 136 Architects Ltd is the subject of Intellectual Property Rights including copyright and design right and shall not be reproduced, copied, loaned or submitted to any other party without the written consent of Studio 136 Architects Ltd

Only figured dimensions to be taken. Any discrepancies to be reported to the Studio 136 Architects Ltd prior to setting out or ordering of any materials



Project
GROUND & FIRST FLOOR EXTENSION AT
47 SWAN LANE
LONDON
N20 0PR

Client
MR. KUJOI
47 SWAN LANE
LONDON
N20 0PR

Drawing Title
BLOCK PLAN AND
LOCATION PLAN

Scale 1:500/1:1250 @ A3	Drawn -	Checked -	Authorised -
	JANUARY 2024	-	-

Drawing Number	Rev
ST_APR 24_47 SWA_LP	-