




Rev No	Description	Rev Date
A	First issue for review	21.11.23
B	Plans altered	05.12.23
C	Planning issue	08.12.23
D	Minor amendment	11.12.23
E	Dormer 2 added	12.04.24

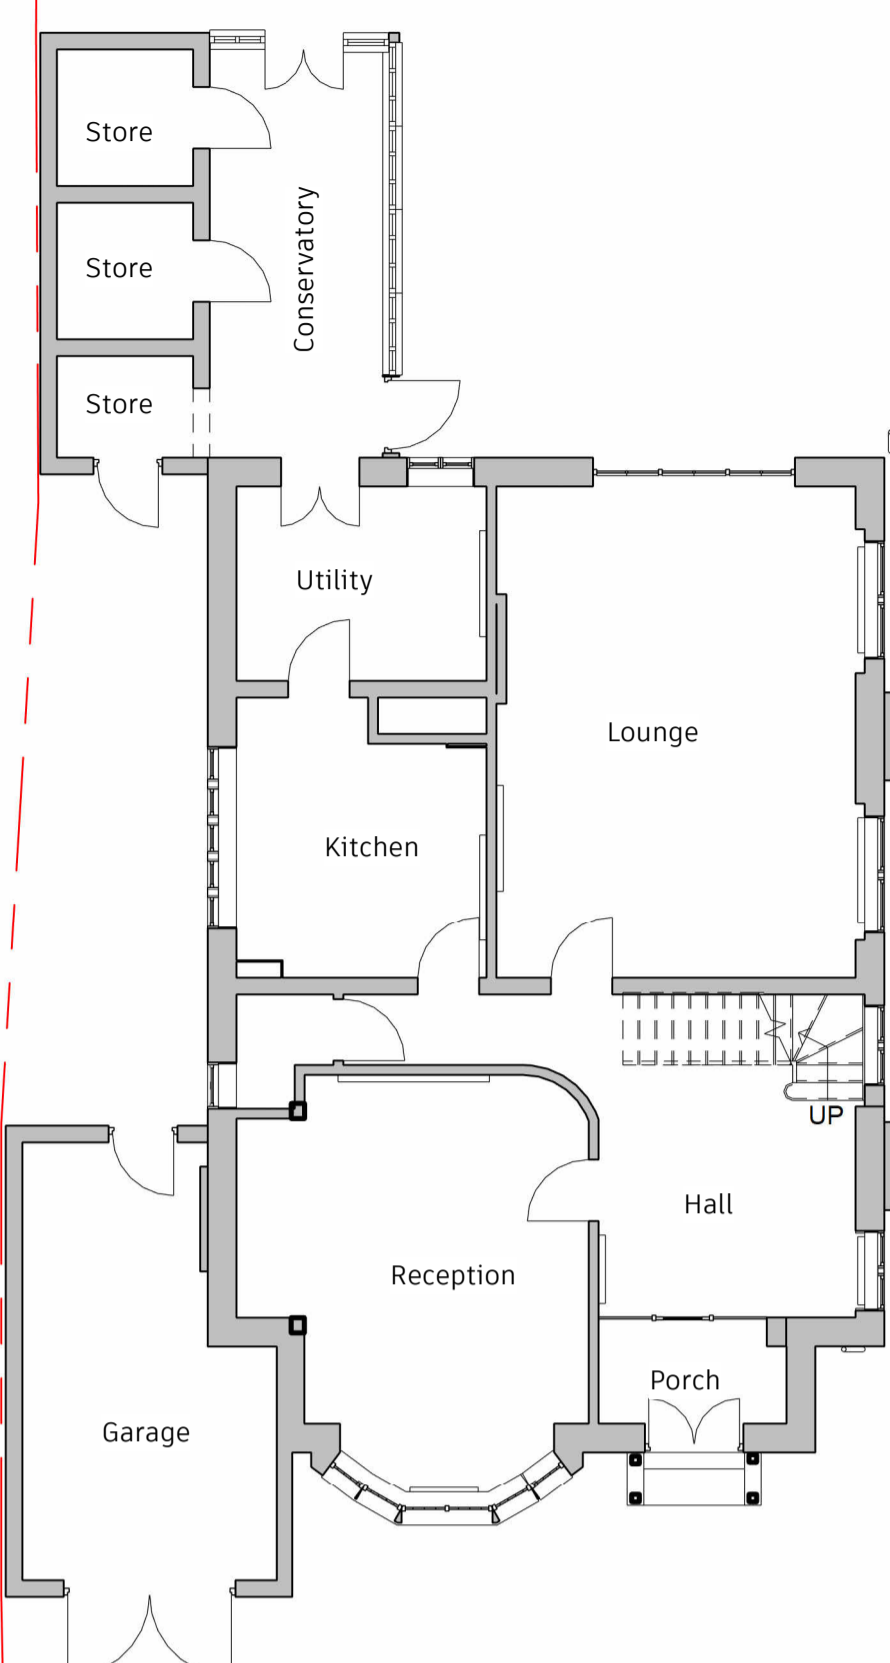


1 Ground floor - existing  
1 : 100

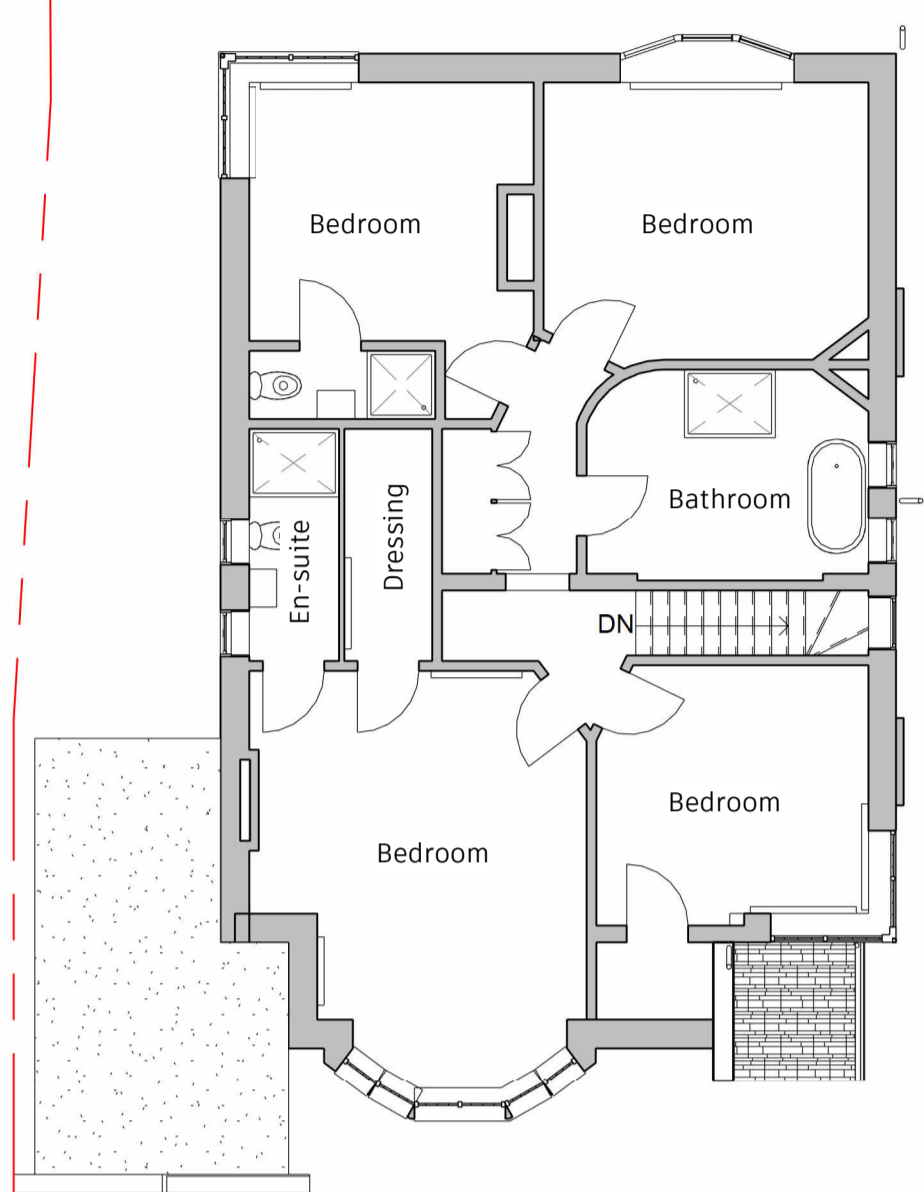


2 First floor - existing  
1 : 100

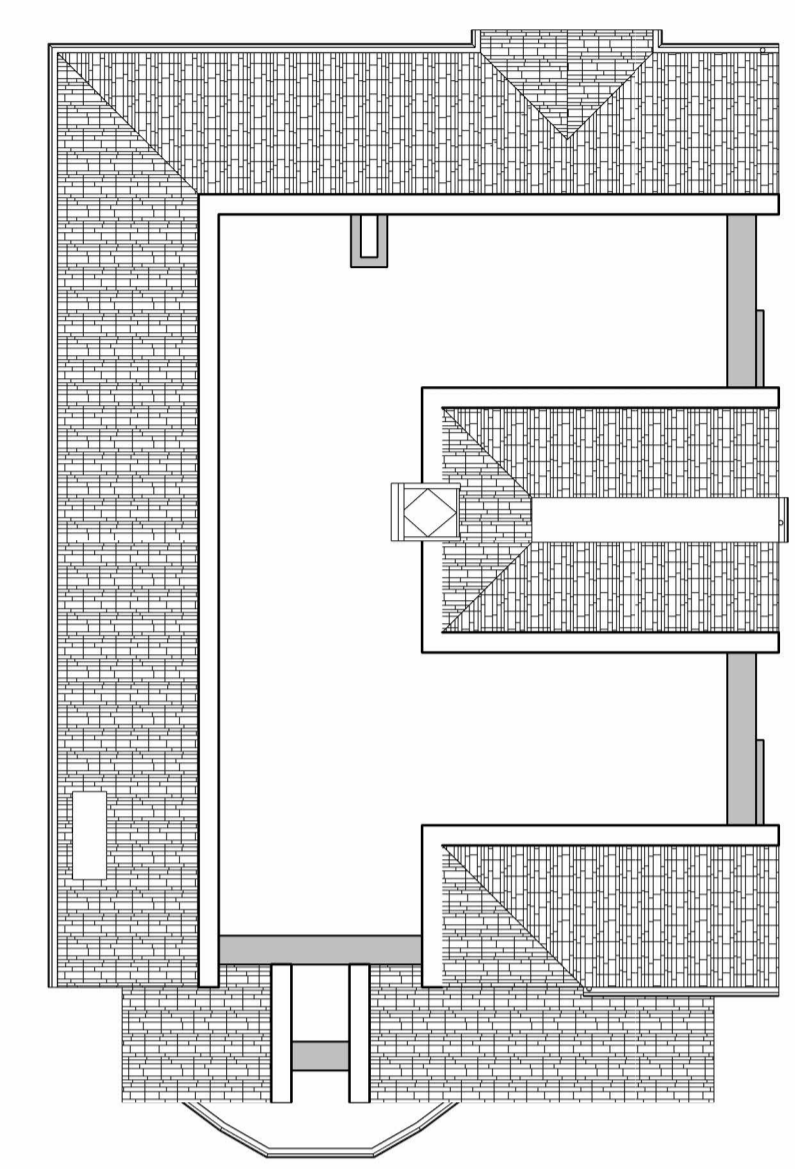


5 Loft - existing  
1 : 100

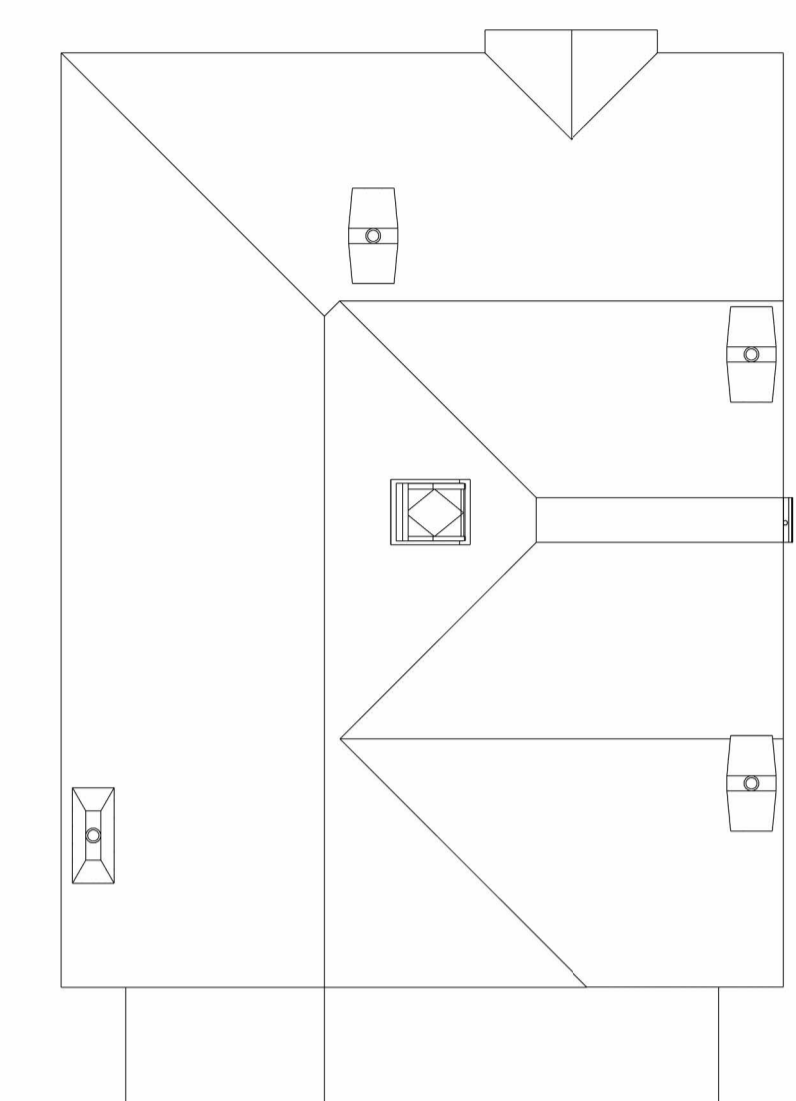


7 Roof - existing  
1 : 100

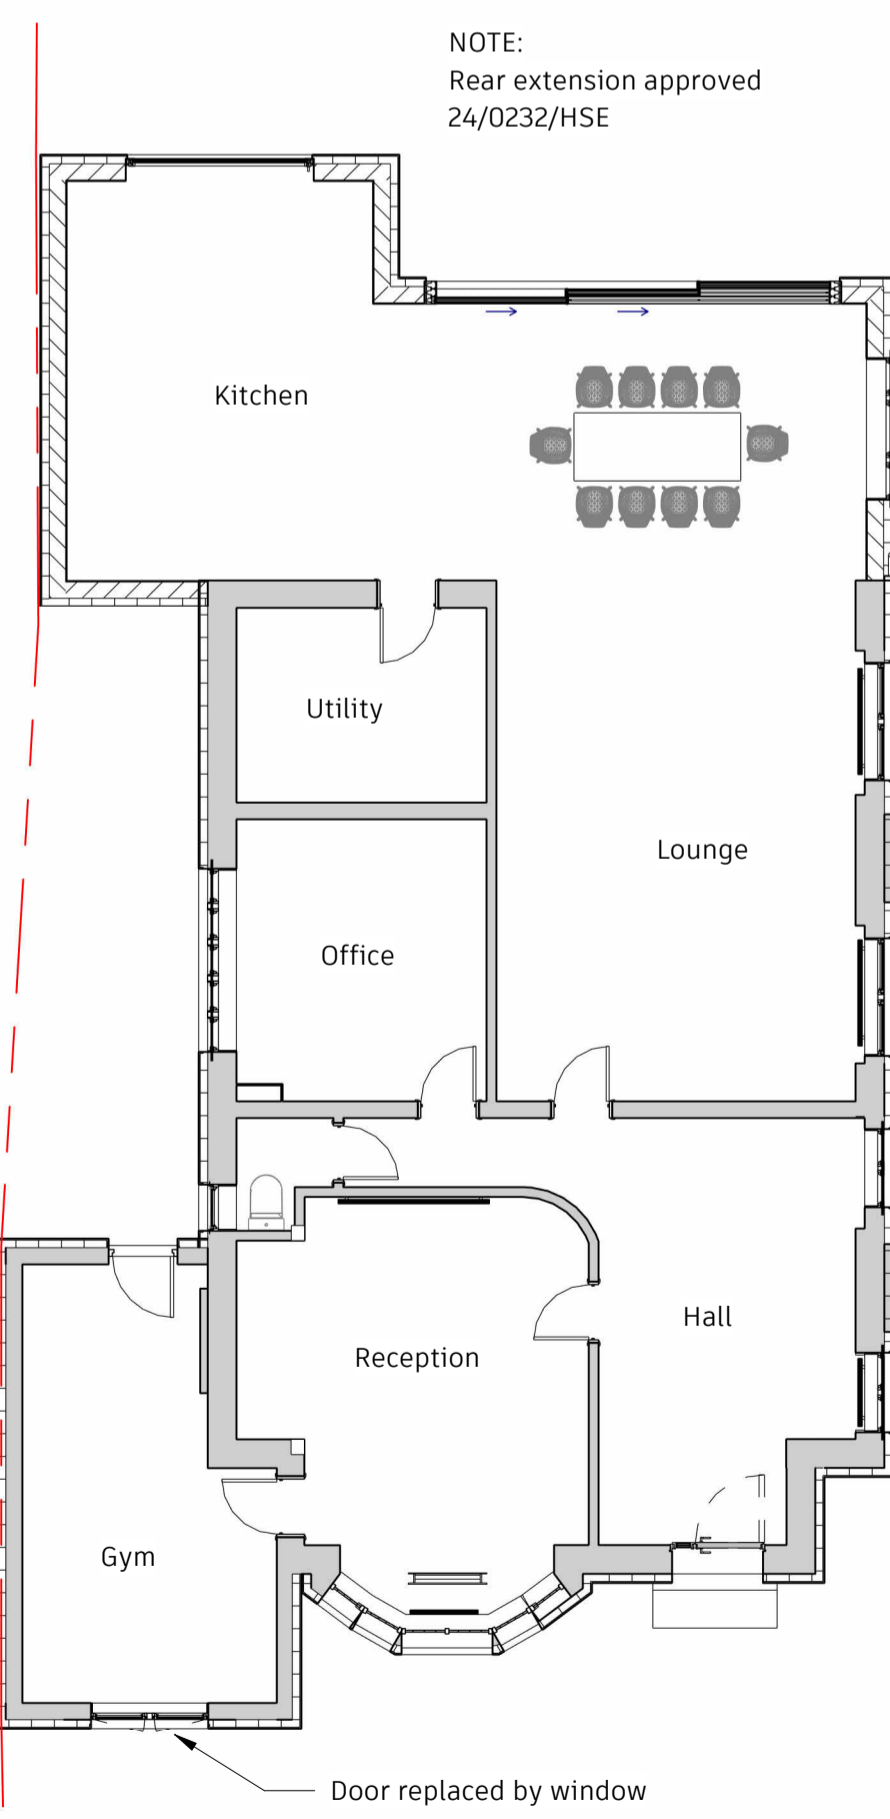


3 Ground floor - proposed  
1 : 100

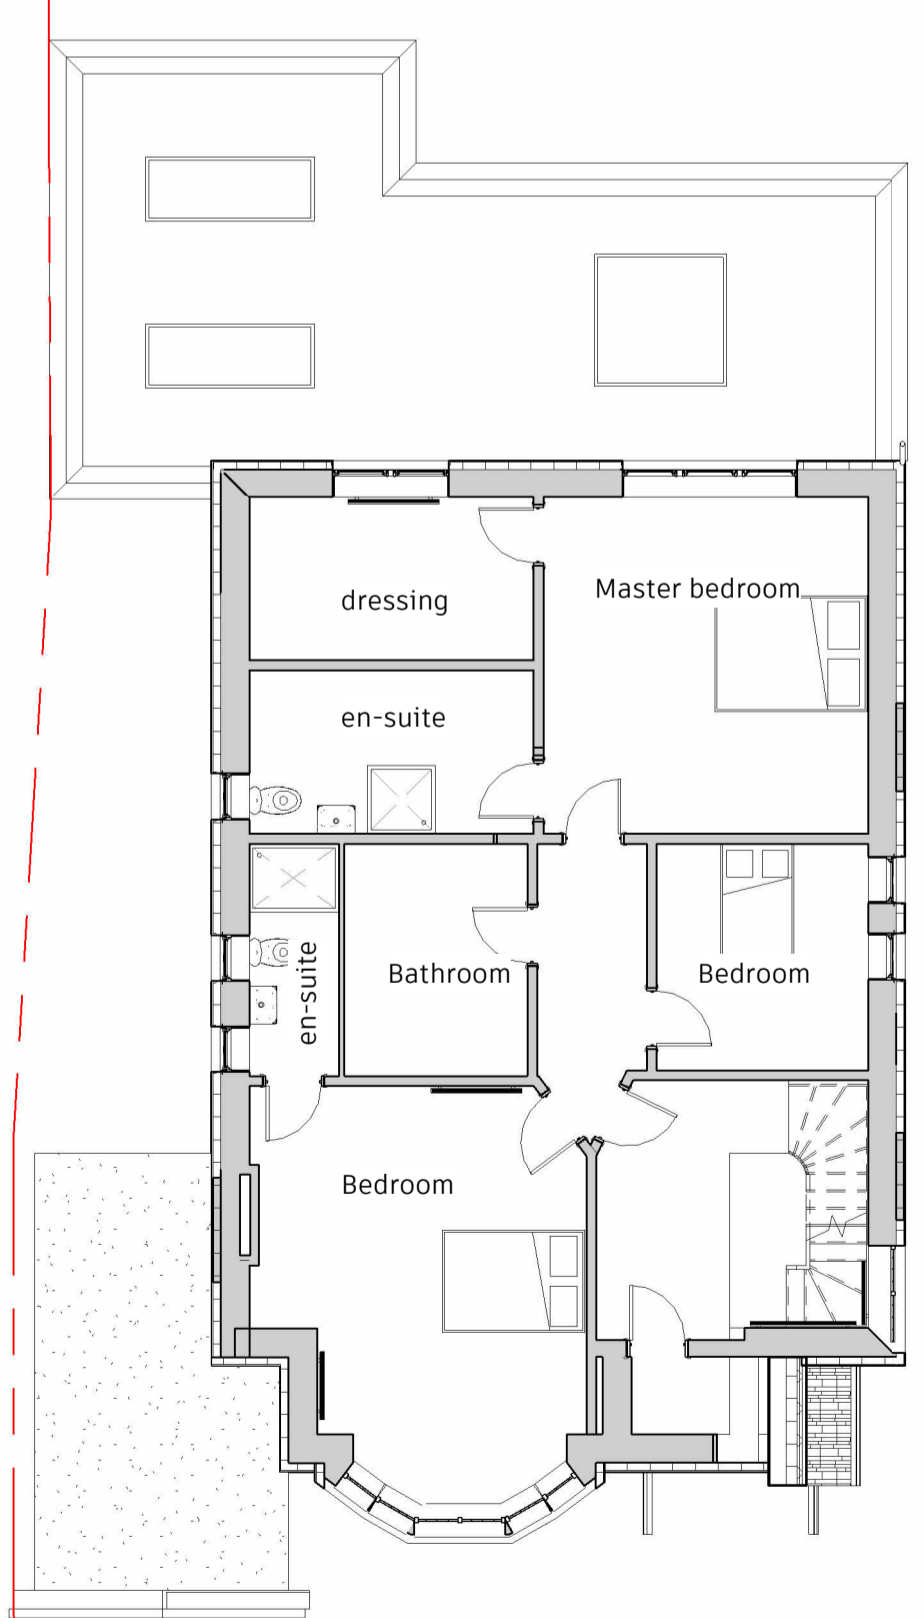


4 First floor - proposed  
1 : 100

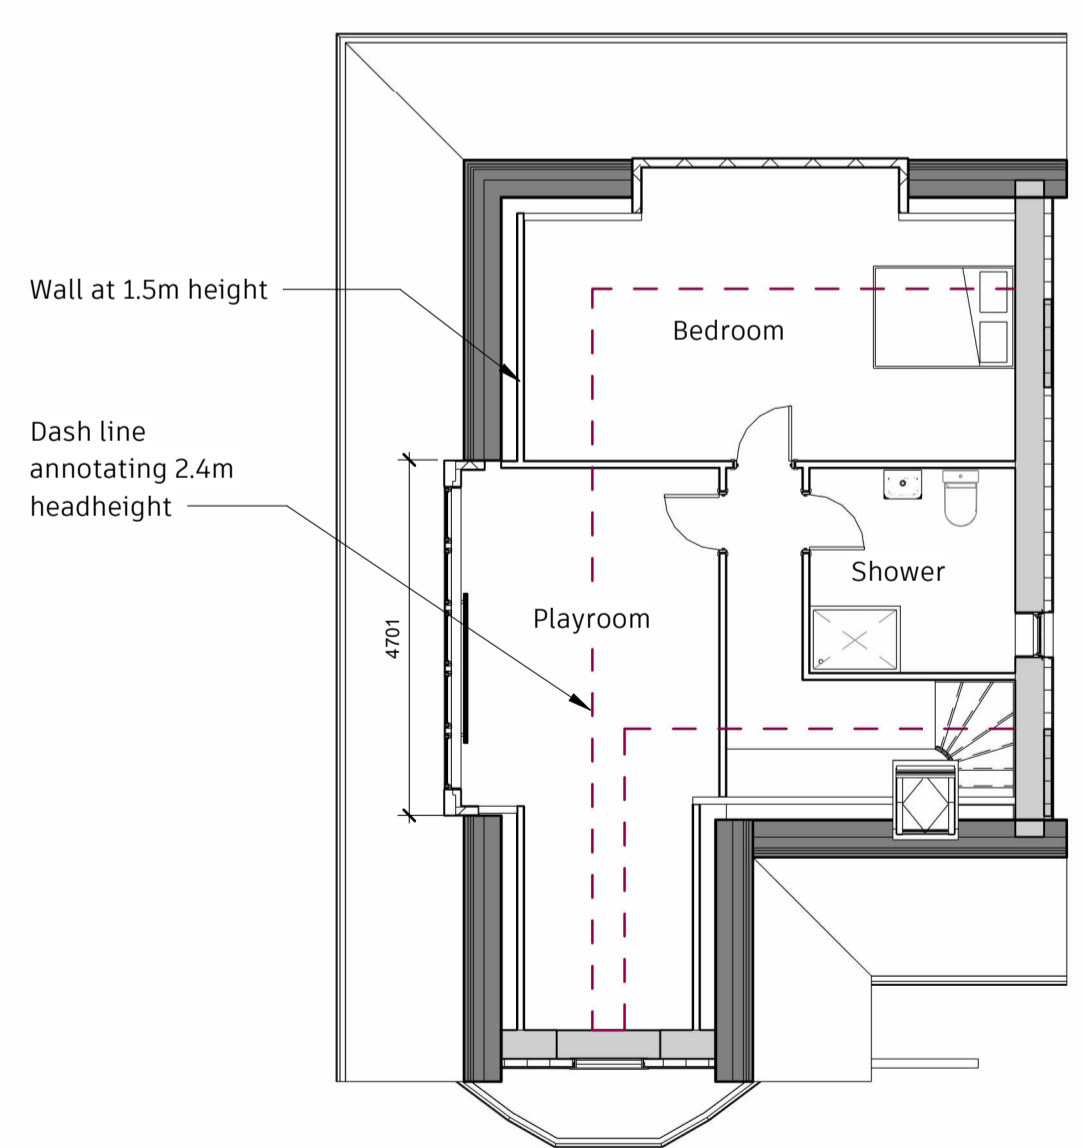

6 Loft - proposed  
1 : 100

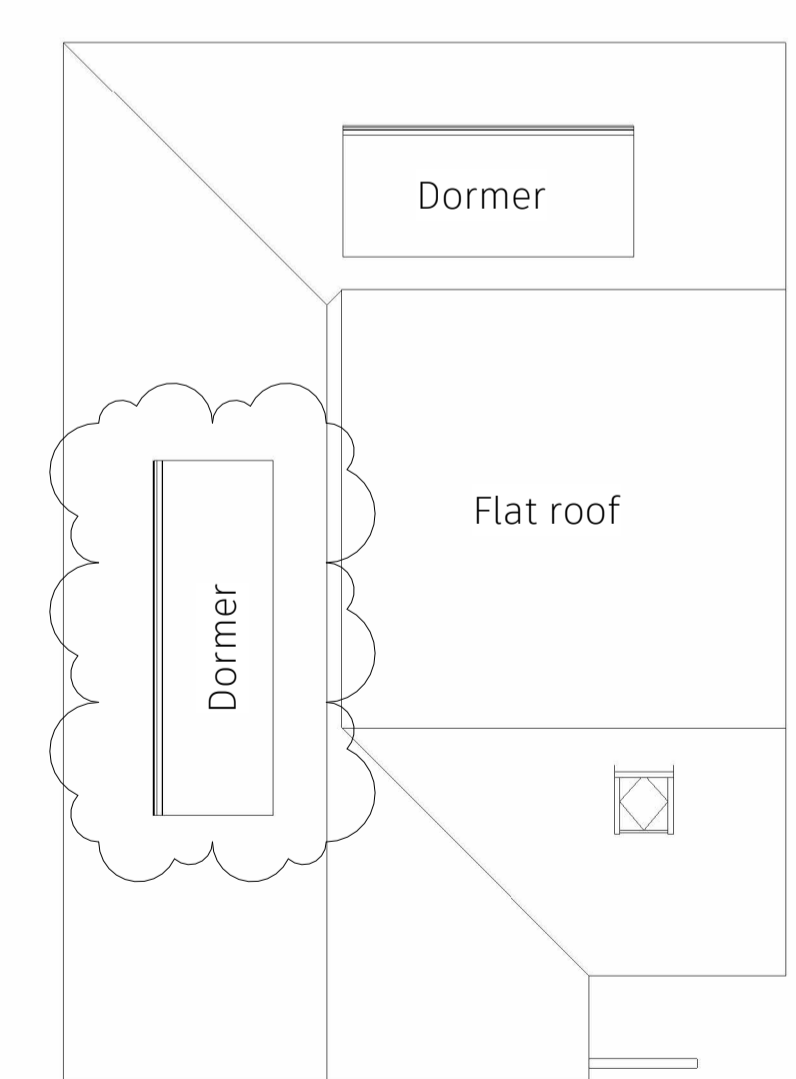

8 Roof - proposed  
1 : 100

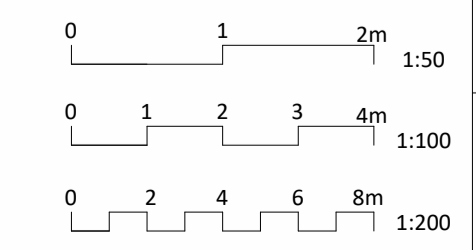

PROJECT TYPE  
Garage and Loft conversion

PROJECT ADDRESS  
197 Friern Barnet Lane, N20 0NN

DRAWING TITLE  
**EXISTING AND PROPOSED LAYOUTS**

info@avid-uk.com  
www.avid-uk.com

AWARD WINNING DESIGN  
CIAT

PROJECT NO  
PD\_L\_100

SCALE @ A1  
1 : 100

DRAWN BY  
MK

REVISION  
E