
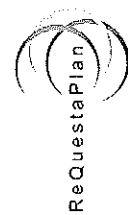
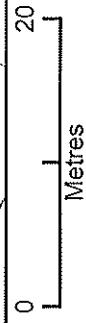


Summer House Proposed Extension

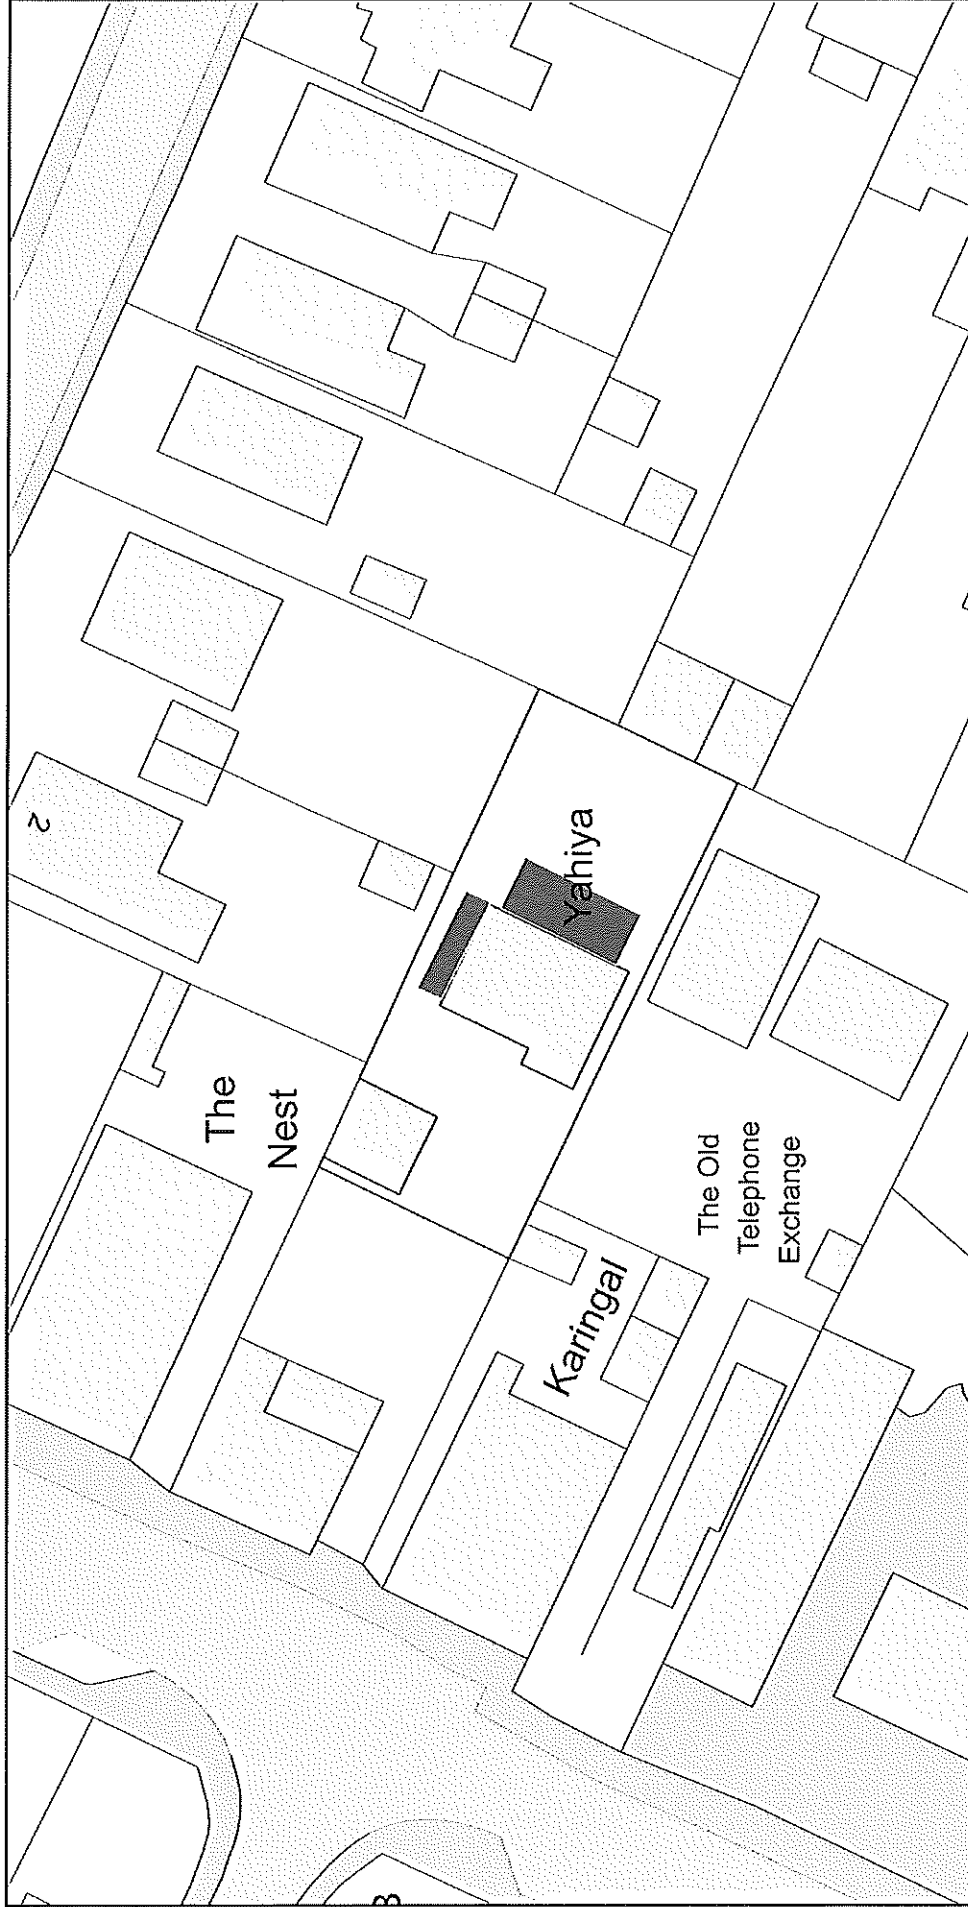

Plan Produced for: Caroline Sage
Date Produced: 30 Dec 2023
Plan Reference Number: TQRQM23364152358484
Scale: 1:500 @ A4

Dwg:002

© Crown copyright and database rights 2023 OS 100042766