


ORIGINAL SIZE OF THIS DRAWING IS A3

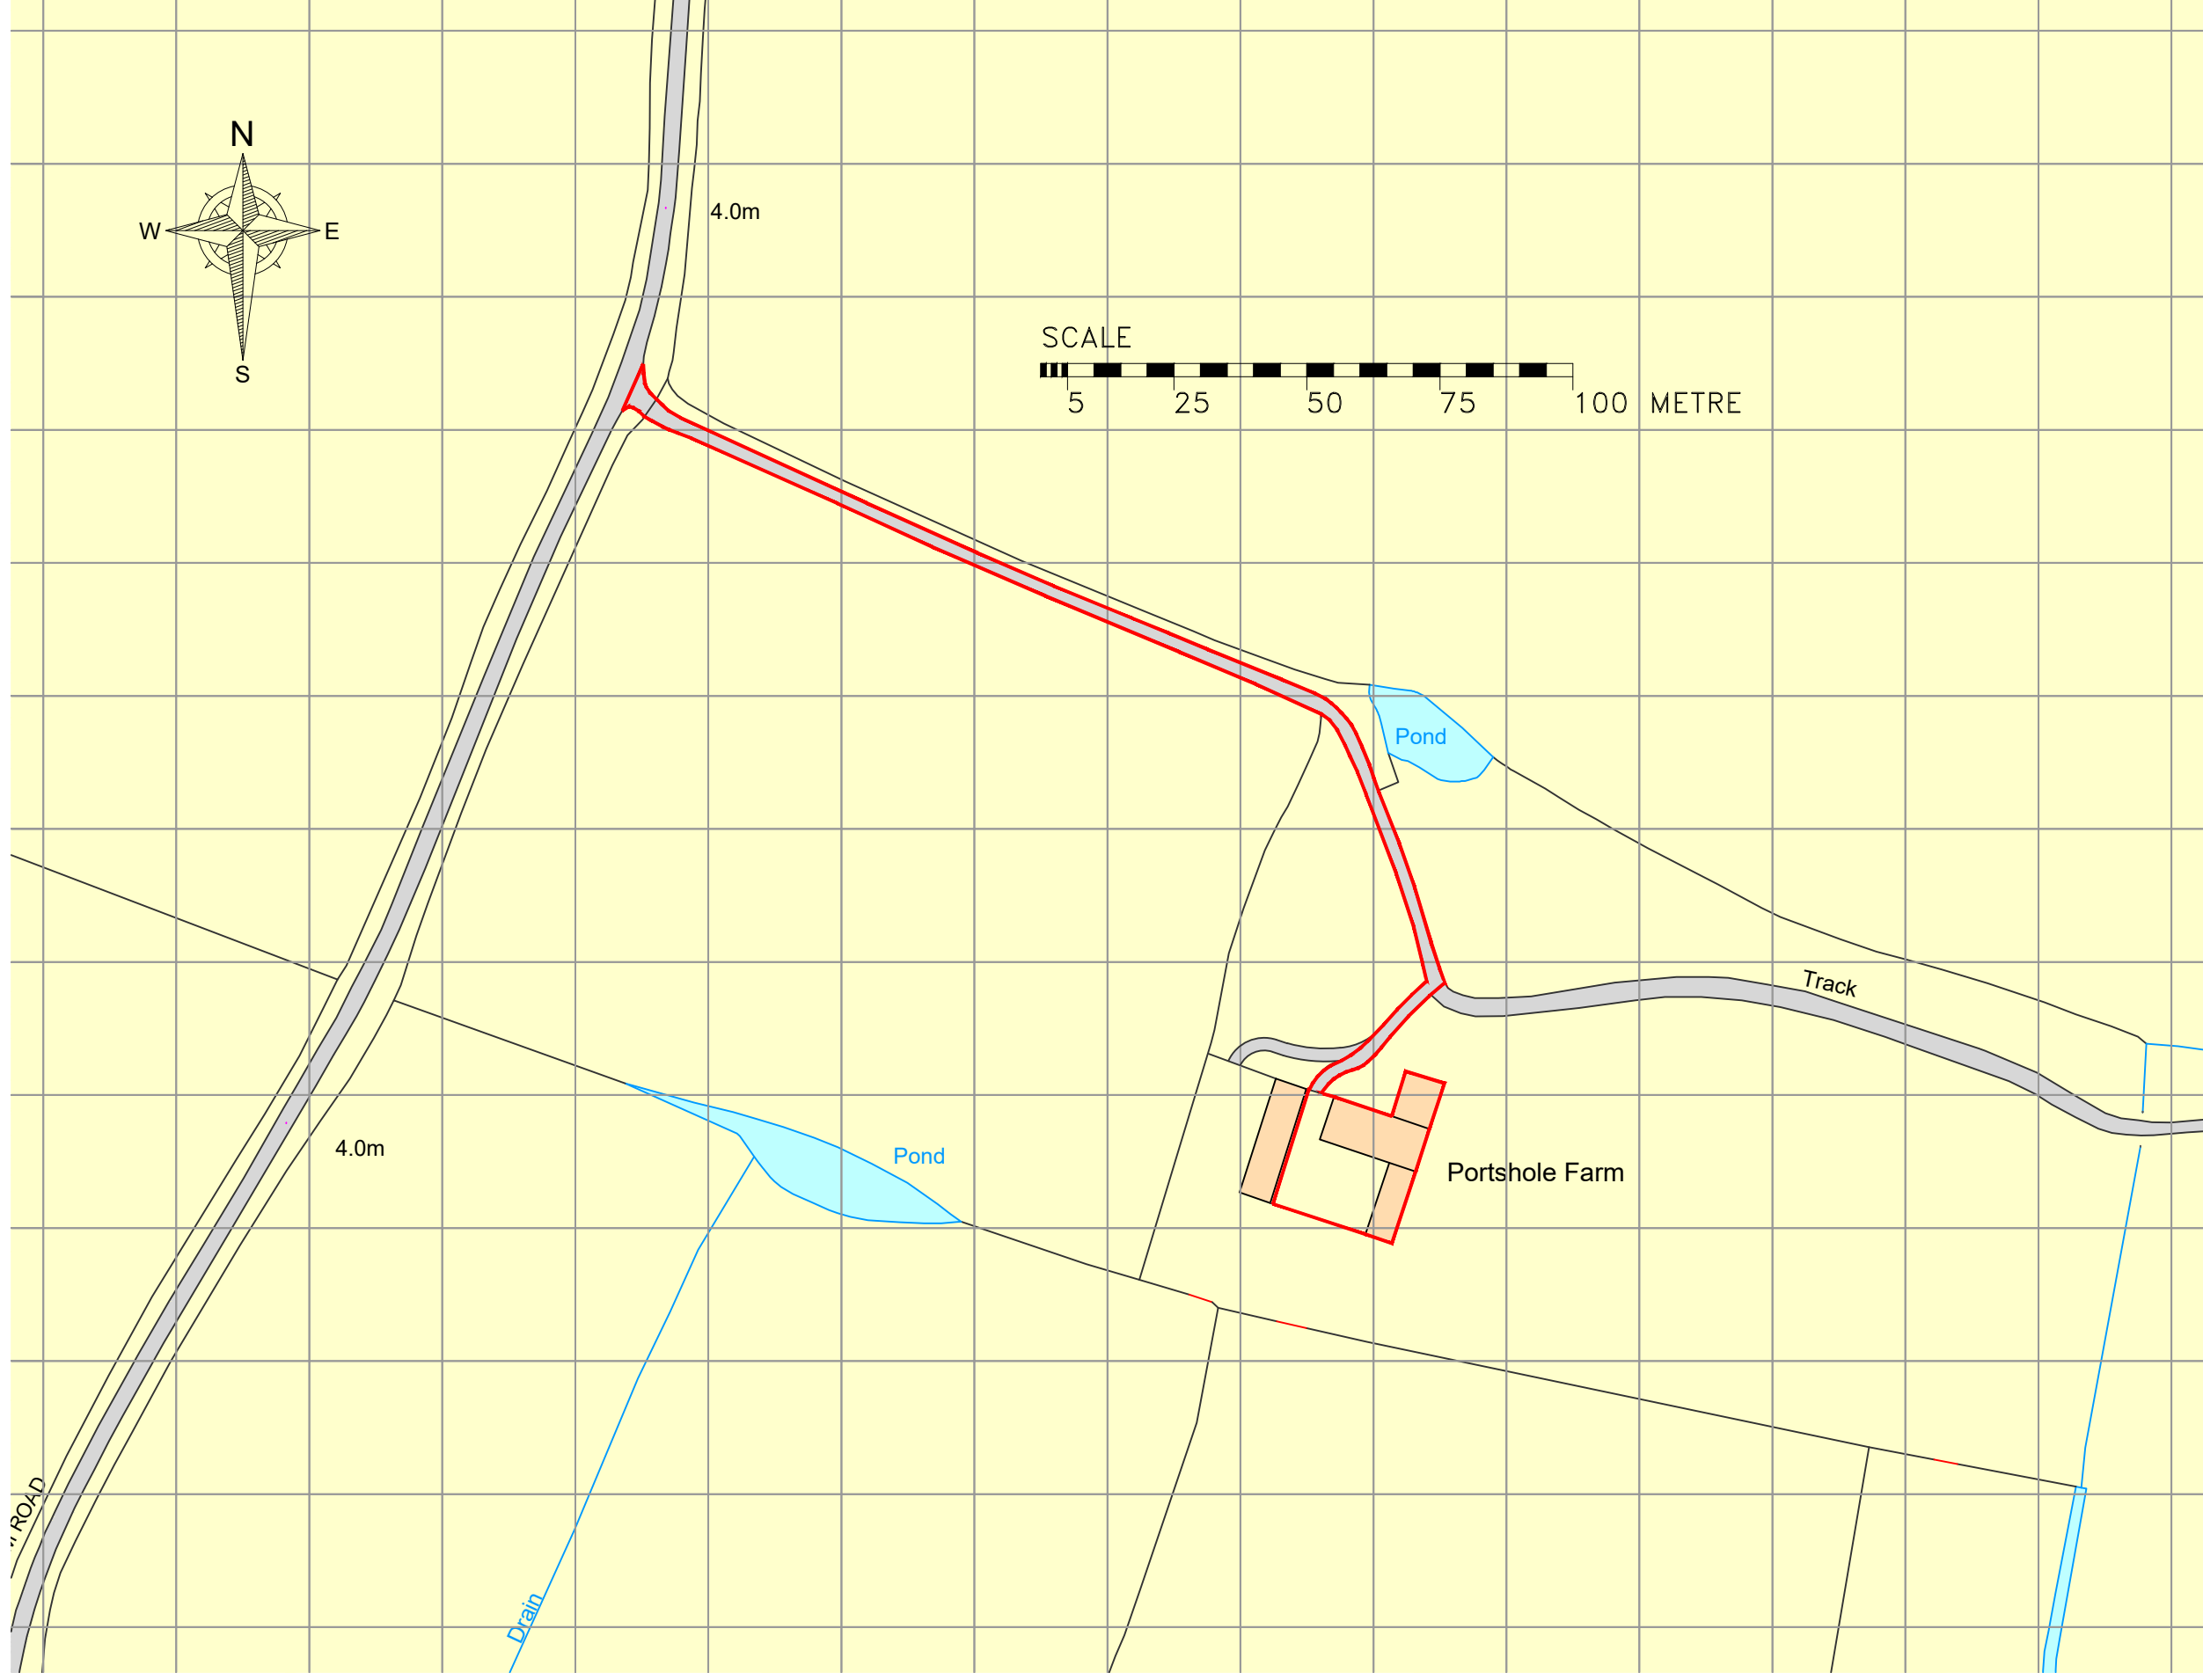

NOTES: 1. DO NOT SCALE FROM THIS DRAWING (EXCEPT FOR PLANNING APPLICATION PURPOSES). 2. ALL DIMENSIONS AND LEVELS TO BE CHECKED ON SITE BEFORE CARRYING OUT WORK.  
 3. ALL DISCREPANCIES TO BE REPORTED TO THE ARCHITECT BEFORE CARRYING OUT WORK. 4. READ WITH OTHER CONTRACT DOCUMENTS 5. IF IN DOUBT ASK.  
 COPY RIGHT & OWNERSHIP OF THIS DRAWING AND THE DESIGN OF THE BUILDING SHOWN ON THIS DRAWING IS VESTED IN THE ARCHITECTS WHOSE PRIOR WRITTEN  
 CONSENT IS REQUIRED FOR ITS USE, REPRODUCTION OR FOR COPYING TO ANY THIRD PARTY.

© COPYRIGHT - ALL RIGHTS RESERVED

PROJECT		Portshole Barn		CLIENT		Robert Sadler	
DRAWING TITLE		Location Plan		COMPUTER FILE NAME		DWG.DWG	
DRAWN		DH		ORIGINAL SIZE OF THIS DRAWING IS A3		DRAWING NUMBER	
CHECKED DATE		MB Feb 23		PROJECT NUMBER		1691	
SCALE - AS SCALE RODS		1:1250		ACTUAL DRAWING NUMBER		01	
DRAWN		DH		REVISION		A	
TRINITY, STRETTON, CHICHESTER, WEST SUSSEX, PO18 0LA, UNITED KINGDOM.				TEL. 01243 771166			

E-mail [michae@admarchitects.co.uk](mailto:michae@admarchitects.co.uk)  
 web site [www.admarchitects.co.uk](http://www.admarchitects.co.uk)

21.03.23 | DATE  
 A | REV.

Boundary red line indicated.  
 REVISIONS