


Ordnance Survey (c) Crown Copyright 2024. All rights reserved. Licence number 100022432

SITE LOCATION PLAN
(1:1250 SCALE)

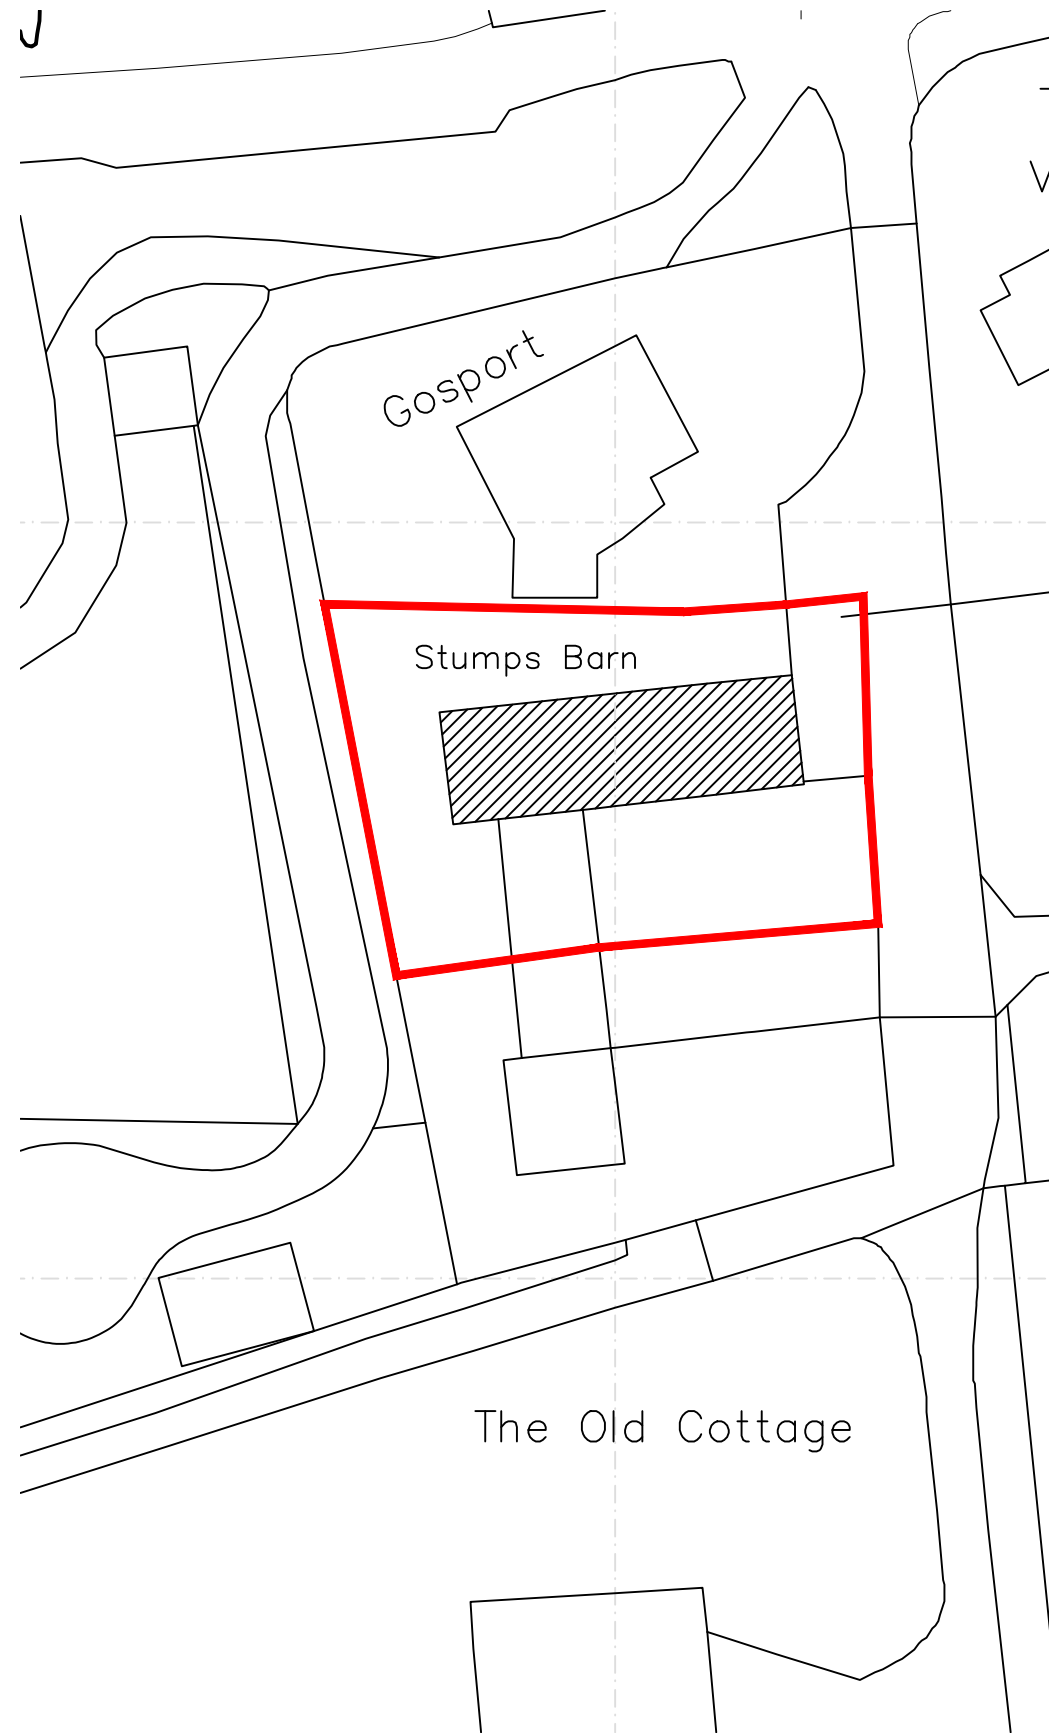

NOTES
WRITTEN DIMENSIONS TO BE TAKEN IN PREFERENCE TO SCALE, AND ARE TO BE CHECKED ON SITE PRIOR TO COMMENCING WORK. THIS DRAWING IS TO BE READ IN CONJUNCTION WITH ALL OTHER DOCUMENTS RELATING TO THIS PROJECT. ANY DISCREPANCIES ARE TO BE REFERRED IMMEDIATELY TO THE PROJECT DESIGNER. THIS DRAWING IS COPYRIGHT, AND SHOULD NOT BE USED OR REPRODUCED WITHOUT PERMISSION. IT IS THE CONTRACTOR'S RESPONSIBILITY TO ENSURE COMPLIANCE WITH THE BUILDING REGULATIONS.

BLOCK PLAN
(1:500 SCALE)

REV	DESCRIPTION	DATE
	PROJECT 'STUMPS BARN', STUMPS LANE, BOSHAM, CHICHESTER W SUSSEX PO18 8QJ	

DRAWING TITLE
SITE LOCATION & BLOCK PLANS

SCALE	DRAWN BY	DATE
1:500@A3 1:1250@A3	SKW	MAR 2024
DWG NO	1322/02	REV. -

Unit 3b Woodhorn Business Centre
Woodhorn Lane
Oving Chichester
West Sussex PO20 2BX
Tel 01243 774764
www.sloaneandbrown.co.uk

