



Reproduced from the Ordnance Survey map with the permission of the Controller of Her Majesty's Stationary Office. Crown copyright of Gerald Moore RIBA.  
Licence No: 100041472

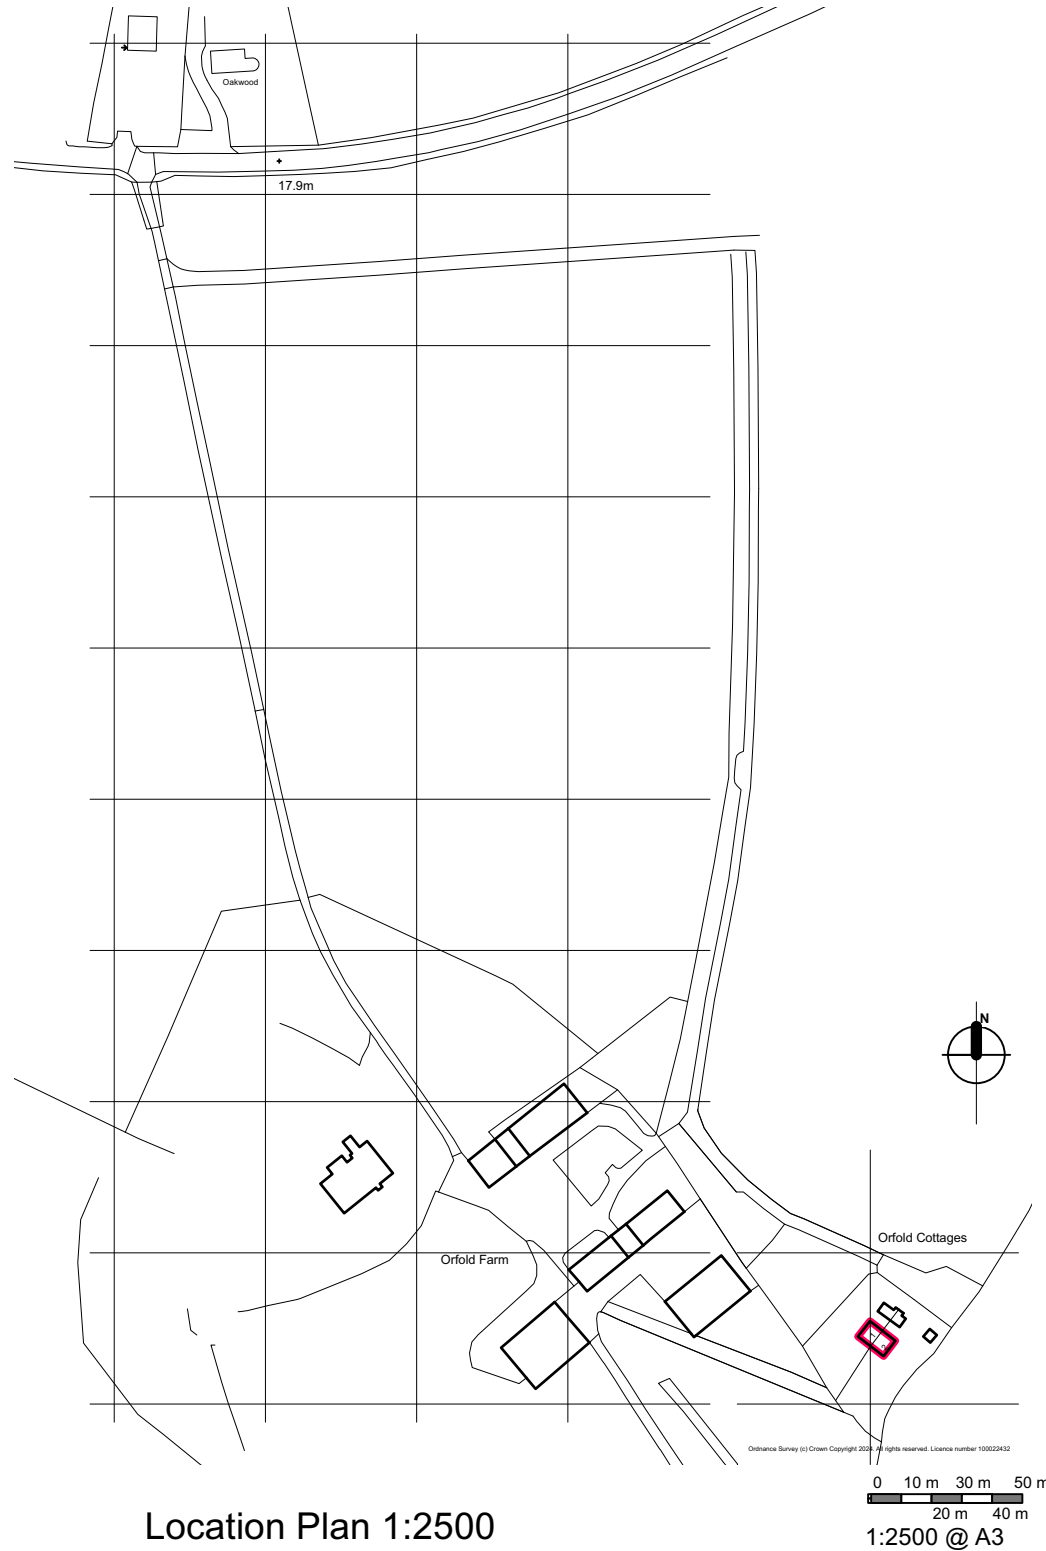

Reproduced from the Ordnance Survey map with the permission of the Controller of Her Majesty's Stationary Office. Crown copyright of Gerald Moore RIBA.  
Licence No: 100041472

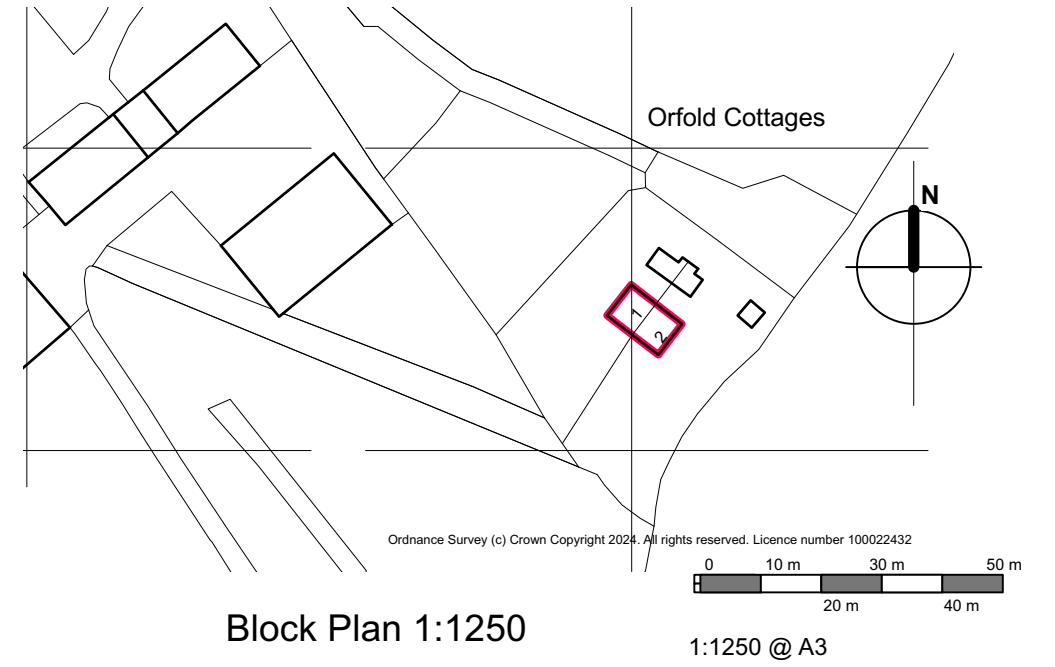

**G**erald **M**oore RIBA. Chartered Architect  
1 Exmoor Crescent Worthing West Sussex BN13 2PL

Tel: 01903 609607 Mobile: 07793 00 44 62 e-mail: contact@geraldmooreriba.co.uk

**Client:** D MITCHELL

**Project:** 1 and 2 ORFOLD COTTAGES BILLINGSHURST RD WISBOROUGH GREEN WEST SUSSEX RH14 0DZ

**Drawing:** LOCATION & BLOCK PLANS [CLD - Proposed]

Rev Date Amend Revision

**Drg No:** 1835/23/P/01

**Scales:** 1:2500, 1:1250

**Date:** APRIL 2024

**Drawn:** gm

**Drawing Size:** **A3**