



1  
03 PROPOSED FLOOR PLAN

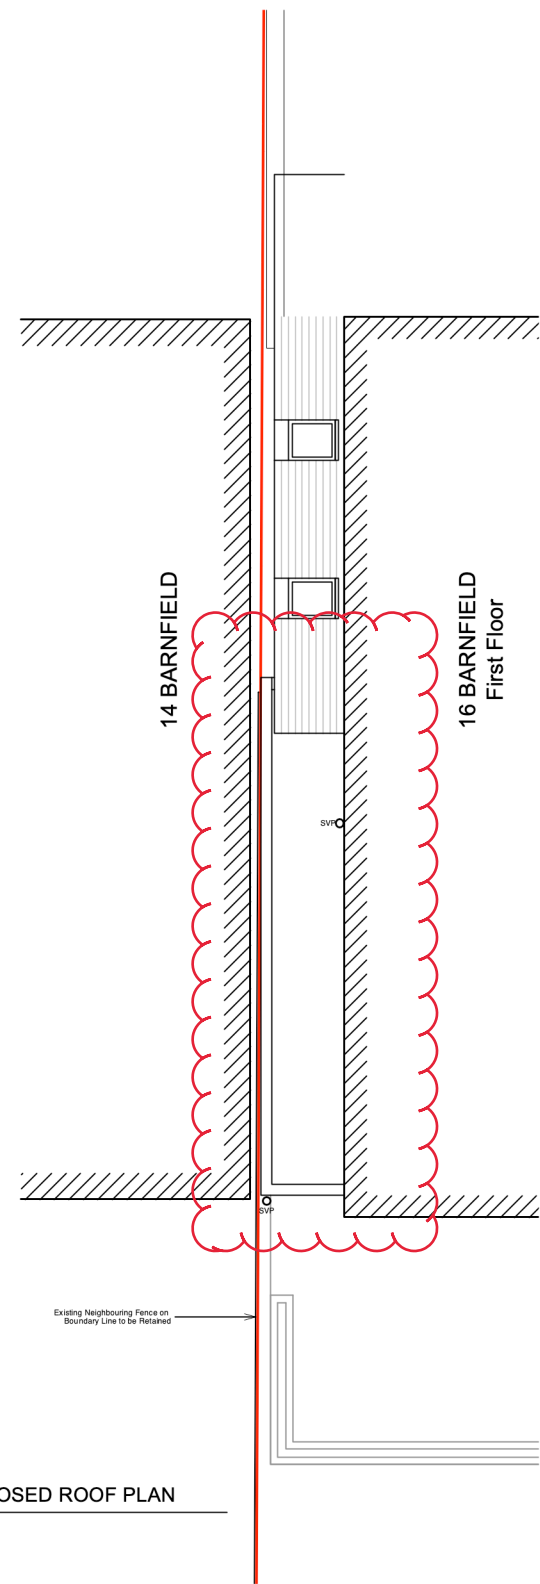

2  
03 PROPOSED ROOF PLAN

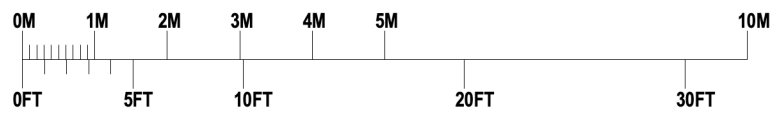

24/00795/NMA

SCALE DRAWN @ 1:100 ON A3

JHX

16 BARNFIELD  
NEW MALDEN  
KT3 5RH

Mr & Mrs KAHN

PROPOSED GROUND FLOOR  
AND ROOF PLAN