




**PROPOSED GROUND FLOOR**  
**PLAN SCALE 1:100**

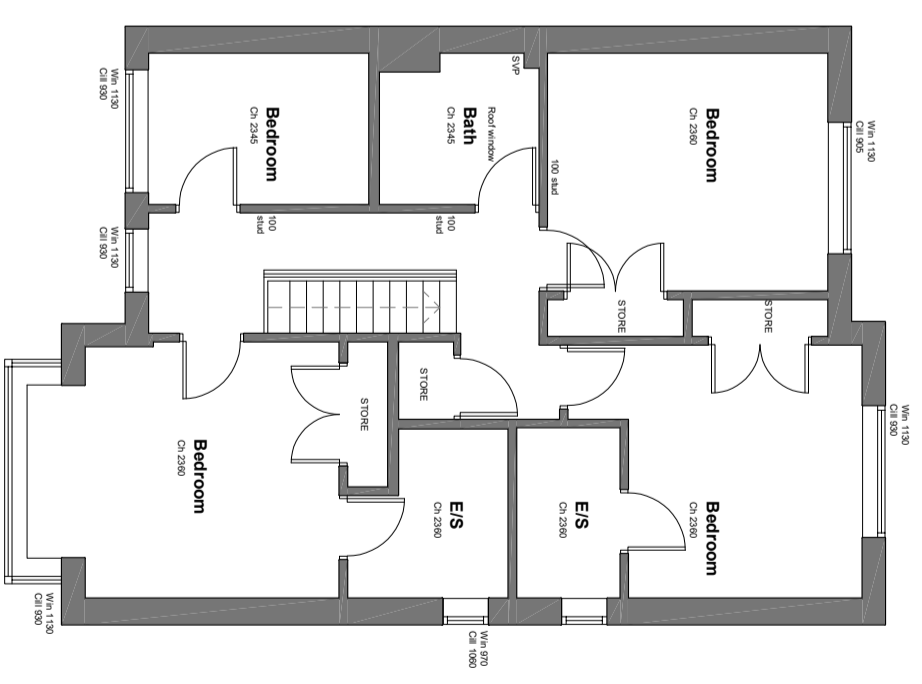

**PROPOSED FIRST FLOOR**  
**PLAN SCALE 1:100**

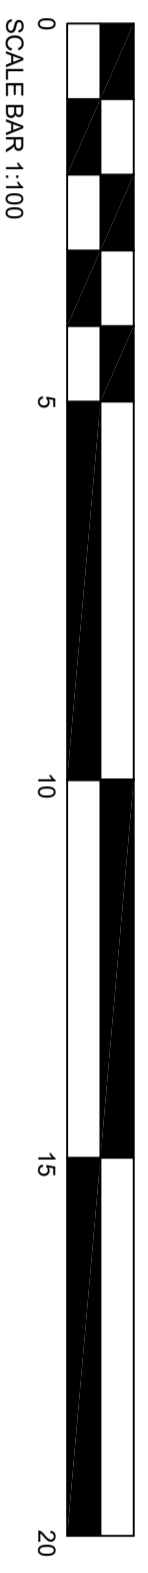

PROJECT		DRAWING TITLE	
115 BIRMINGHAM RD, ALVECHURCH		PROPOSED PLANS	
REV	DATE	AMENDMENT	
DRWG	DATE	SCALE @ A3	REV
P01	MAR 2024	1:100	


 Chartered Institute of Architectural Technologists  
**ED Architecture LTD**

**A3**