



PROPOSED SECTION
SCALE 1:100

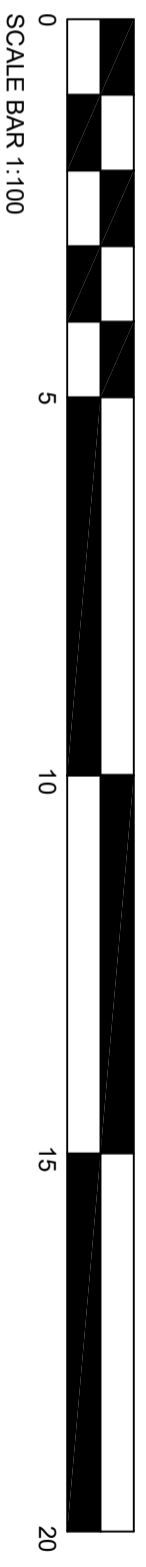

PROJECT		115 BIRMINGHAM RD, ALVECHURCH	
DRAWING TITLE		PROPOSED SECTION	
REV	DATE	AMENDMENT	
DRWG	DATE	SCALE @ A3	REV
P04	MAR 2024	1:100	

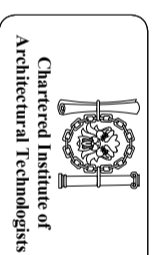

ED Architecture LTD

A3