


EXISTING SECTION A-A  
SCALE 1:100

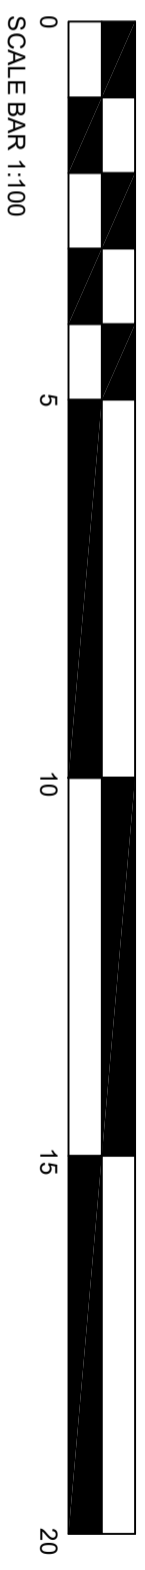

PROJECT		115 BIRMINGHAM RD, ALVECHURCH	
DRAWING TITLE		EXISTING SECTION	
REV	DATE	AMENDMENT	
DRWG	DATE	SCALE @ A3	REV
E04	MAR 2024	1:100	



Chartered Institute of  
Architectural Technologists

ED Architecture LTD

A3