


# Location Plan

Site Address: Gateshead Skills Academy, Gateshead College, Washington Road, Usworth, Sunderland, SR5 3HE

Date Produced: 20-Mar-2024

Scale: 1:1250 @A4

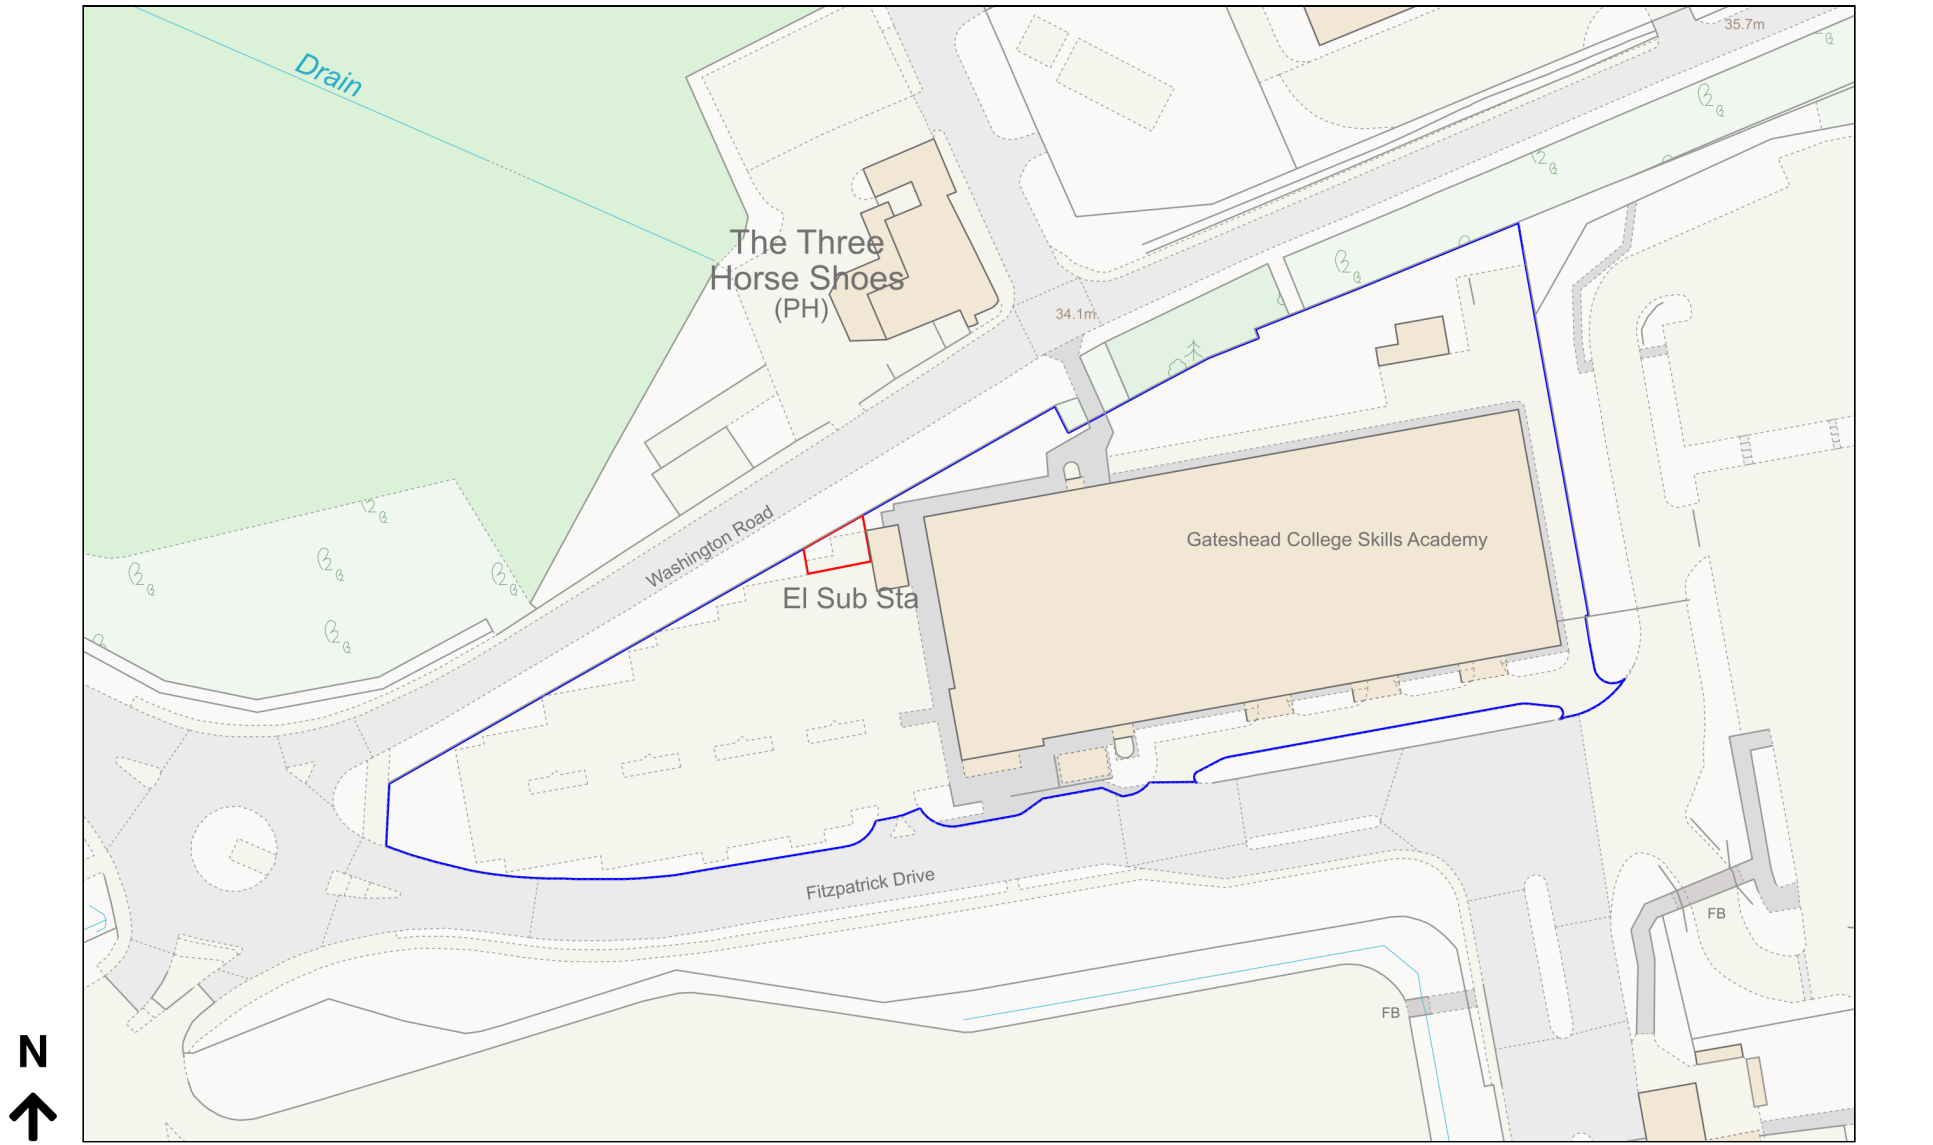

Planning Portal Reference: PP-12909017v1