


Notes




1. This drawing has been prepared in accordance with the scope of RPS's appointment with its client and is subject to the terms and conditions of that appointment. RPS accepts no liability for any use of this document other than by its client and only for the purposes for which it was prepared and provided.
2. If received electronically it is the recipient's responsibility to print to correct scale. Only written dimensions should be used.
3. This drawing should be read in conjunction with all other relevant drawings and specifications.
4. This drawing is not to be used for Construction/Installation purposes. It is a general arrangement Design Drawing and the Contractor shall produce their own Working Drawing for installation purposes.

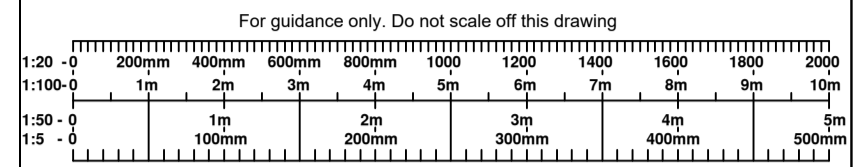

Safety, Health & Environment Information

In addition to the hazards / risks normally associated with the types of work detailed on this drawing take note below. It is assumed that all works on this drawing will be carried out by a competent contractor, working, where appropriate, to an appropriate

Construction risks	Maintenance/Cleaning risks	Demolition/Adaption risks

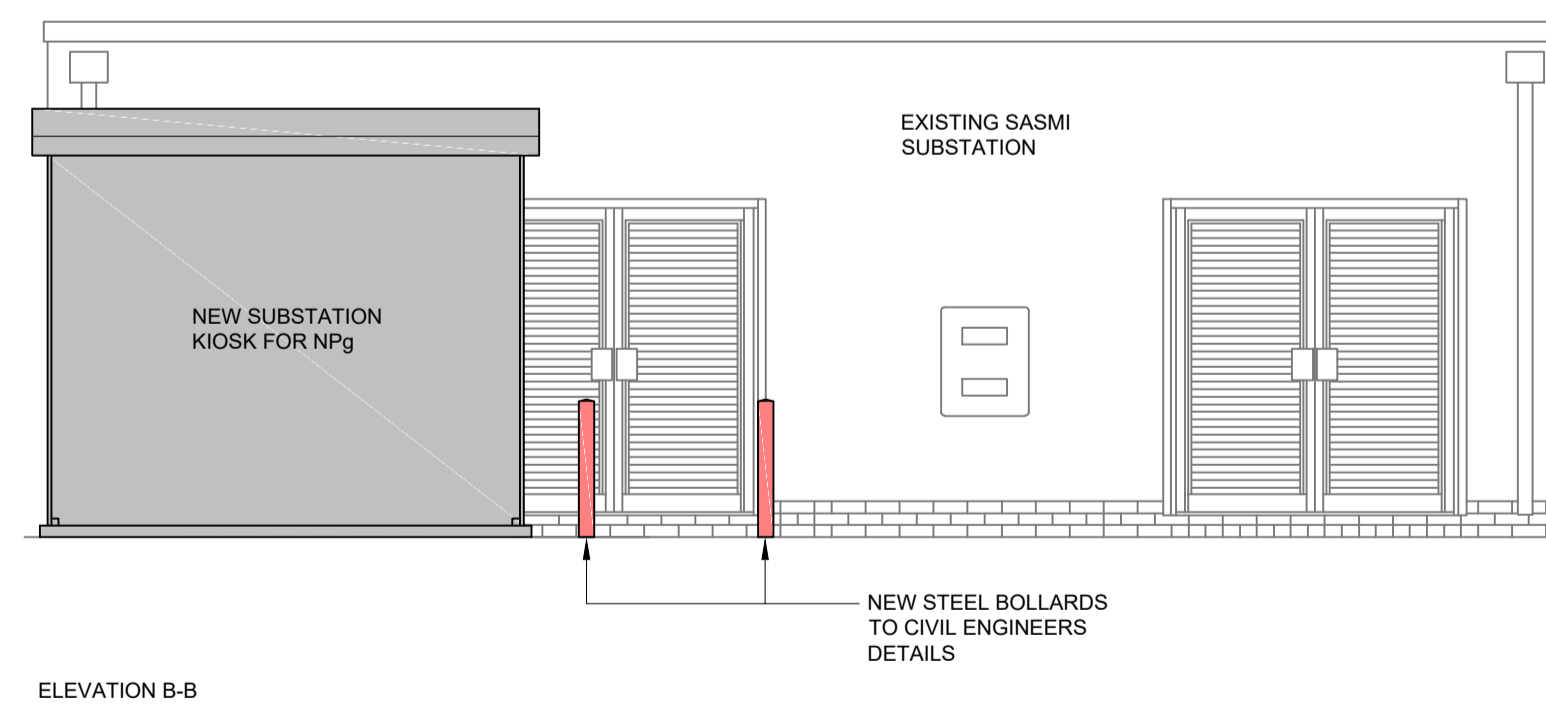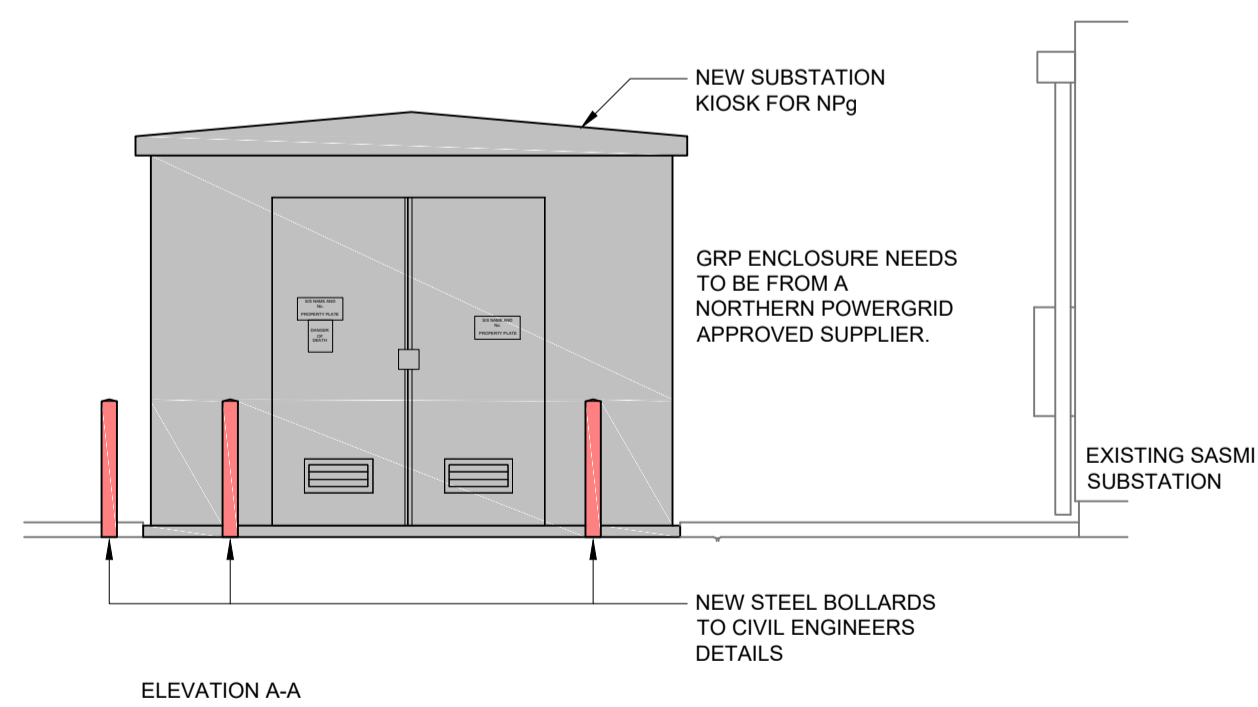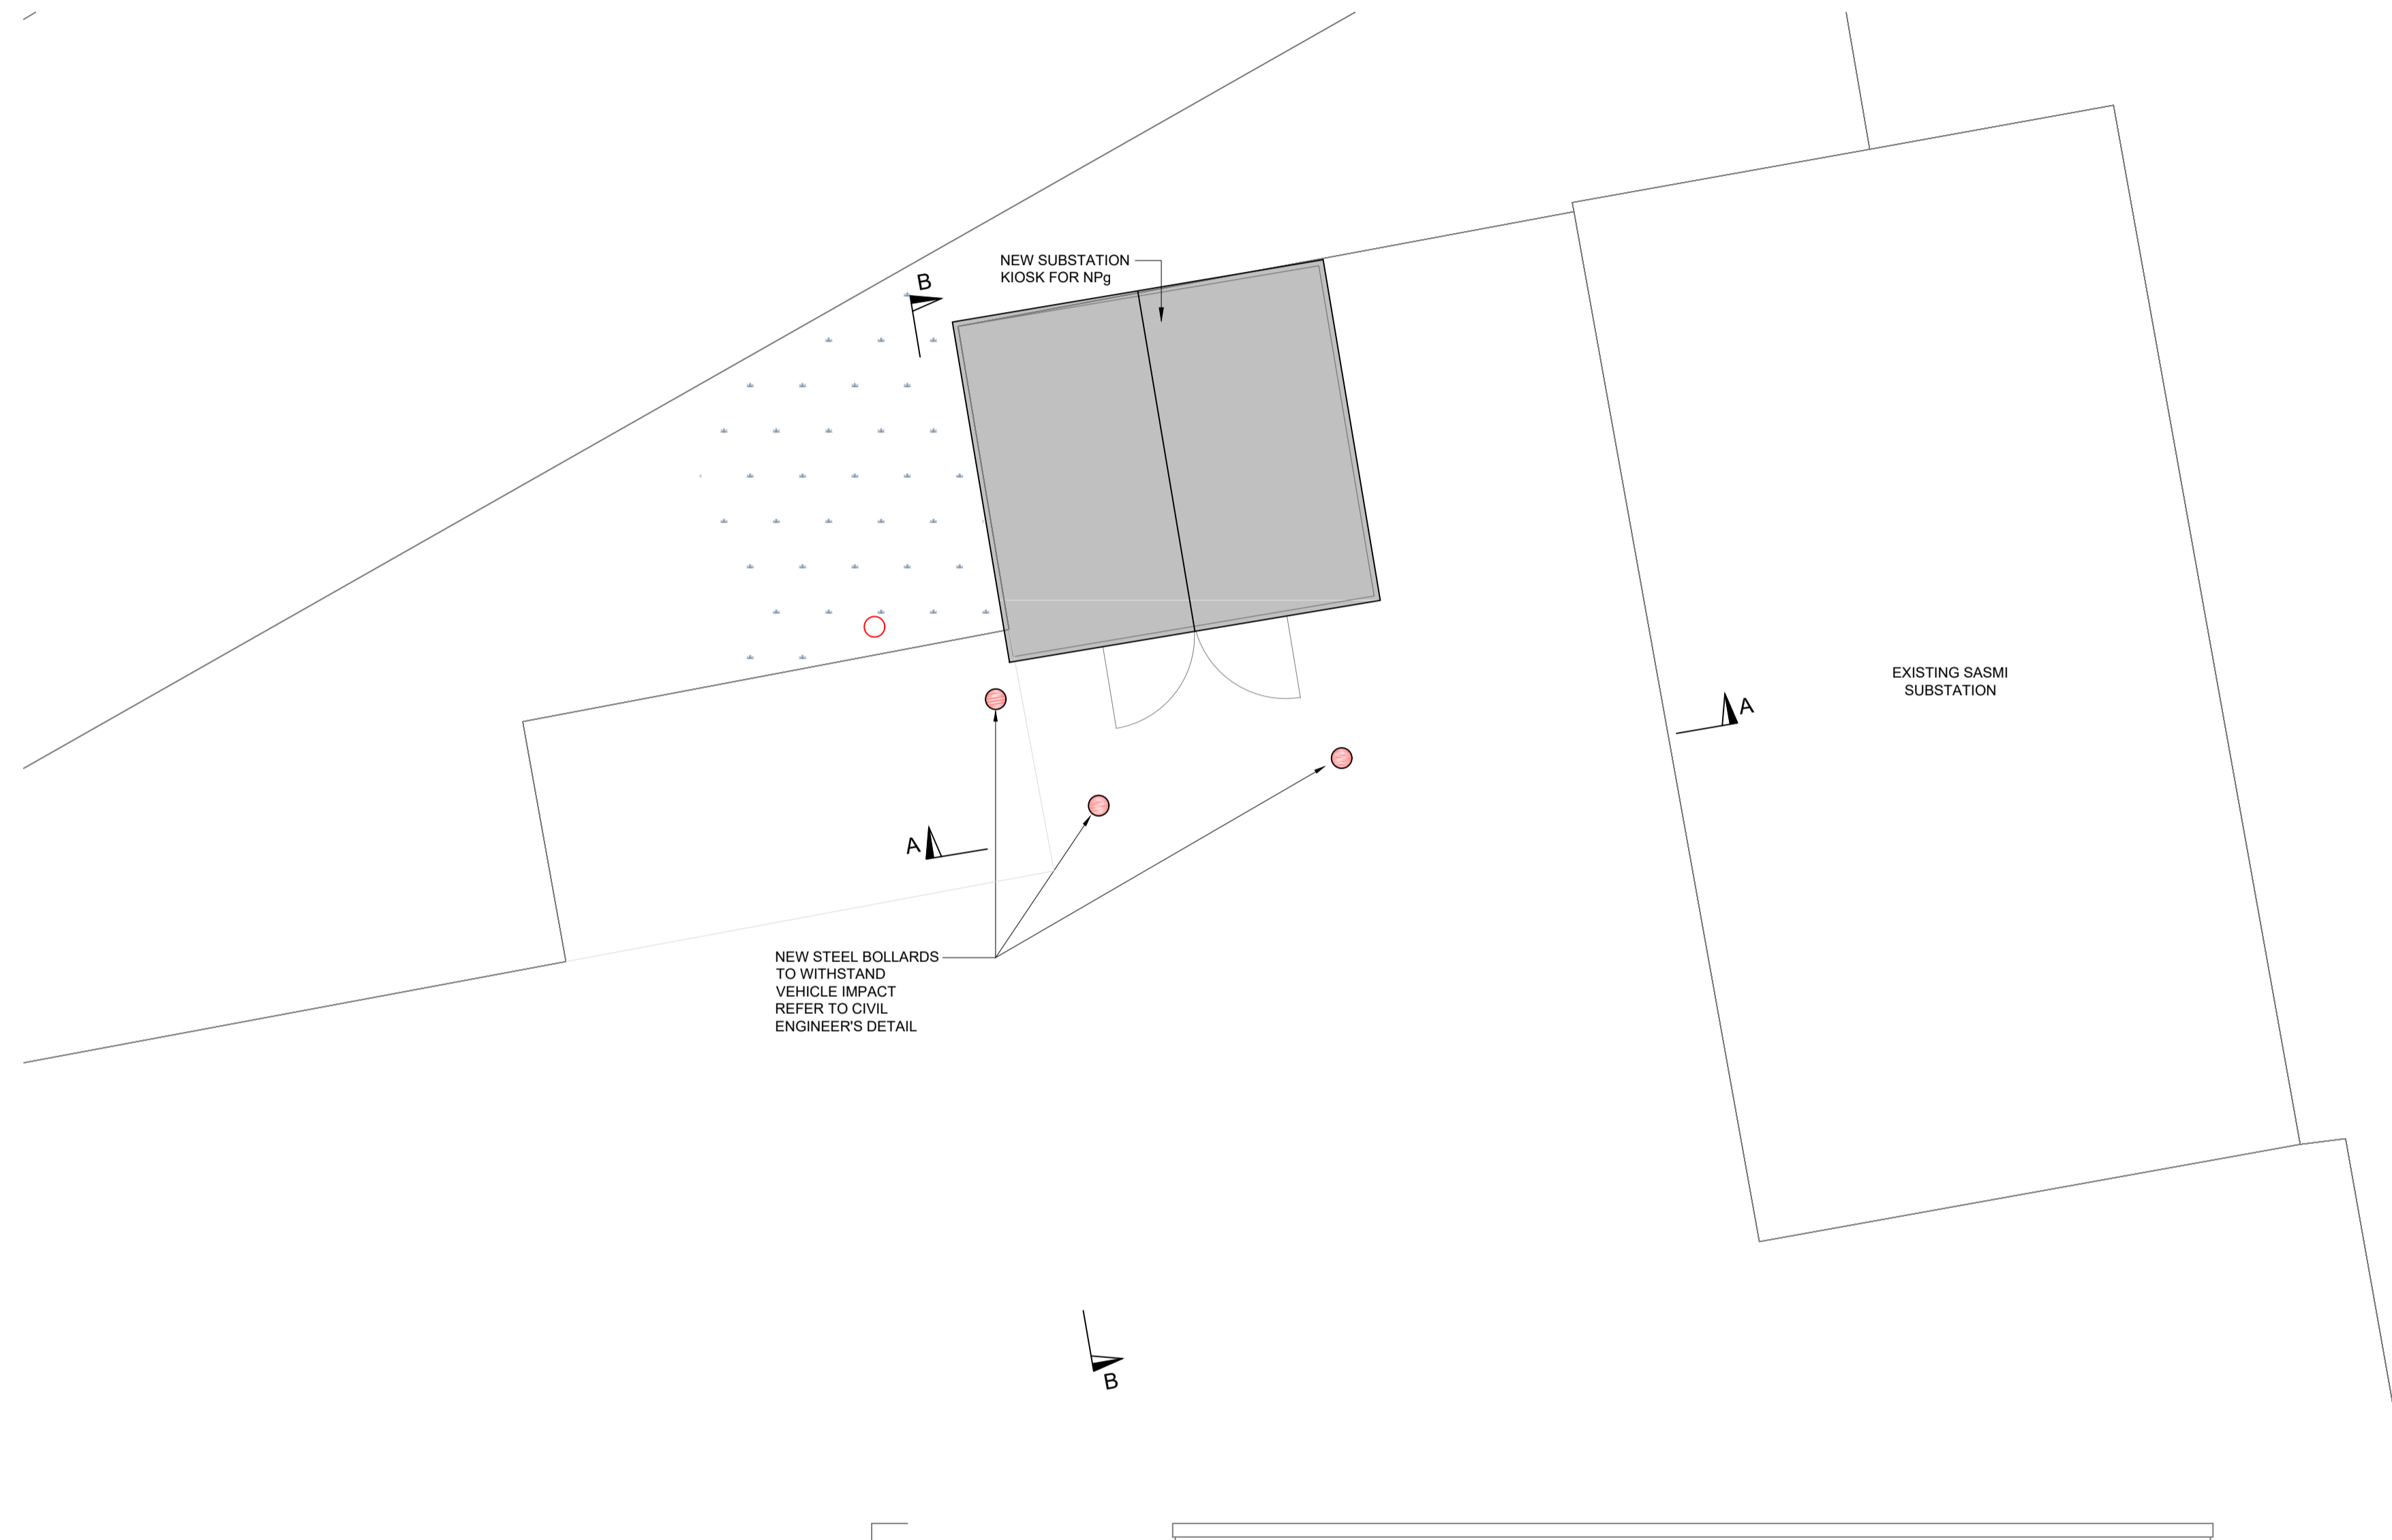

Rev	Description	By	Ckd	Date
P01	Issued for comment	PA	PA	04.04.24



Client
Sunderland City Council

Project
 Sunderland City Council
 SASMI Building Utility Segregation

Title
Proposed Northern Powergrid Substation Plan & Elevations

Project Stage: Preliminary
 Scale: 1:50 @ A1
 Date Created: 04.04.24

Project Leader: PA
 Designer: PA
 Information Manager: AA

Document Number
N12479-RPS-ZZ-ZZ-DR-E-6005

Project Code - Originator - Volume - Level - Type - Role - Unique No.

RPS Project Number: N12479
 Status Code: S3
 Revision: P01