


Location Plan

Site Address: 92, Lipson Road, Plymouth, PL4 8RJ

Date Produced: 17-Apr-2024

Scale: 1:1250 @A4

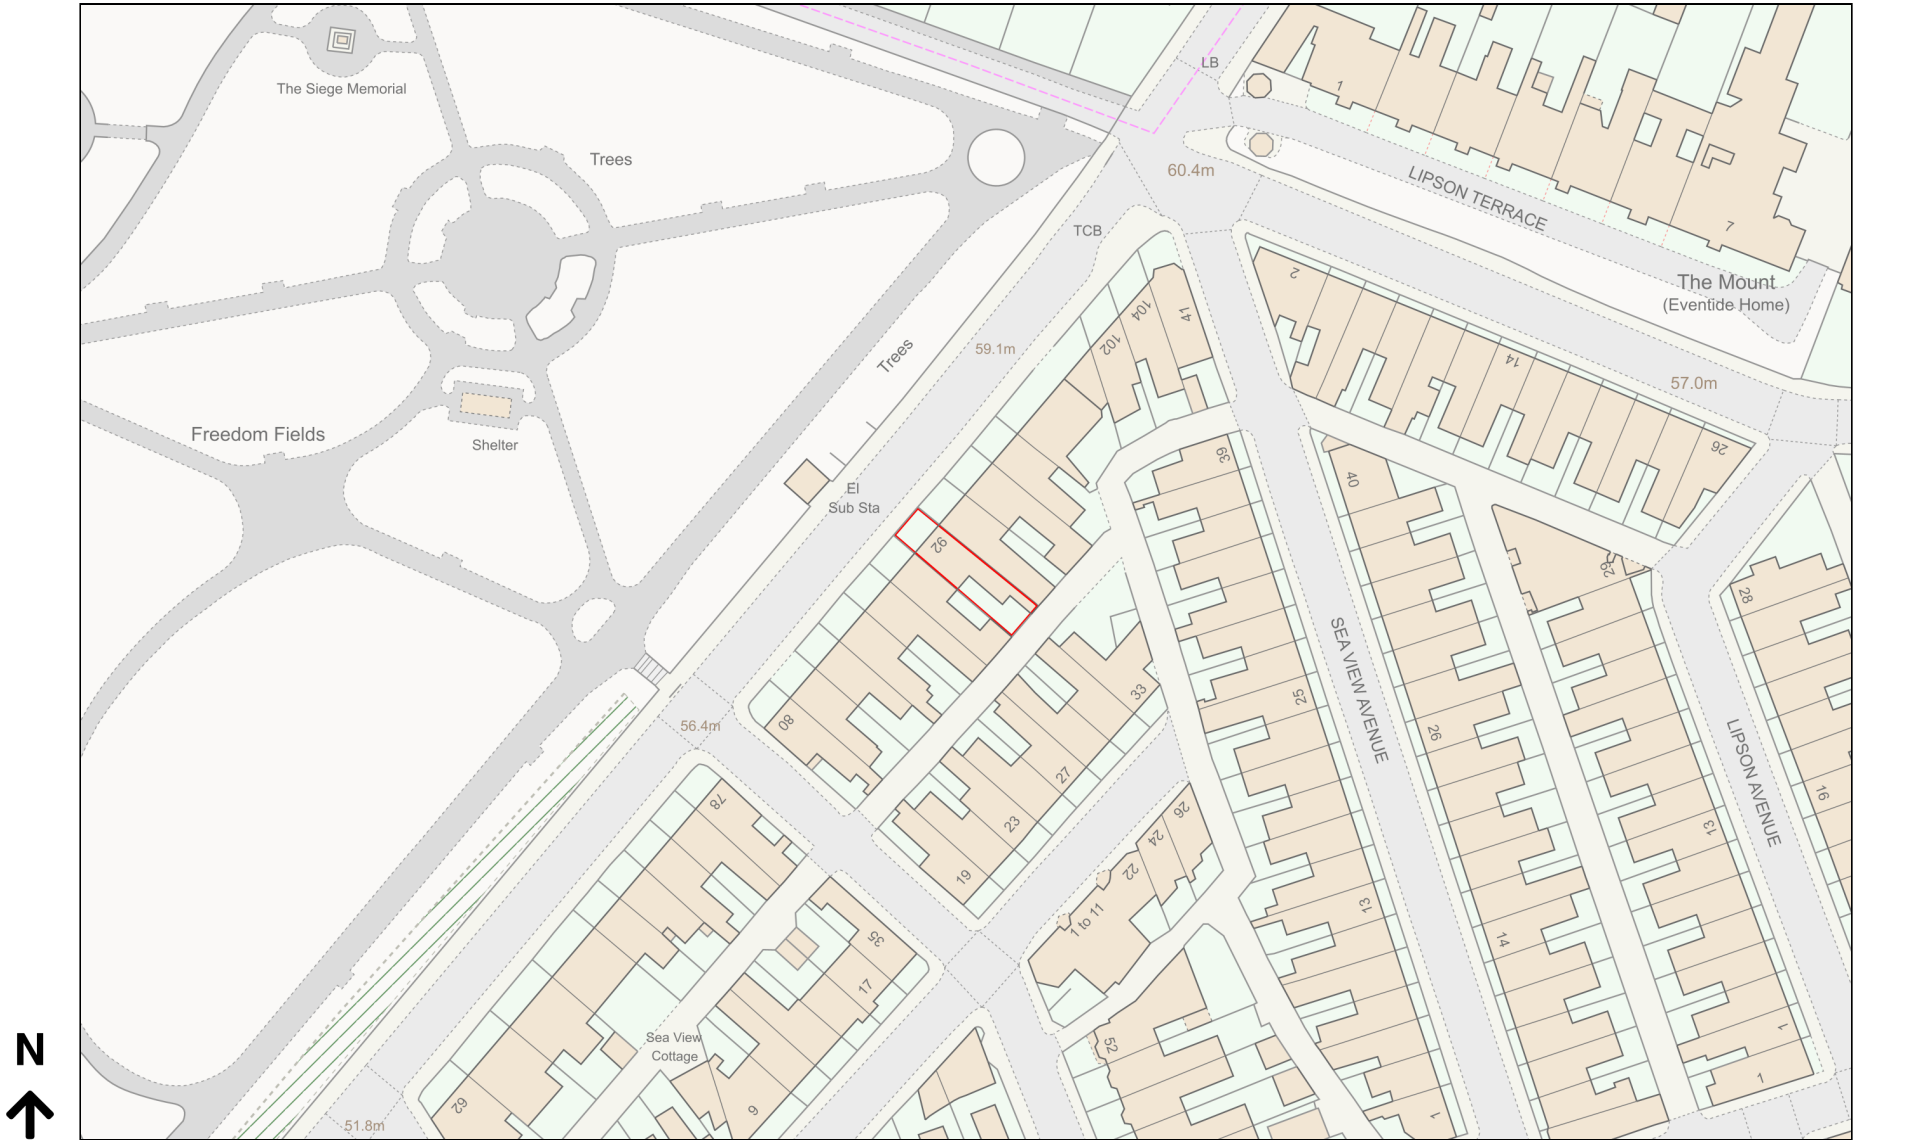

Planning Portal Reference: PP-12985578v1

