


All dimensions must be checked on site and not scaled from this drawing
© copyright





Existing Elevation (facing south)

Existing Elevation (facing north)

Existing Elevation (facing east)

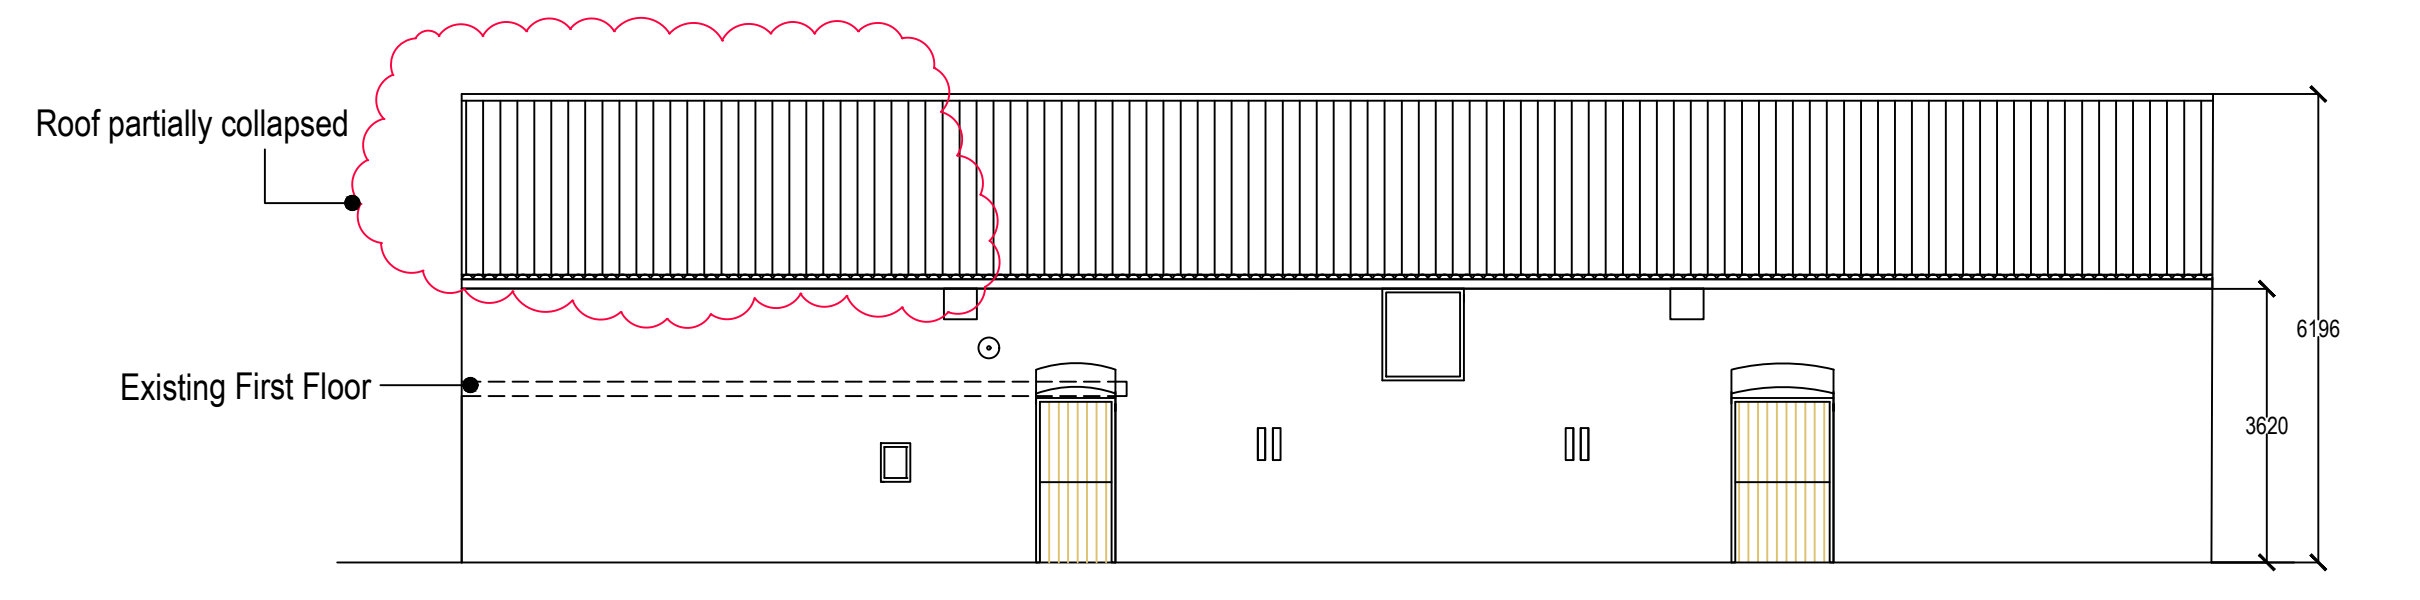


Existing Elevation (facing west)

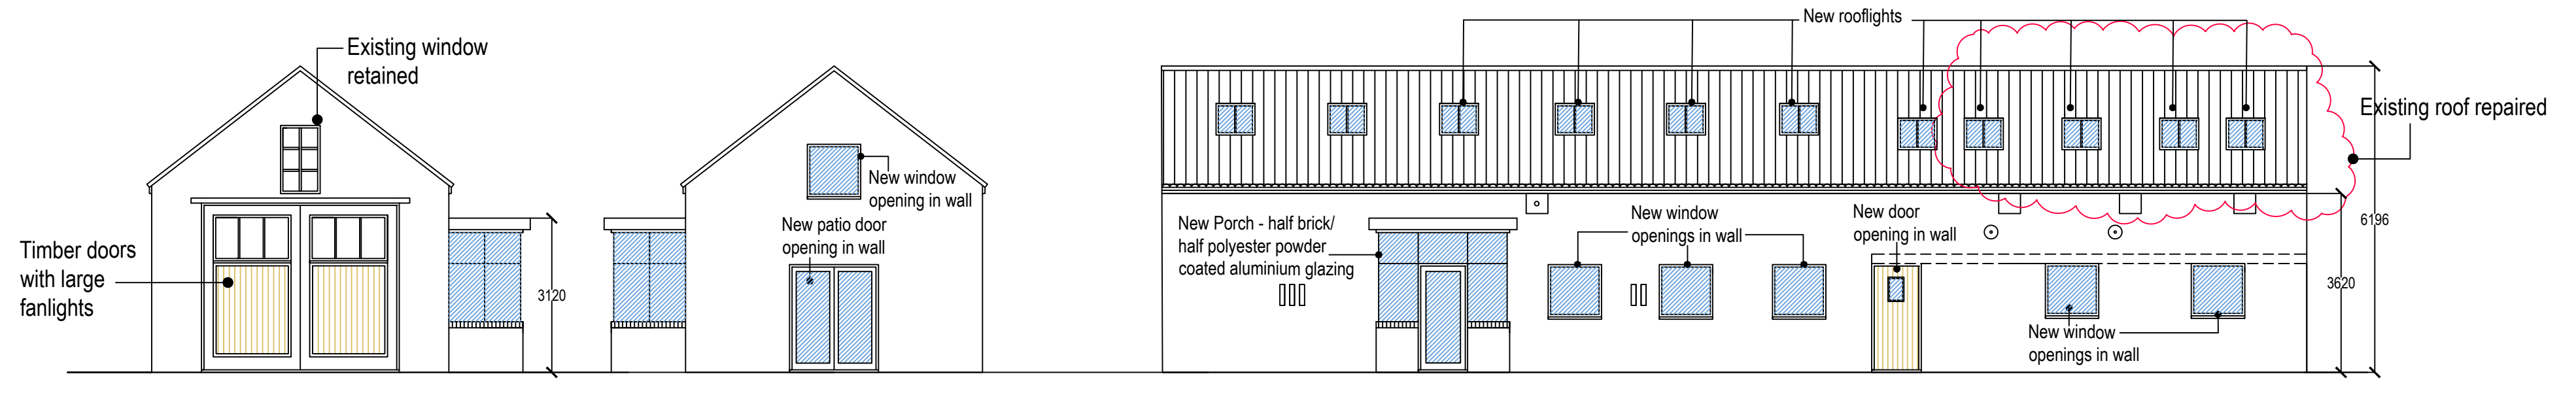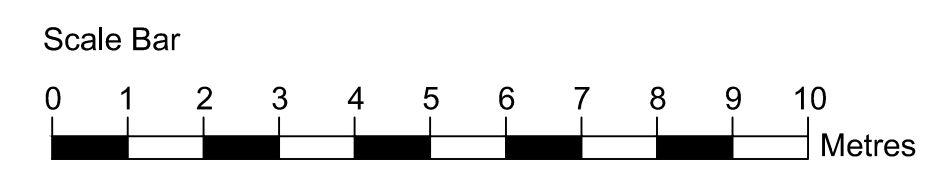

Proposed Elevation (facing south)

Proposed Elevation (facing north)

Proposed Elevation (facing east)

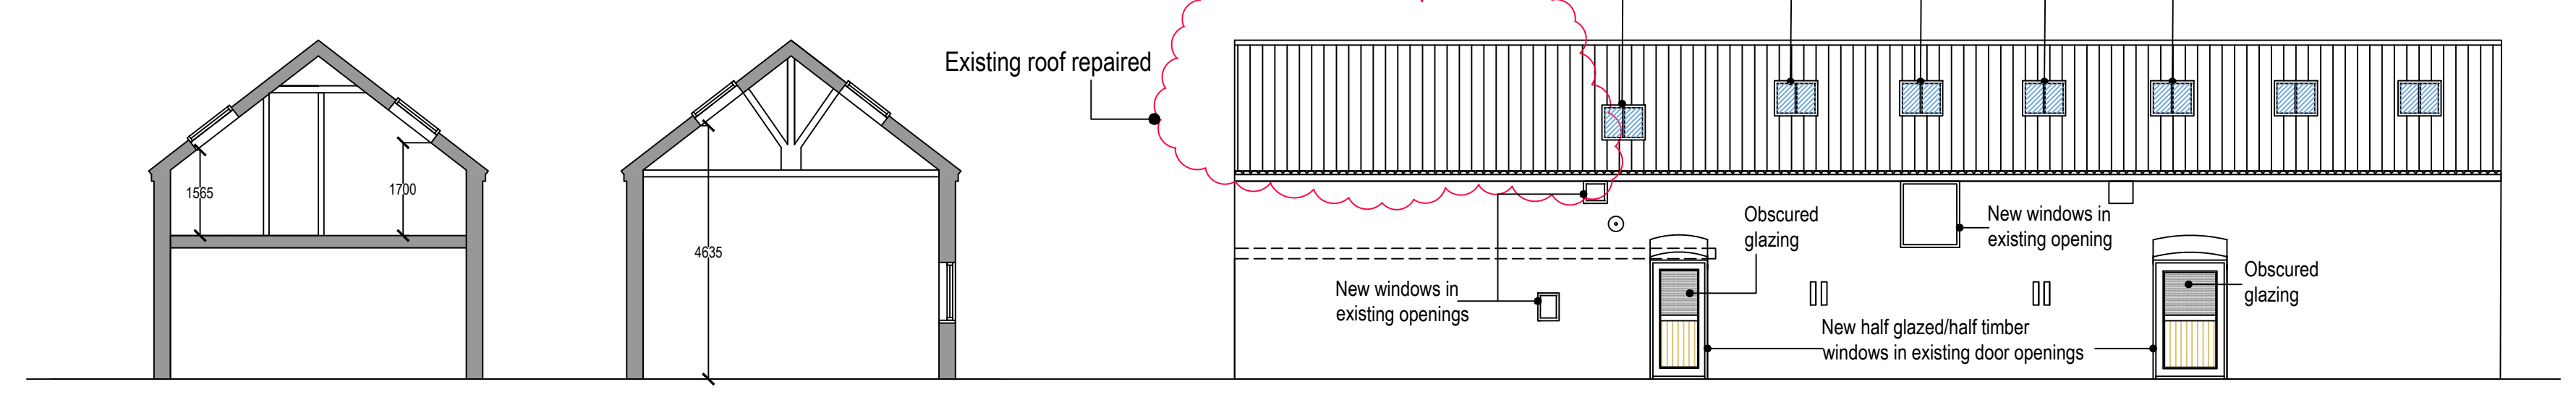

Proposed Cross Section 'AA'

Proposed Cross Section 'BB'

Proposed Elevation (facing west)



Proposed Elevation (facing south) showing proposed new 1.8m high gates

A	Date	Revisions

piercy design

Architects ■ Designers ■ Project Managers ■ Planning Supervisors

Quaker Meeting Rooms
4 Piercy Street, Hull
East Yorkshire
HU2 8HH

Telephone: 01482 326415
Fax: 01482 218001
E-mail: user@piercydesign.co.uk

Client
Mike Carter Esq

Job Title
Proposed Change of Use and Conversion of barn to dwelling House, Poplar Farm, Lelley

Drawing Title
Existing & Proposed Elevations

Status
Planning

Date
Nov 2023

Scale
1:100 @ A1

Drawn
H.P.

Checked

Approved

Drg No.
2023-02/P101

Rev.