
NOTES: 1- ALL DIMENSIONS TO BE CHECKED ON SITE ANY DISCREPANCY BROUGHT TO THE ATTENTION IMMEDIATELY 2. ALL CONSTRUCT DODGE TO BE CODDED OUT TO	EXISTING ELEVATIONS	SCALE 1:100 A3	ADDITIONS ALTERA 32 ELMFIELD WAY, SURREY,CR2 OEE
2- ALL STRUCTURAL WORKS TO BE CARRIED OUT TO ENGINEERS DESIGN AND STRICTLY UNDER HIS SUPERVISION 3- CONTRACTOR TO TAKE FULL RESPONSIBILITY FOR ALL DESIGN, ERECTION AND TEMPORARY WORKS		DWG NO N/11	FOR: Mr. MEHDI

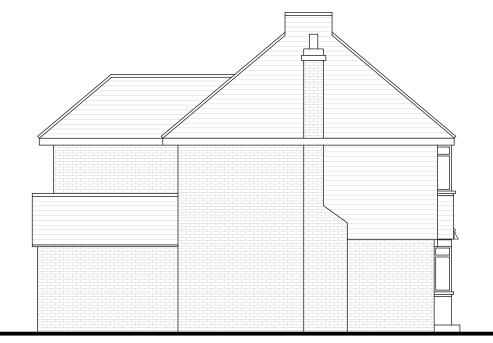





PLANNING SUBMISSION DRAWING


TERATION TO: √AY, SANDERSTEAD

Planning Additions Ltd 109 Bodley Road New Malden KT3 5QX m. 0785 211 7366 t. 0208 286 6004 e. info@planningadditions.co.uk w. www.planningadditions.co.uk



NOTES: 1- ALL DIMENSIONS TO BE CHECKED ON SITE ANY DISCREPANCY BROUGHT TO THE ATTENTION IMMEDIATELY 2- ALL STRUCTURAL WORKS TO BE CARRIED OUT TO	PROPOSED ELEVATIONS	SCALE 1:100 A3	ADDITIONS ALTER 32 ELMFIELD WAY SURREY,CR2 OEE
2 - ALL STRUCTURAL WORKS TO BE CARRIED UNT TO ENDIRERS DESIGN AND STRUCTLY UNDER HIS SUPERVISION 3 - CONTRACTOR TO TAKE FULL RESPONSIBILITY FOR ALL DESIGN, ERECTION AND TEMPORARY WORKS		DWG NO N/12	FOR: Mr. MEHDI



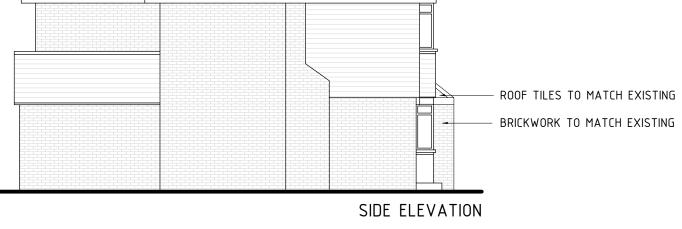

PLANNING SUBMISSION DRAWING

TERATION TO: √AY, SANDERSTEAD ΕE

Planning Additions Ltd 109 Bodley Road New Malden KT3 5QX m. 0785 211 7366 t. 0208 286 6004 e. info@planningadditions.co.uk w. www.planningadditions.co.uk

