


EXISTING/PROPOSED ELEVATION

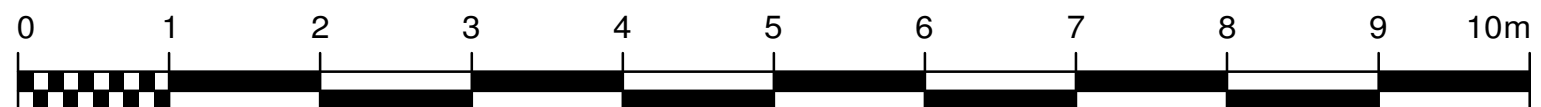

**Elevation**  
**for**  
**50 Chapel View, South Croydon, Surrey, CR2 7LF.**

Scales: 1:50 @ A3

Date: April 2024

Drawing No.: 2409-2

**M.J.Read Building Design**  
89 Orchard Way, Shirley,  
Surrey, CR0 7NQ.  
Tel/Fax: 0208 405 6186  
Email: mike\_read@blueyonder.co.uk