






LOCATION PLAN
SCALE 1:1250

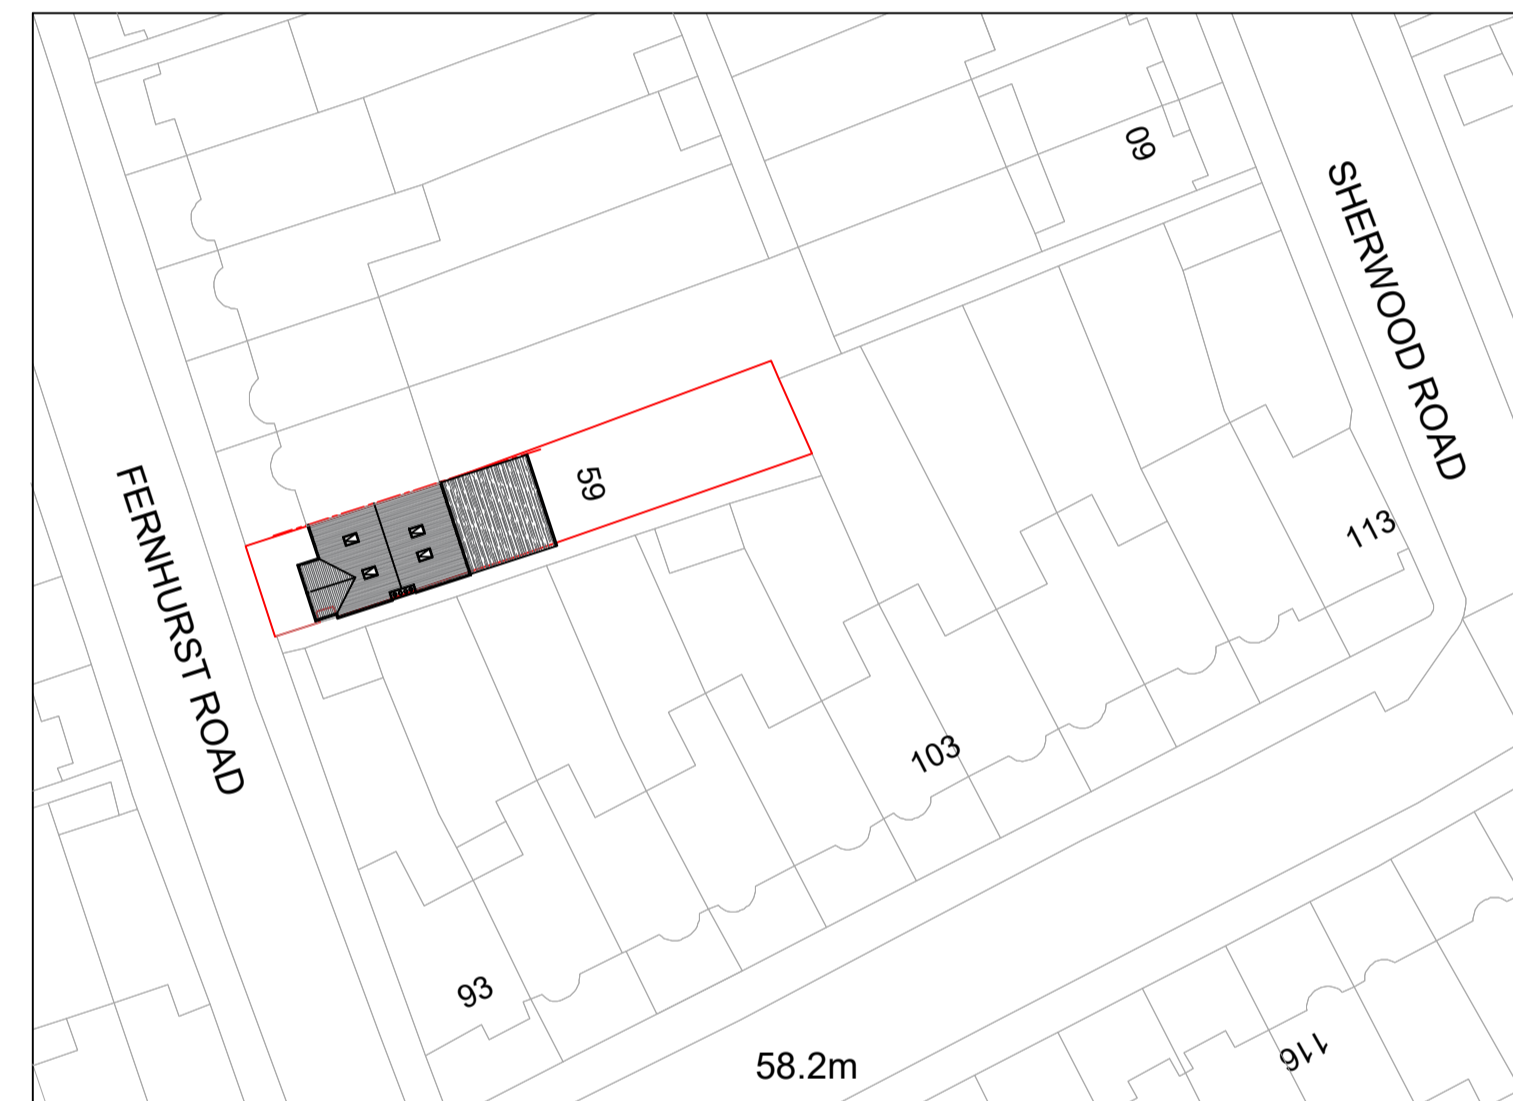

PROPOSED BLOCK PLAN
SCALE 1:500

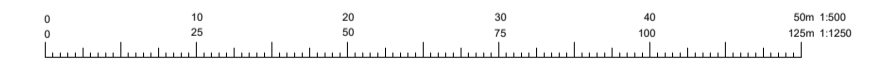

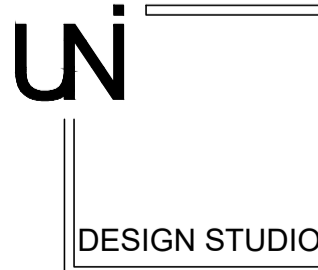Description:	
Location Plan and Proposed Block Plan	
Address: 59 Fernhurst Road, Croydon CR0 7DJ	
Drawn By: IBP08	Checked By: IBP01
DWG No.: UDS-2404-0142-03	Rev: 0
Scale & Paper Size: 1:500@ A1, 1:1250@A1	Apr 2024
 UNI Design Studio <small>This drawing is copyrighted to UNI Design Studio and may not be reproduced or copied, in whole or in part, without express permission. The contractor/builder is required to use only the figured dimensions provided, checking them on-site before commencing any works.</small>	
<small>+44 07859214065 info.unidesignstudio@gmail.com</small>	