





BLOCK PLAN 1:500

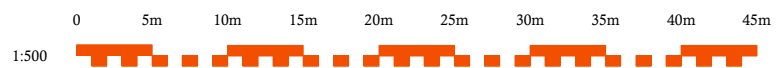


KEY



Proposed extension

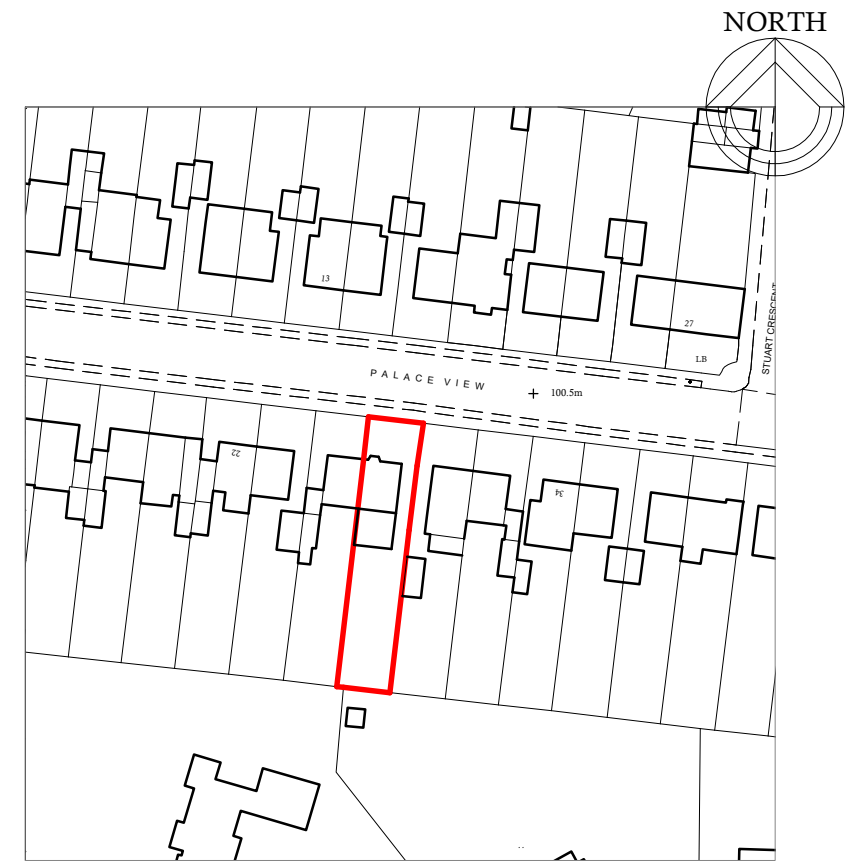

SITE LOCATION PLAN 1:1250

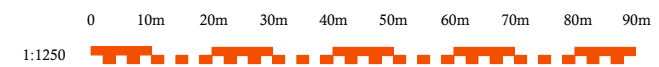

Proposal: PROPOSED SINGLE STOREY GROUND FLOOR REAR EXTENSION



Drawing Description.
SITE LOCATION & BLOCK PLAN
 Location.
 28 Palace View CROYDON CR0 8QL

Tel: 07917858987
 Email: stevebulldesign@gmail.com

For: Mr & Mrs Ash Green Date : April 2024

Scale : 1:1250 1:500

Drawing No: 2023-79-108 rev.