
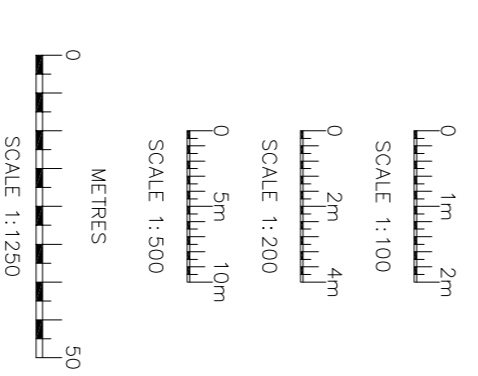
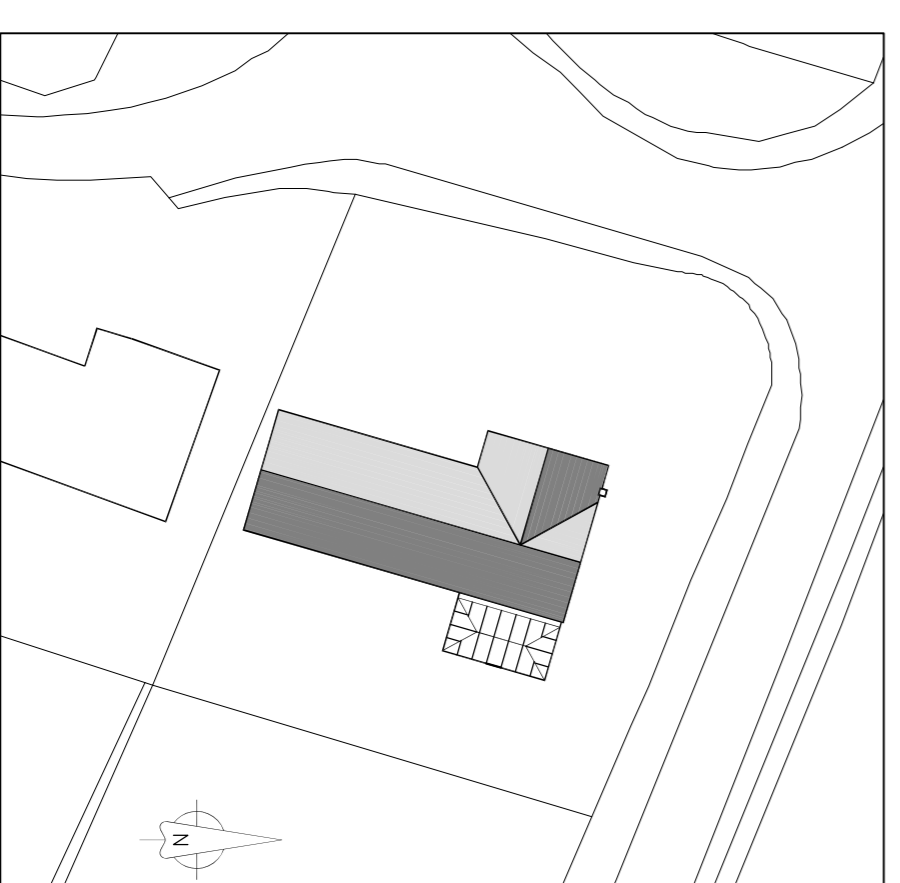
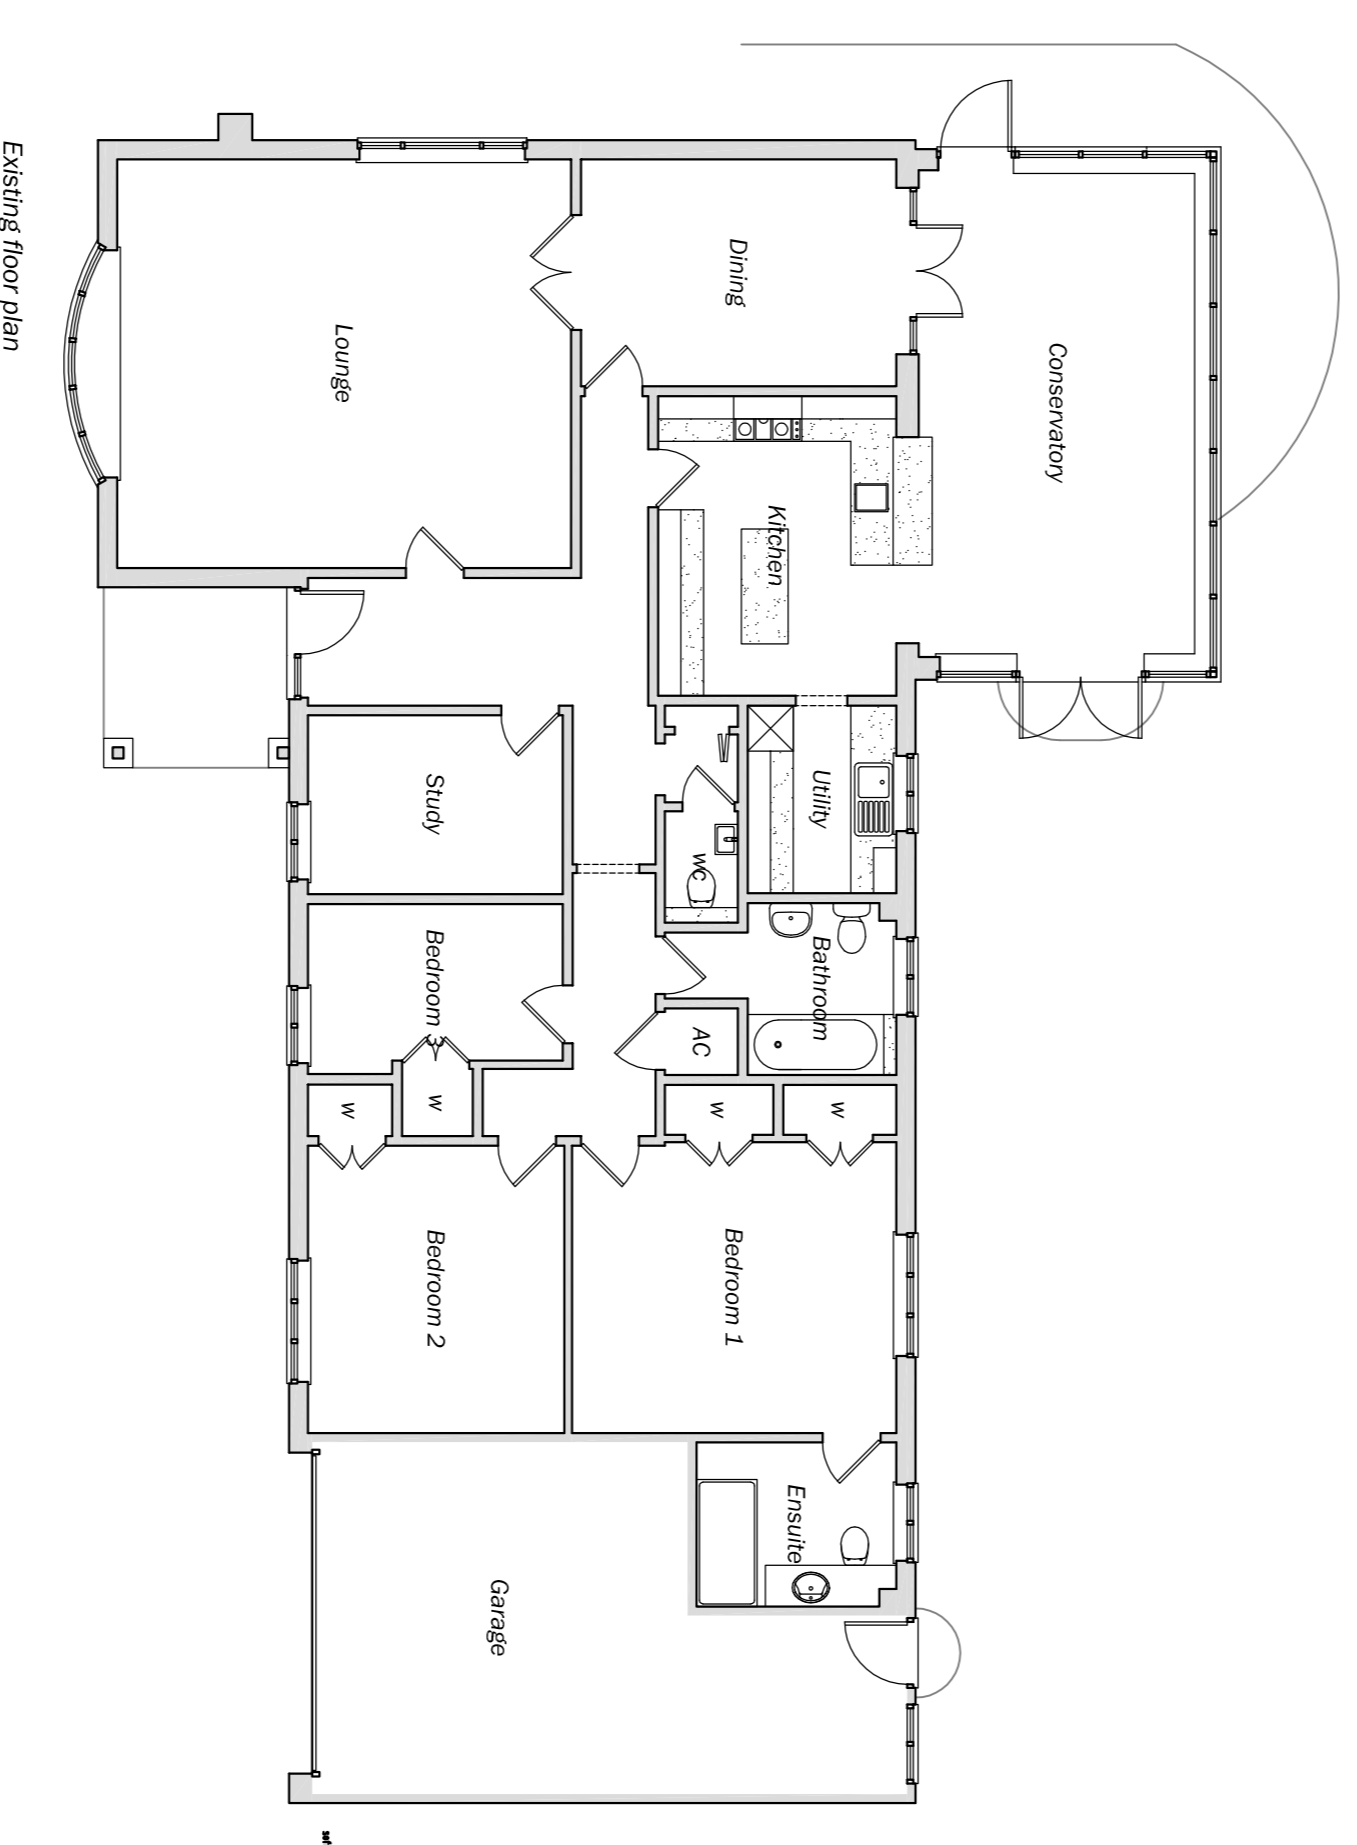
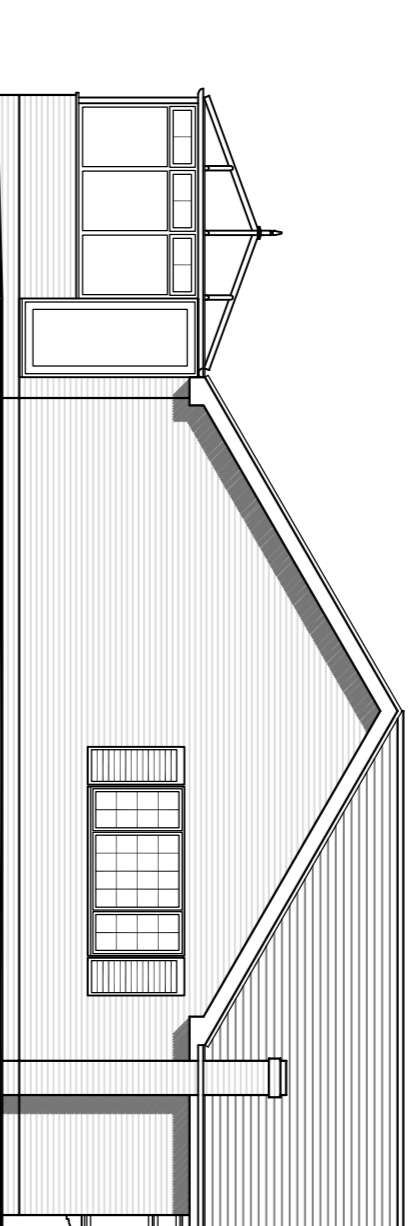
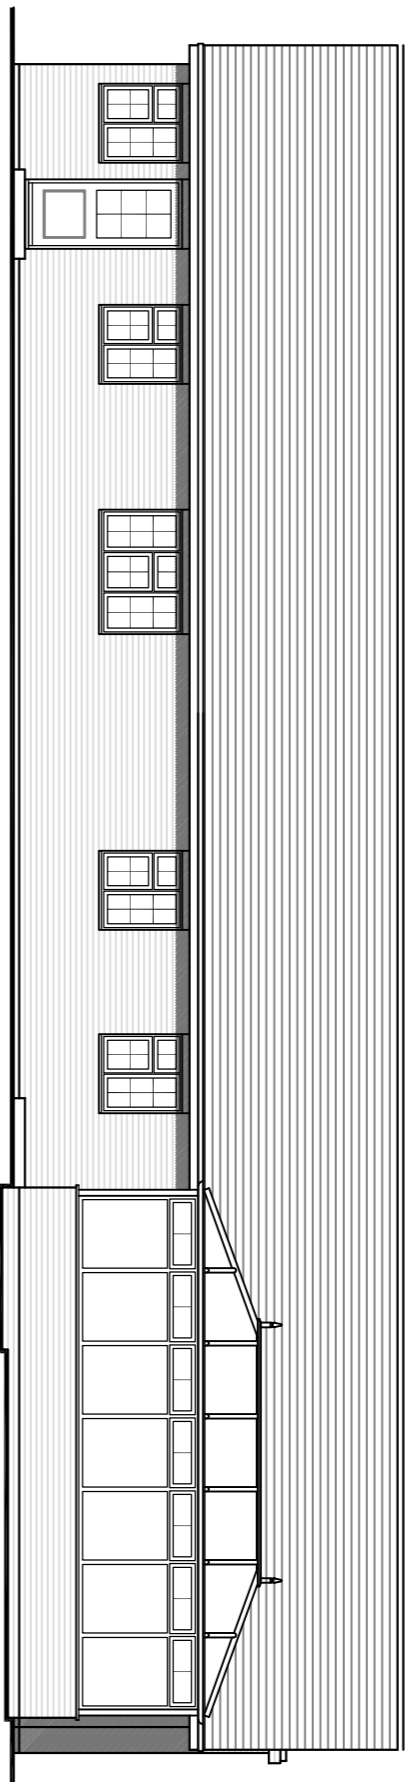
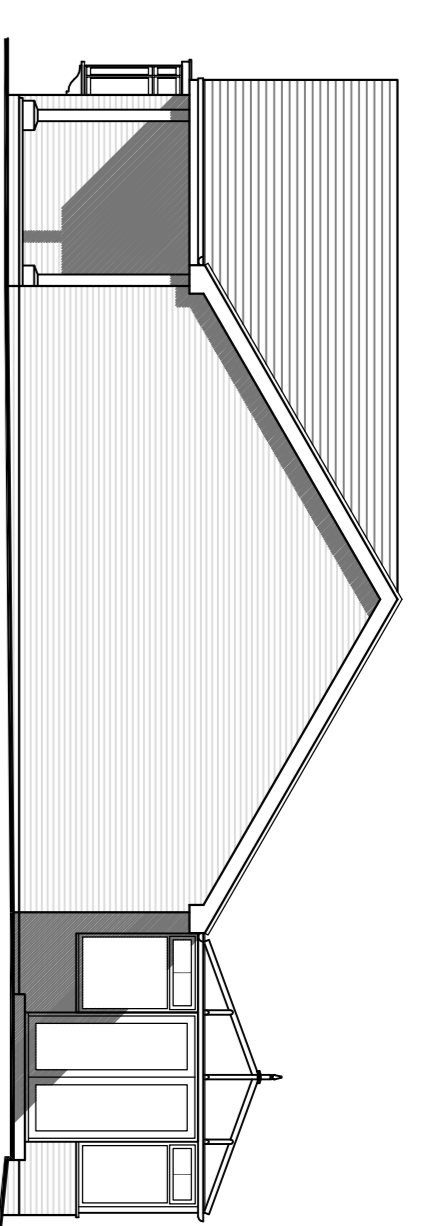
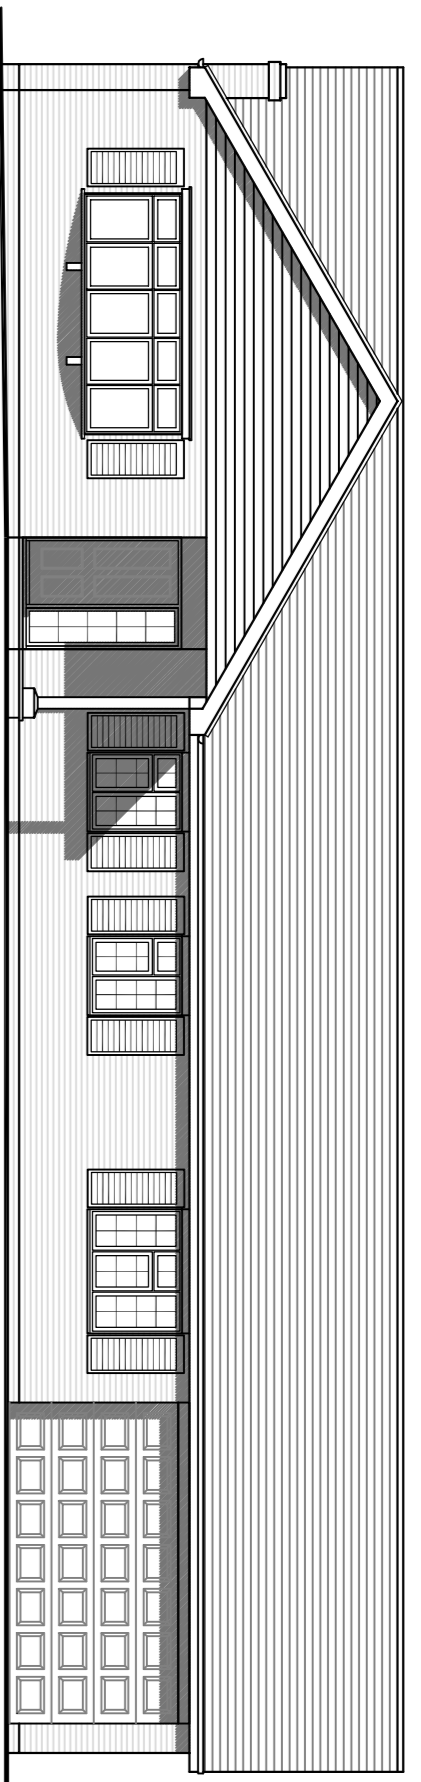


ALL MATERIALS TO MATCH EXISTING UNLESS OTHERWISE NOTED
 EXTENSION FLOOR LEVELS TO LINE THROUGH WITH THE FLOOR
 LEVELS IN THE EXISTING PROPERTY UNLESS OTHERWISE NOTED

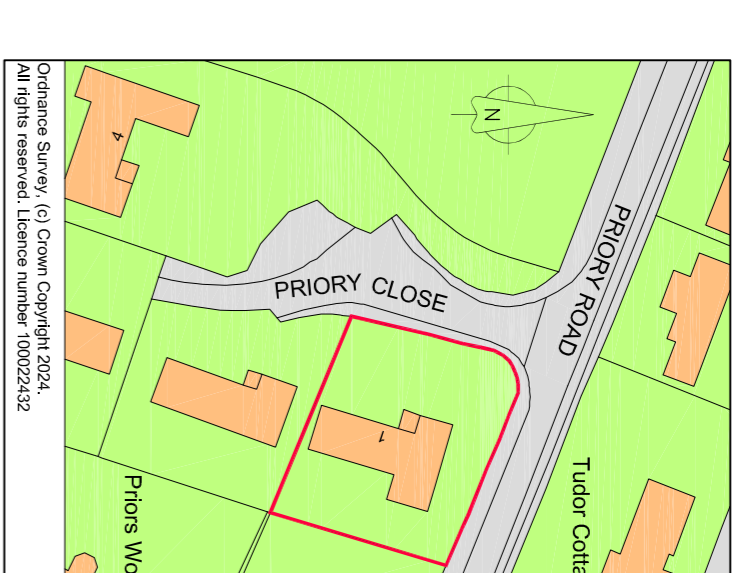

Rev	Date	Details

Mrs Pearce

Site
 1 Priory Close
 Sunninghill
 Berkshire, SL5 9SE

Drawing Title
 Existing plans and elevations

Date	Apr 2024	Scale	1:100 @ A1
Drawn	MB	Checked	
Drawing No.	3968-P01		

mbdesignservices
 architectural consultants

36 Red Avenue, Priory, GL18 8Y
 Tel: 01252 838 995
 Registered in England No: 4603010