



**VERTICAL VIEW
THROUGH ROOF
Scale 1:5**

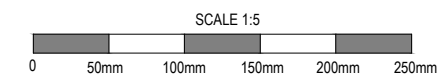

REVISION	DATE	COMMENT

client		
Millers Westonbirt Nr Tetbury Gloucestershire GL8 8QH		
Drawing: Roof Section		
scale: 1:5 @A3	dwg: 12864 /05	rev: -
date: March '24		

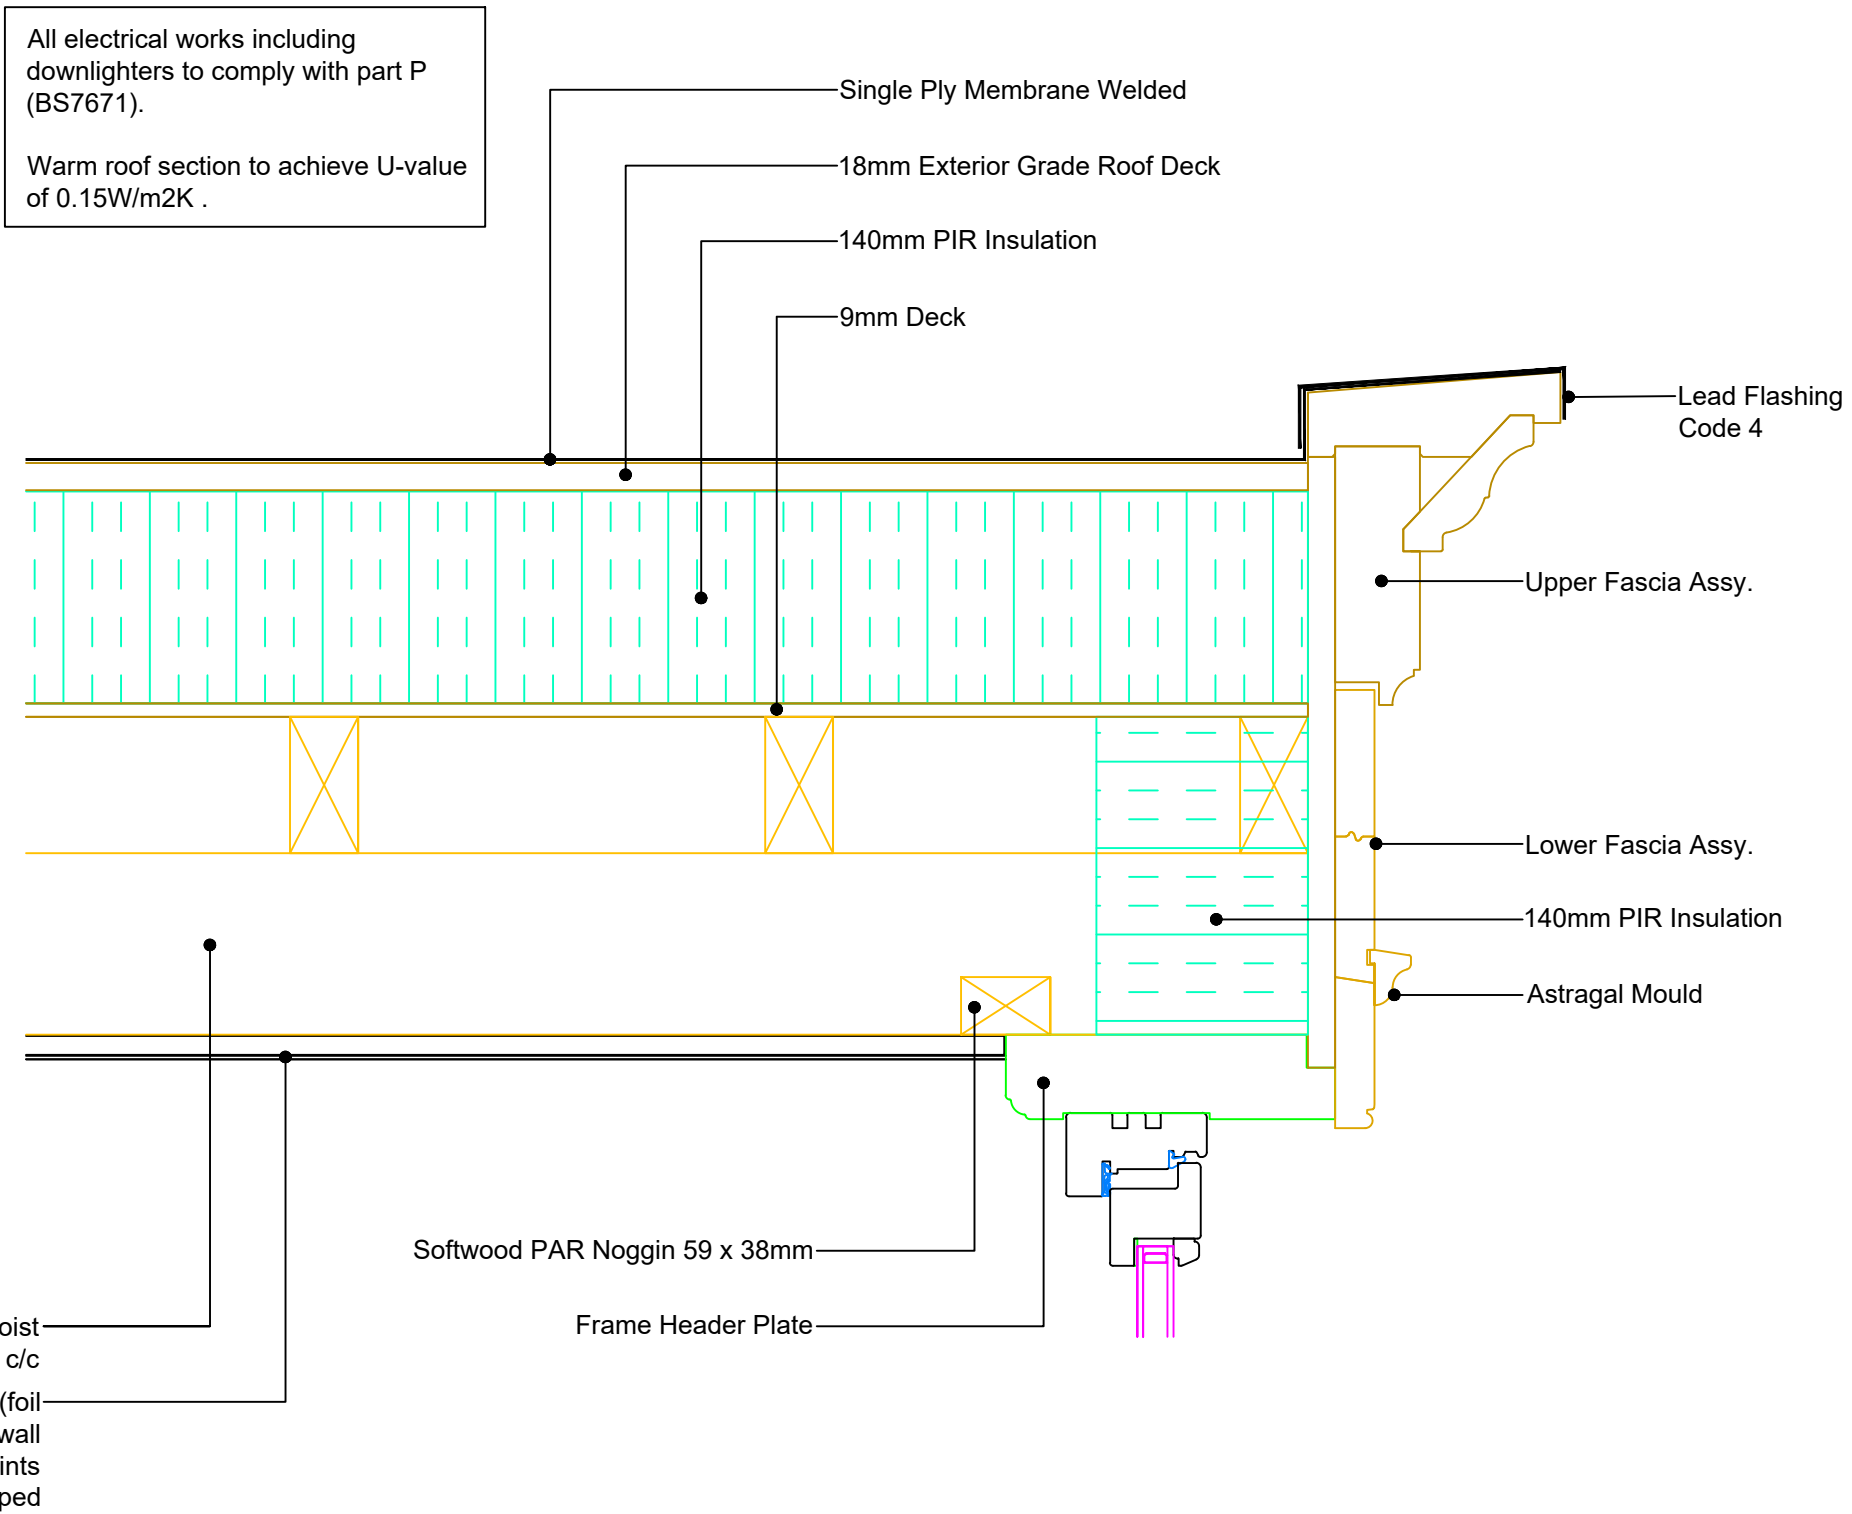

Bennett Road,
Isleport Business Park,
Highbridge, Somerset, TA9 4PW
Tel: 01278-764400 Fax:
01278-764422