




PLAN VIEW OF CORNER PILASTER
Scale 1:5

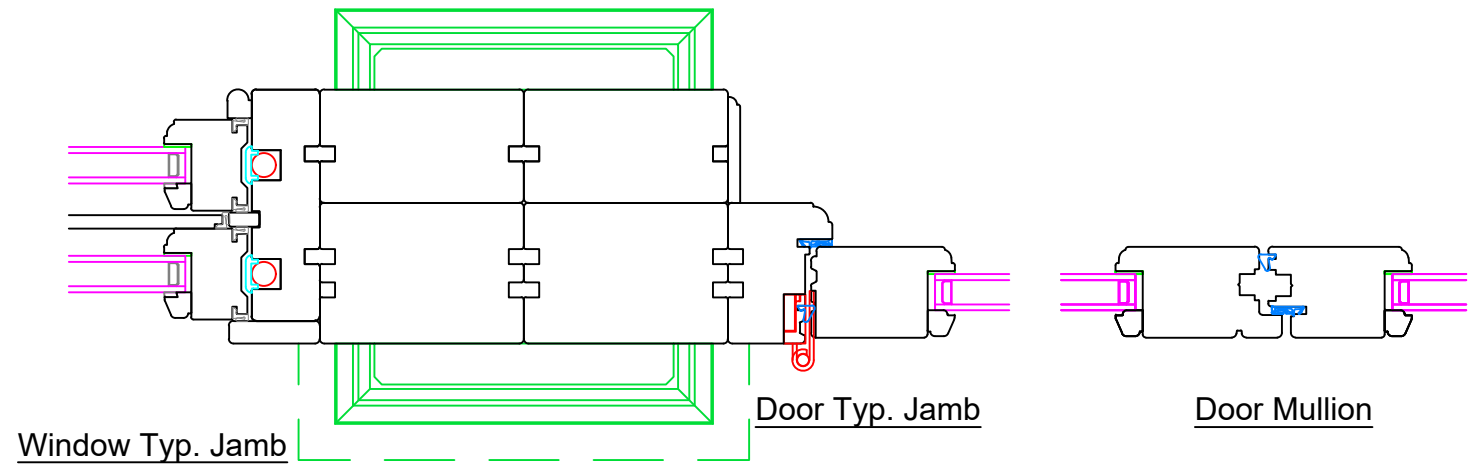


PLAN VIEW OF SIDE PILASTER
Scale 1:5

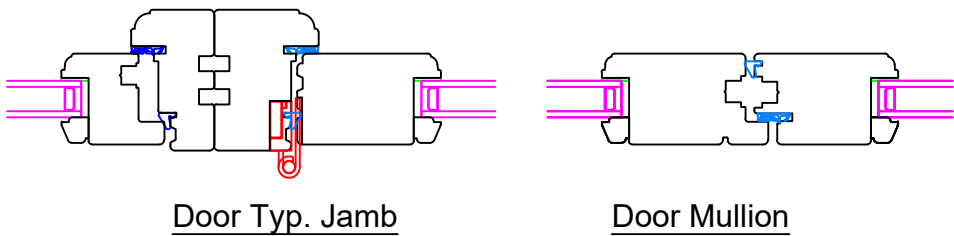

PLAN VIEW OF DOUBLE DOOR
Scale 1:5

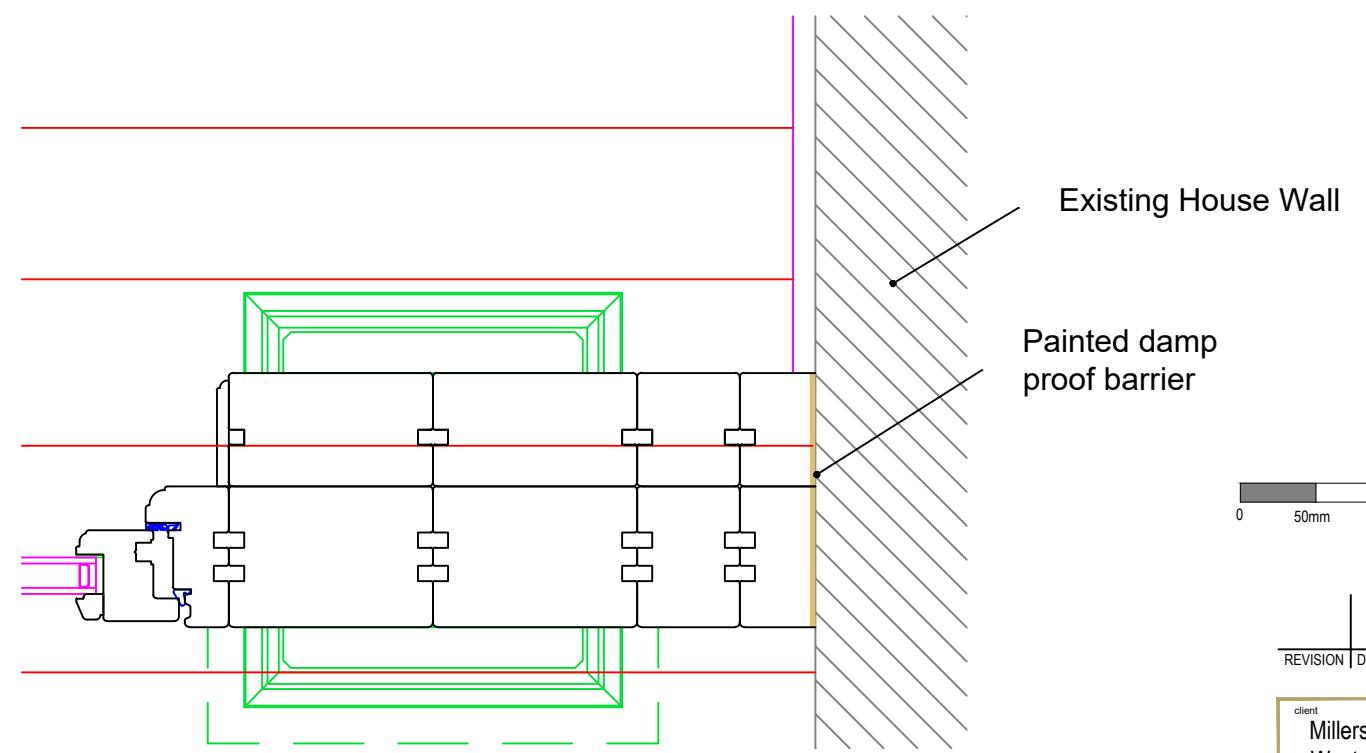

PLAN VIEW OF FRAMES AT WALL
Scale 1:5

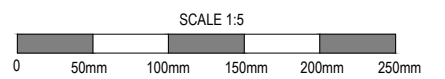

REVISION	DATE	COMMENT

client		
Millers		
Westonbirt		
Nr Tetbury		
Gloucestershire		
GL8 8QH		
Drawing:		
Frames Horizontal Section		
scale: 1:5 @A3	dwg: 12864 /08	rev: -
date: March '24		



Bennett Road,
Isleport Business Park,
Highbridge, Somerset, TA9 4PW
Tel: 01278-764400 Fax:
01278-764422