
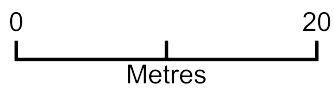


Demolition of outbuildings

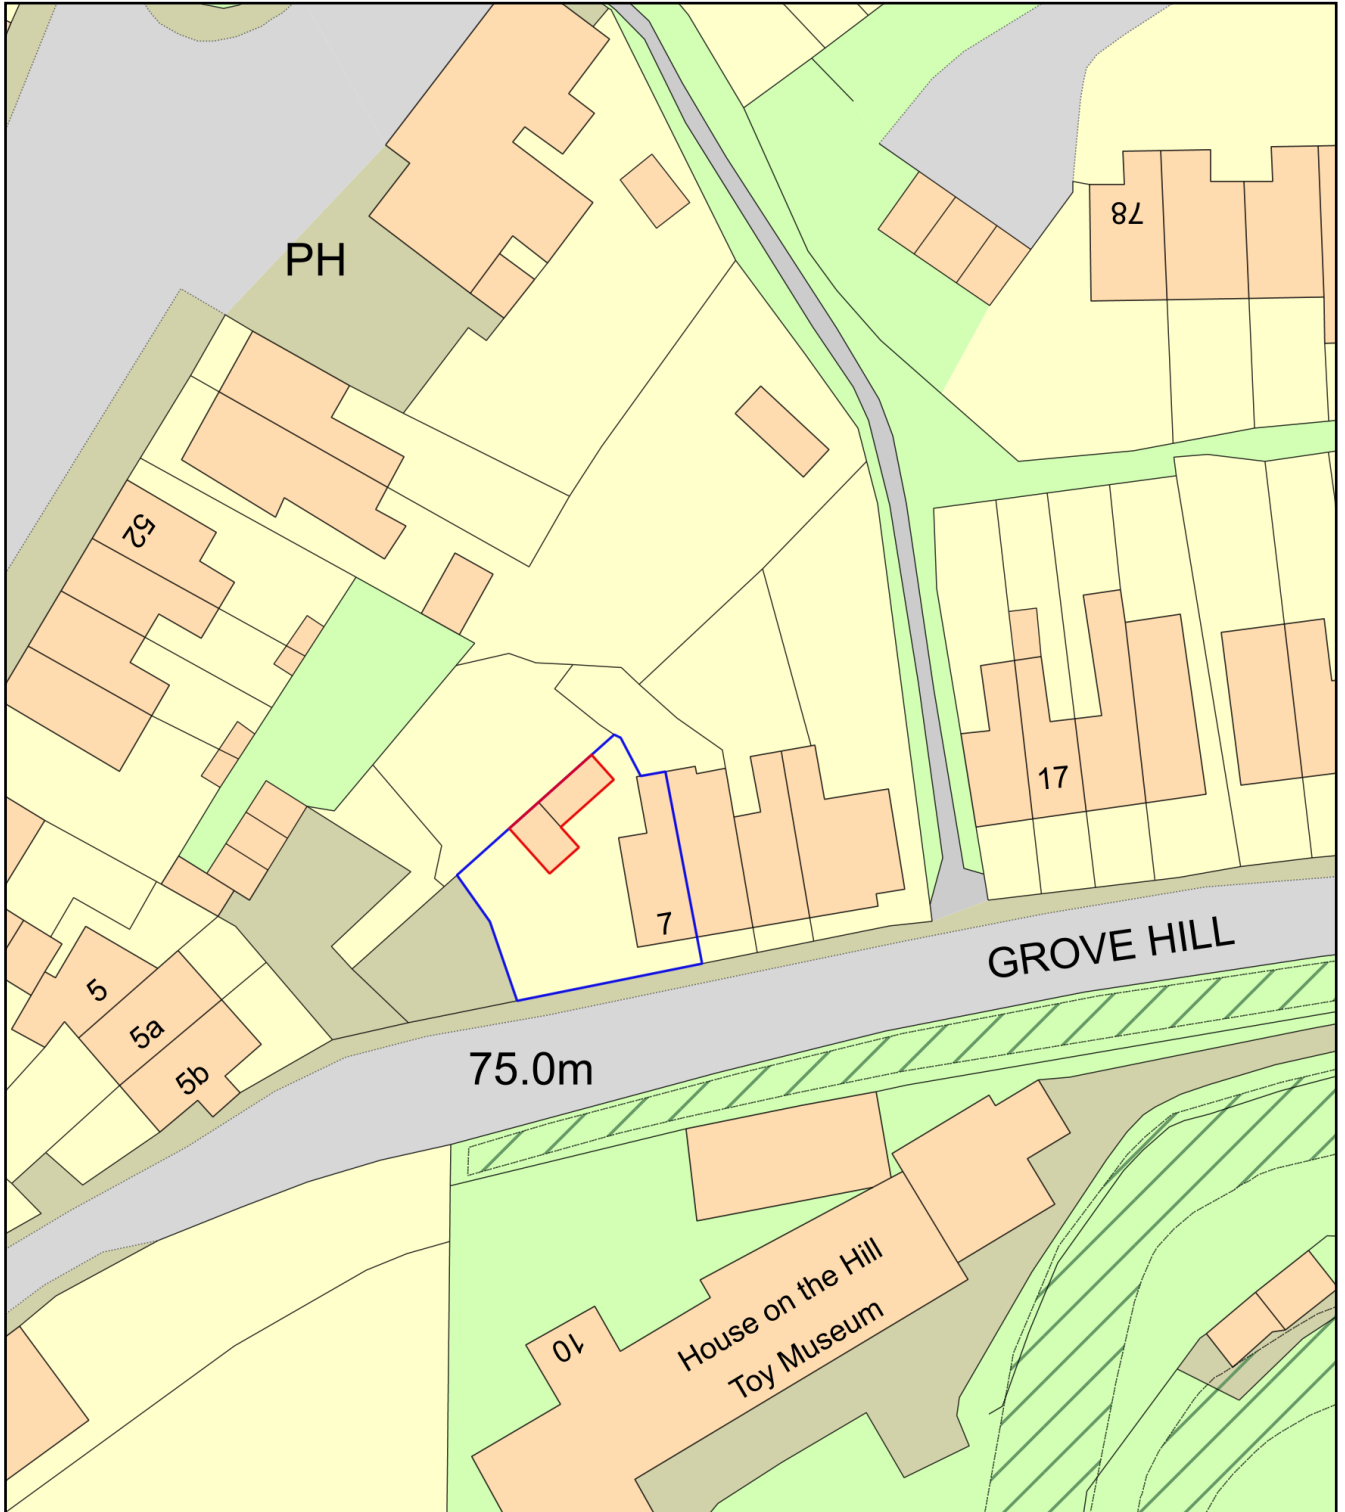

Plan Produced for: Caitlin Clancy

Date Produced: 17 Apr 2024

Plan Reference Number: TQRQM24108191524490

Scale: 1:500 @ A4