
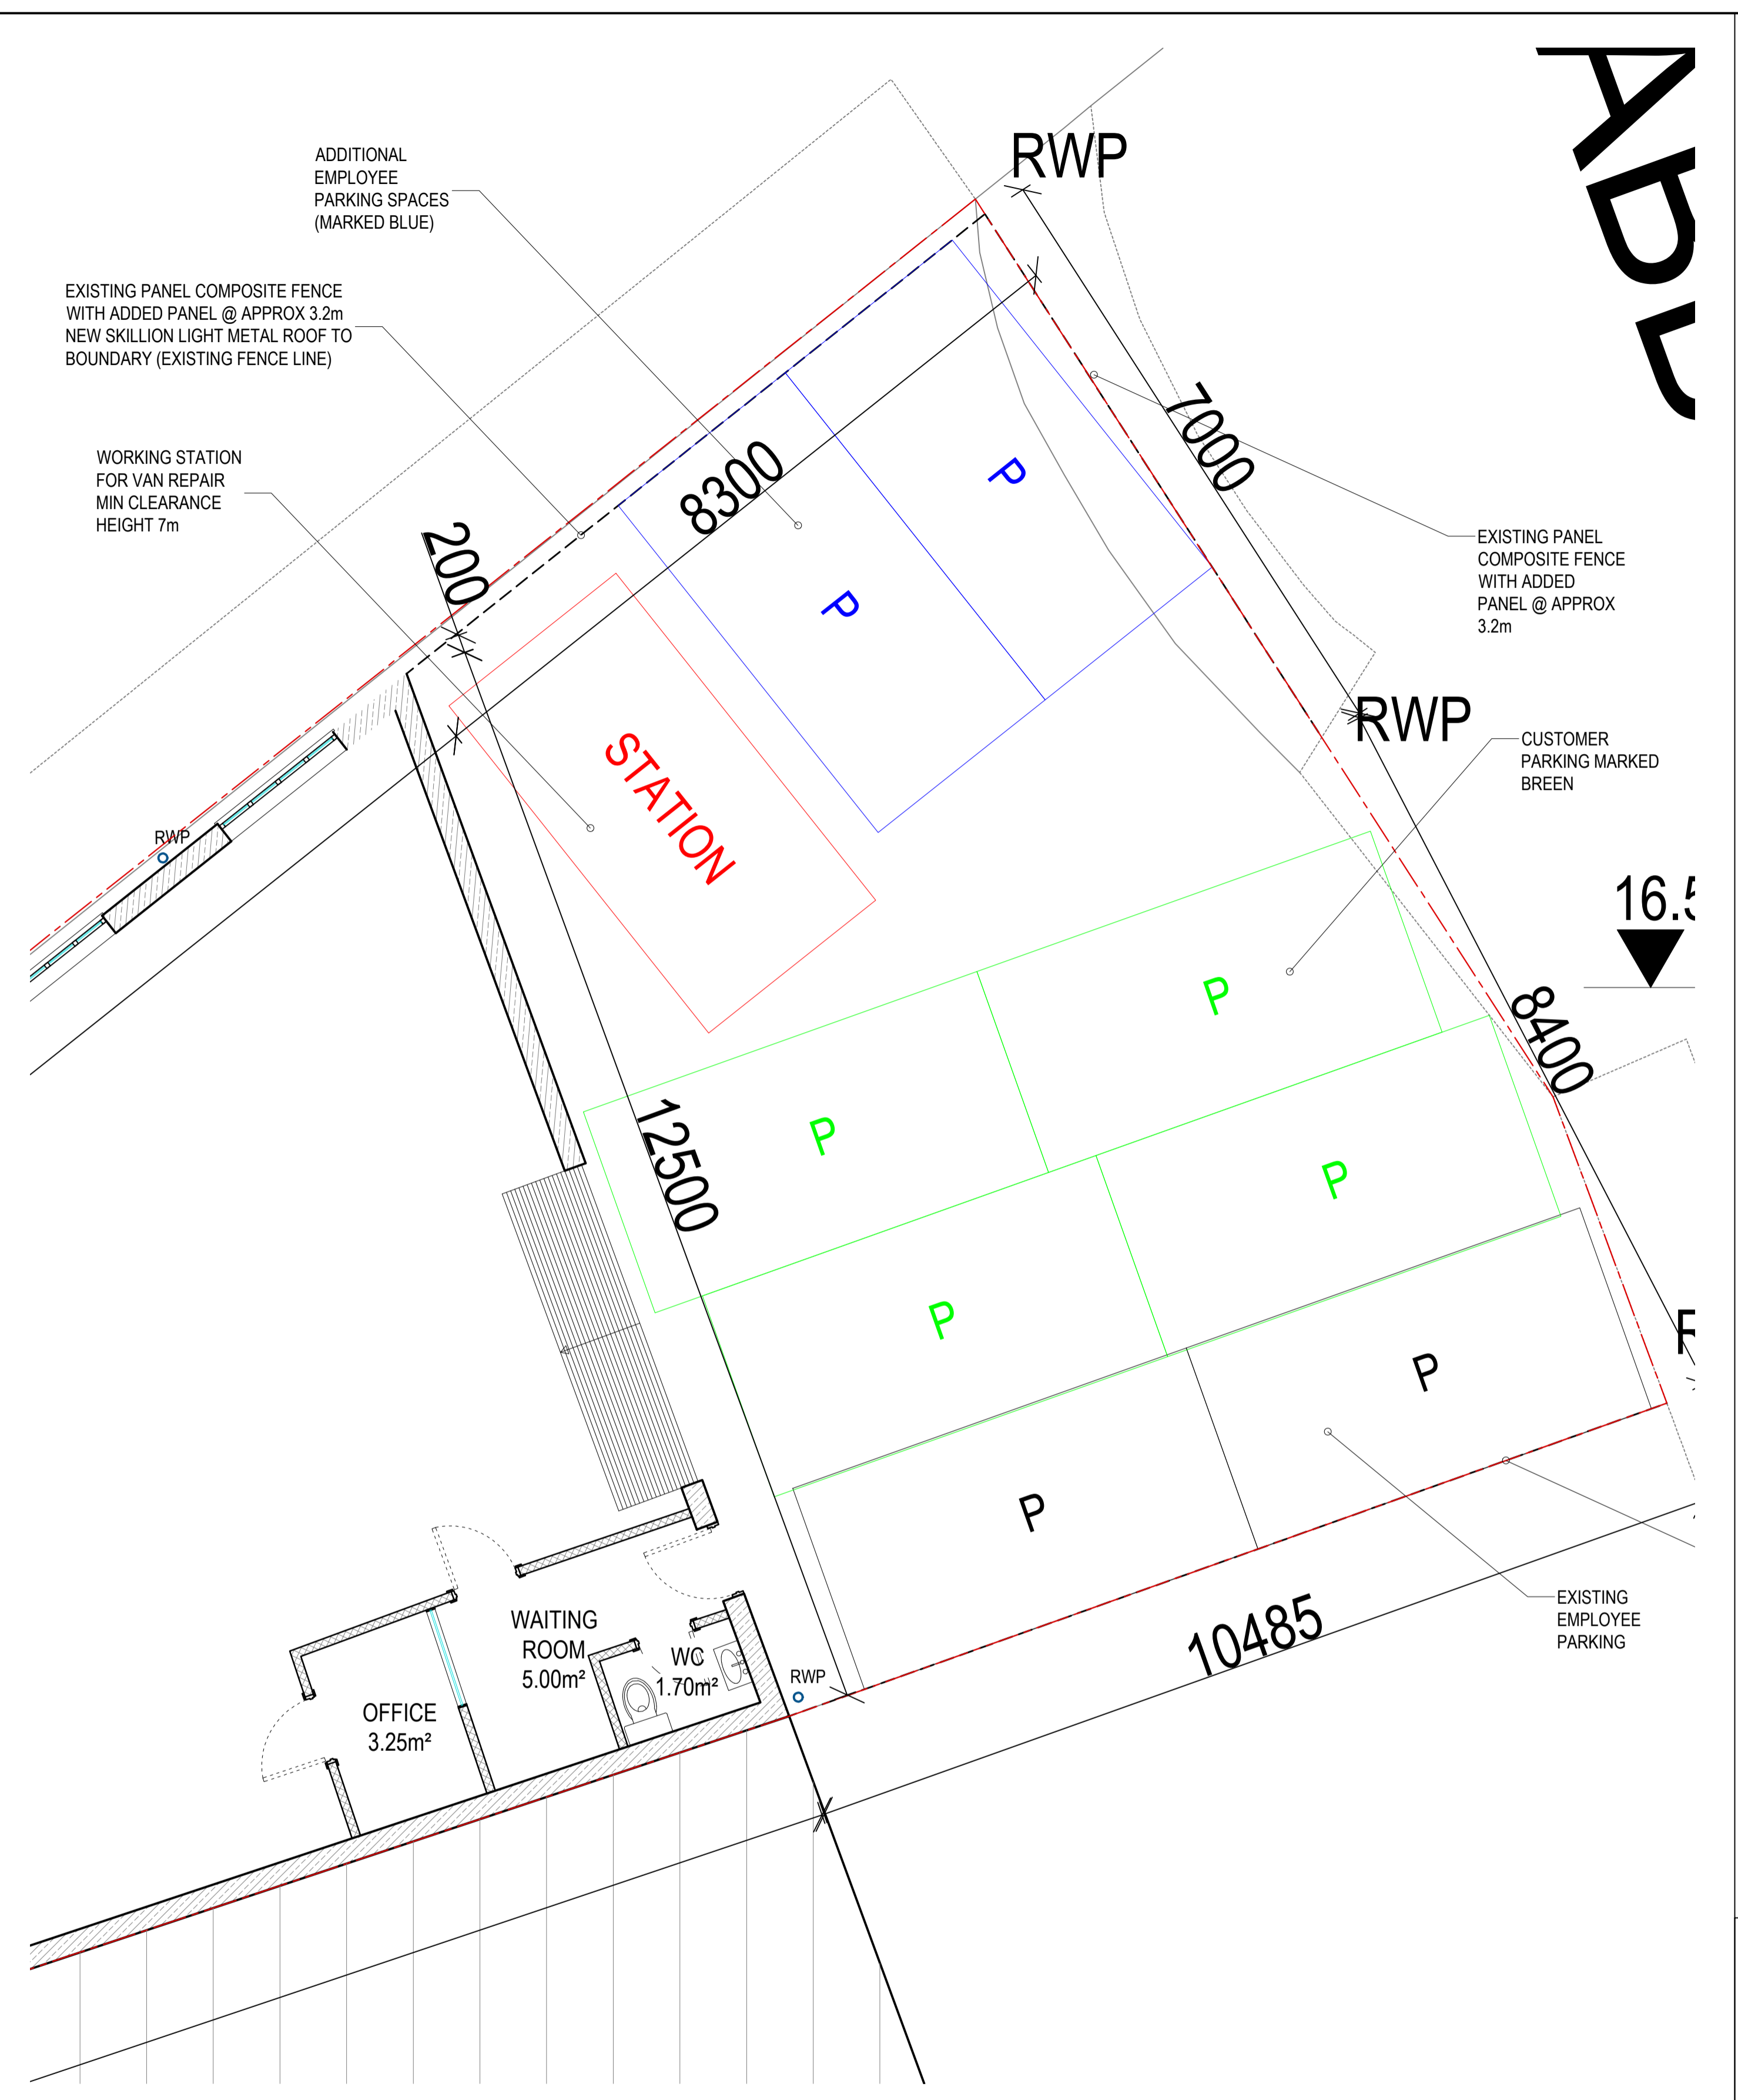


01 P01 EXISTING PARKING
Scale 1:50

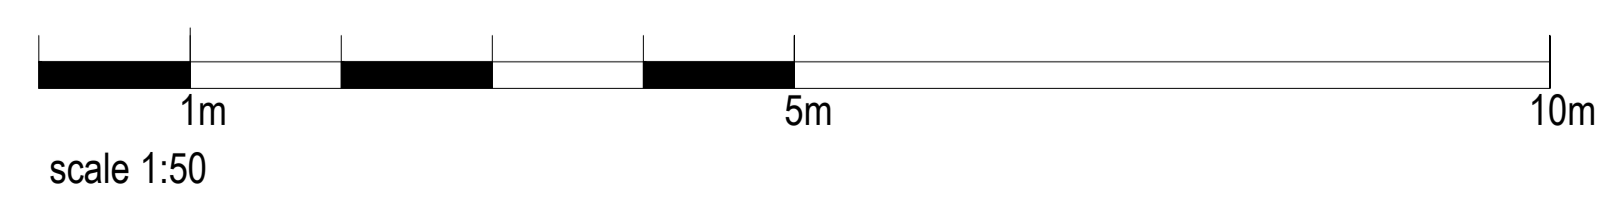

02 P01 PROPOSED PARKING
Scale 1:50

- General Notes
1. All works are to be in accordance with the current British Standard and Building Regulations.
 2. This drawing to be read in conjunction with all relevant drawings issued by the Architect and specialist sub-contractors together with the specifications.
 3. DO NOT SCALE from the drawing. Work to dimensioned figures only.
 4. All setting out, levels, DPC, insulation, fire protection & weatherproofing information is to be obtained from the Architect's drawings/specification.
 5. The Contractor is to inform the Engineer of any discrepancies on the drawing.

ALL DRAWINGS ARE SUBJECT TO CONFIRMATION OF SITE MEASUREMENTS & MANUFACTURING TOLERANCES

PKG NULLO DESIGN Ltd
+44(0)2089433054
design@nullo.co.uk

PROJECT: PKGARAGE ACCIDENT REPAIR LTD
Unit 5, Abbott Close,
BYFLEET, KT14 7JN

DRAWING: EXISTING & PROPOSED PARKING PROVISIONS

Date: 08/02/2024	Scale: 1:50@A1 OR 1:100@A3
Drawn by: ML	Checked by: KK
Drawing number: 312-P01	Revision: A