


LOCATION PLAN

UNIT 5, Abbot Close,
Byfleet, West Byfleet, KT14 7JN

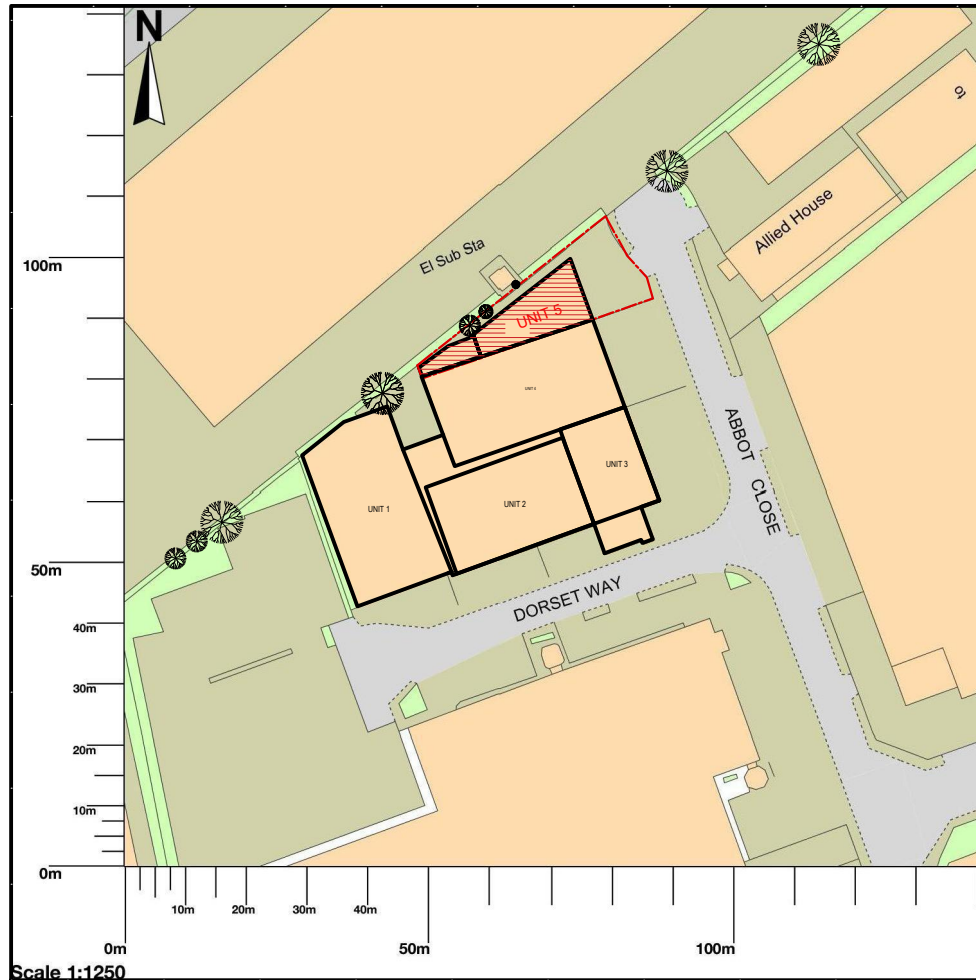

Map area bounded by: 505697,161978
505839,162120. Produced on 21 November 2020
from the OS National Geographic Database.

Reproduction in whole or part is prohibited without
the prior permission of Ordnance Survey. © Crown
copyright 2020. Supplied by

UKPlanningMaps.com a licensed OS partner
(100054135). Unique plan reference:
p2cuk/538554/729525

General Notes

1. All works are to be in accordance with the current British Standard and Building Regulations.
2. This drawing to be read in conjunction with all relevant drawings issued by the Architect and specialist sub-contractors together with the specifications.
3. DO NOT SCALE from the drawing. Work to dimensioned figures only.
4. All setting out, levels, DPC, insulation, fire protection & eatherproofing information is to be obtained from the Architect's drawings/specification.
5. The Contractor is to inform the Engineer of any discrepancies on the drawing.

**ALL DRAWINGS ARE
SUBJECT TO
CONFIRMATION OF
SITE MEASUREMENTS
& MANUFACTURING
TOLERANCES**



NULLO DESIGN Ltd
+44(0)2089439654
design@nullo.co.uk

PROJECT:
PKGARAGE ACCIDENT REPAIR LTD
Unit 5, Abbot Close,
BYFLEET, KT14 7JN

DRAWING:
LOCATION PLAN

Date: 14/02/2023	Scale: 1:1250@A4
---------------------	---------------------

Drawn by: ML	Checked by: KK
-----------------	-------------------

Drawing number: 312-500	Revision: A
----------------------------	----------------

