


01
D02
PROPOSED DRAINAGE
Scale 1:100

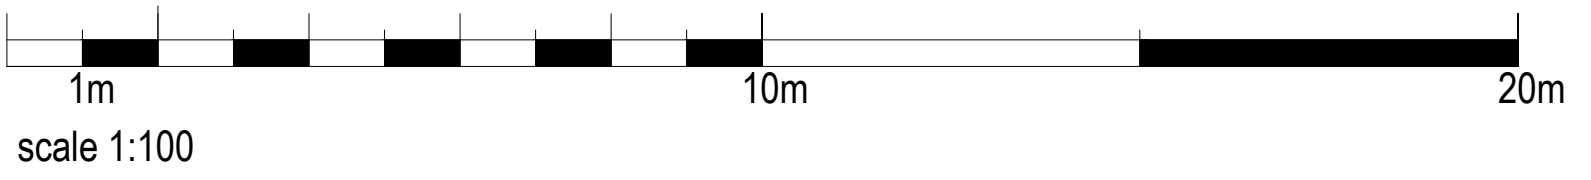

General Notes
 1. All works are to be in accordance with the current British Standard and Building Regulations.
 2. This drawing to be read in conjunction with all relevant drawings issued by the Architect and specialist sub-contractors together with the specifications.
 3. DO NOT SCALE from the drawing. Work to dimensioned figures only.
 4. All setting out, levels, DPC, insulation, fire protection & weatherproofing information is to be obtained from the Architect's drawings/specification.
 5. The Contractor is to inform the Engineer of any discrepancies on the drawing.

ALL DRAWINGS ARE SUBJECT TO CONFIRMATION OF SITE MEASUREMENTS & MANUFACTURING TOLERANCES



PROJECT:
 PKGARAGE ACCIDENT REPAIR LTD
 Unit 5, Abbot Close,
 BYELEE, KT14 7JN

DRAWING:
 EXISTING DRAINAGE SYSTEM

Date: 08/02/2024 Scale: 1:100@A1 OR 1:200@A3

Drawn by: ML Checked by: KK

Drawing number: 312-001 Revision: A